


DATE _____
 BY _____
 SURVEYED _____
 PLOTTED _____
 FINAL SURVEY _____
 NOTE BOOK _____
 AREAS CHECKED _____
 NO. _____

DATE _____
 BY _____
 SURVEYED _____
 PLOTTED _____
 ORIGINAL SURVEY _____
 NOTE BOOK _____
 AREAS CHECKED _____
 NO. _____

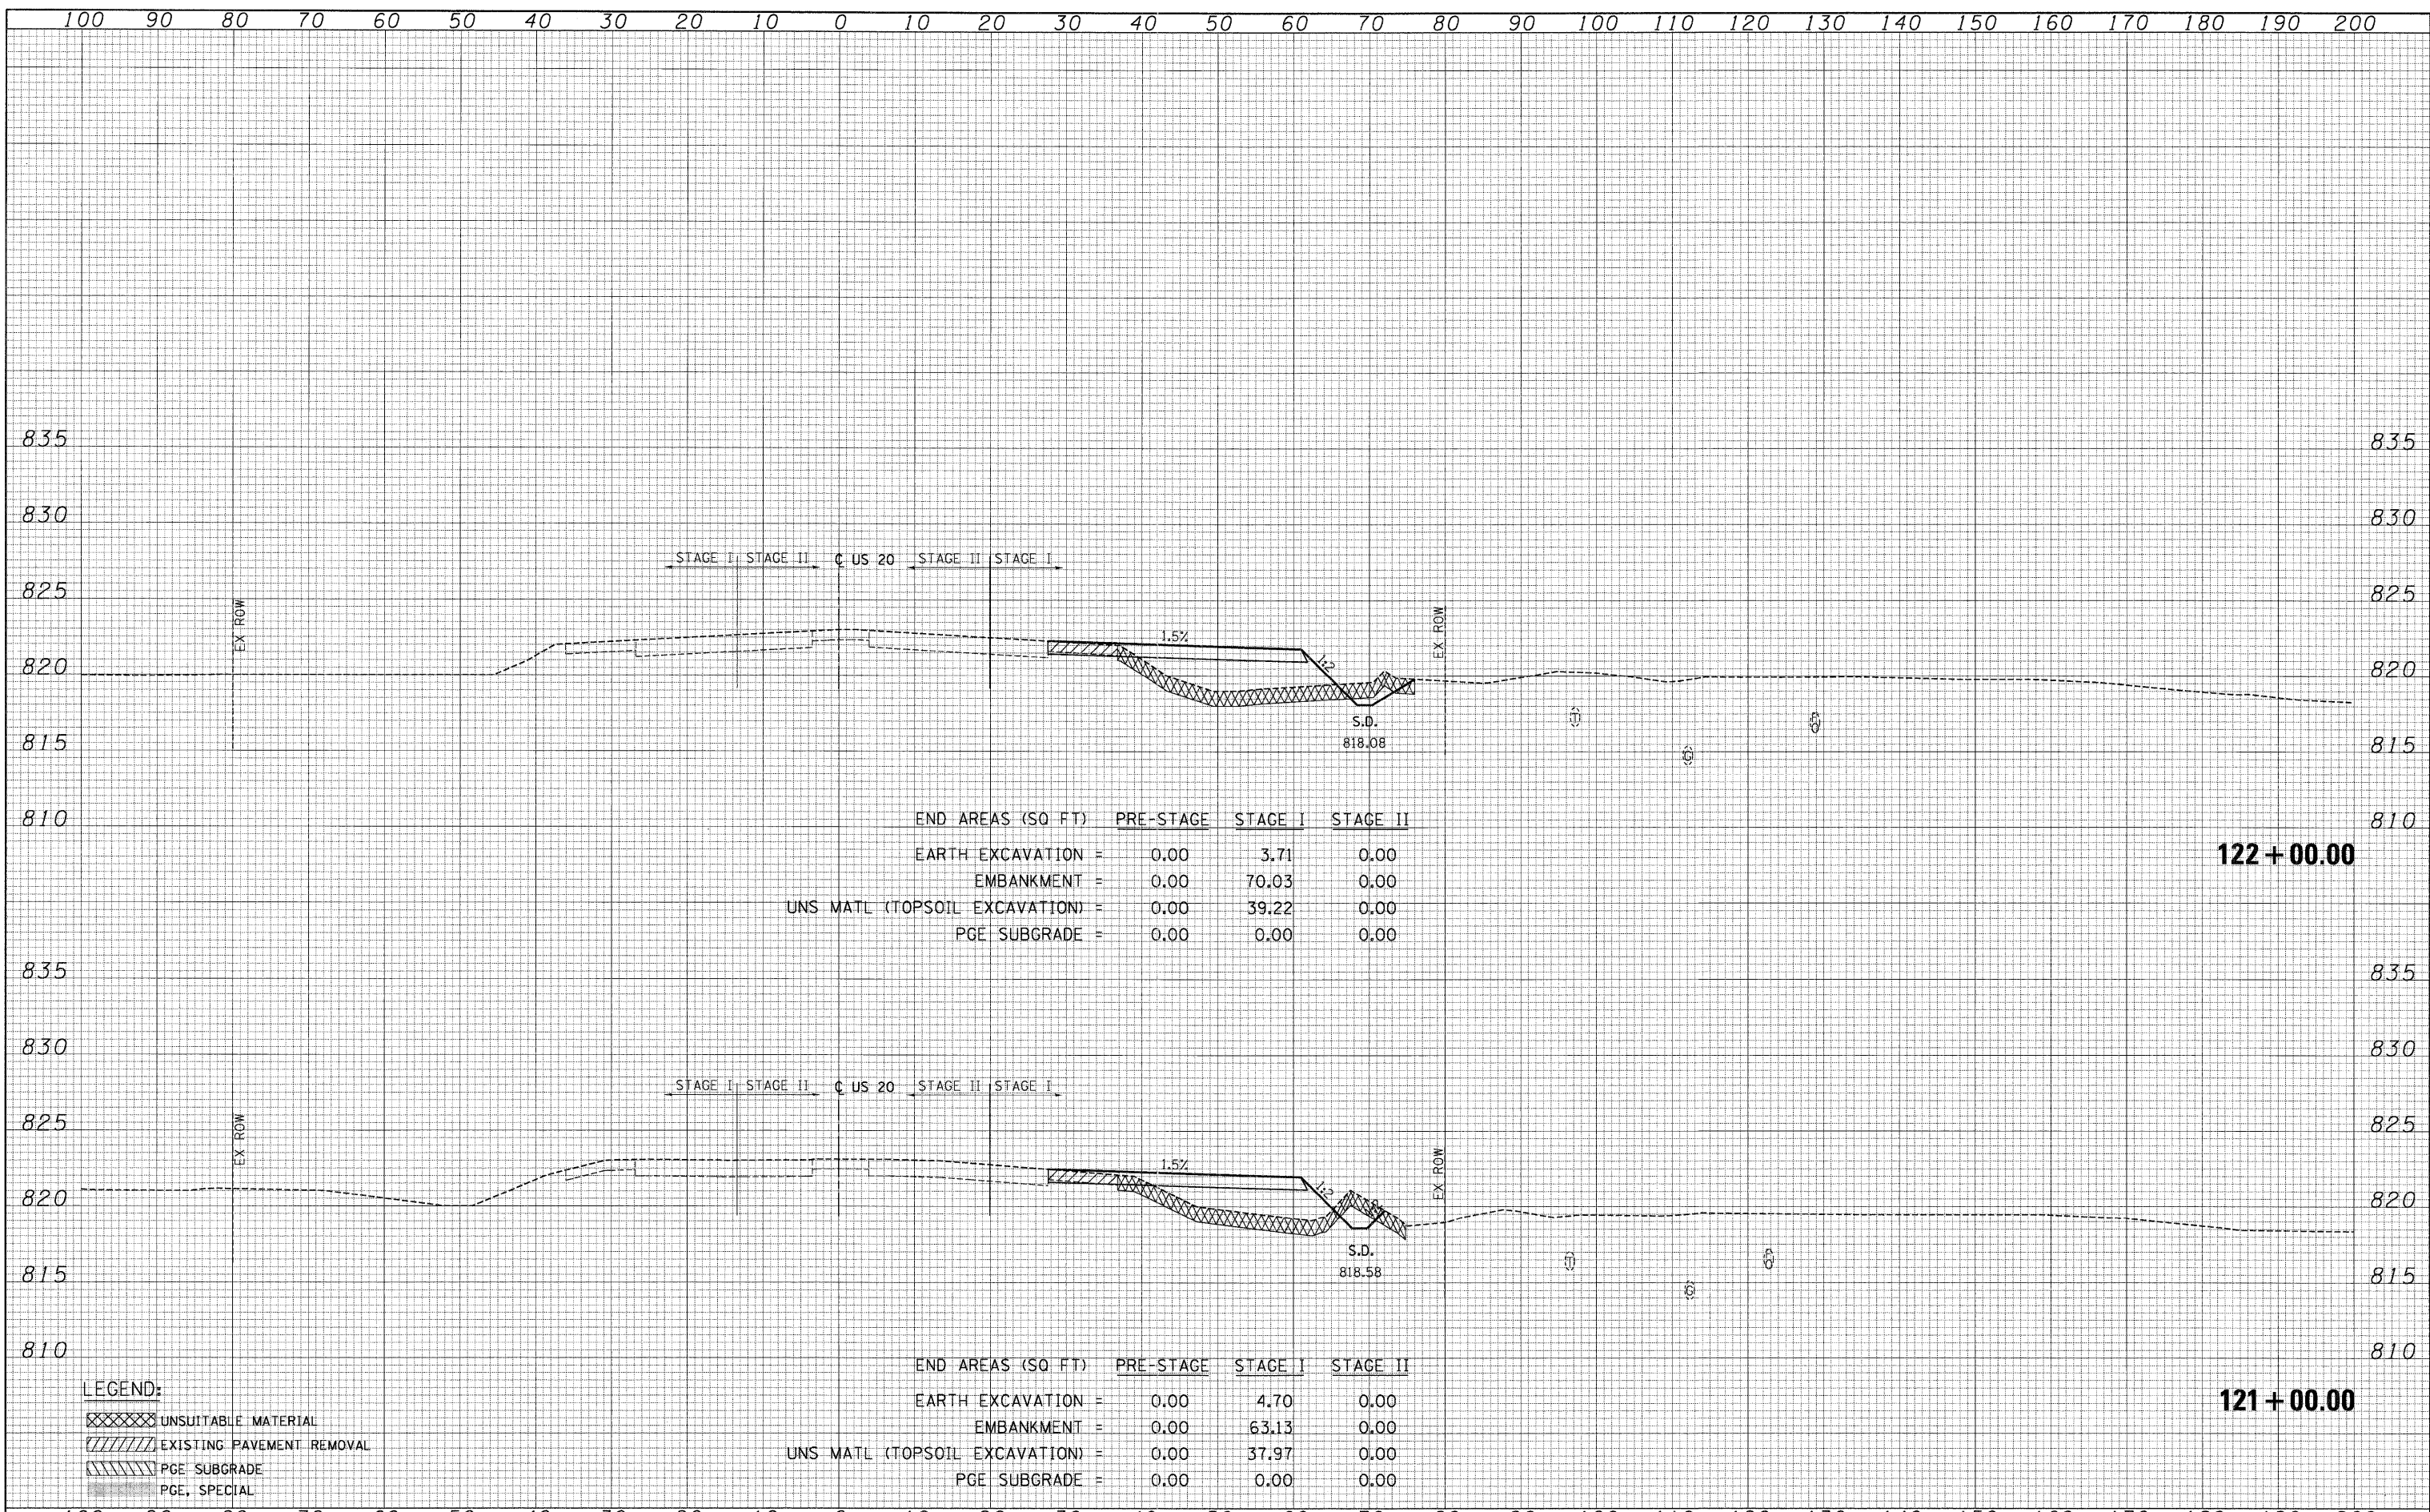

END AREAS (SQ FT)	PRE-STAGE	STAGE I	STAGE II
EARTH EXCAVATION =	0.00	3.71	0.00
EMBANKMENT =	0.00	70.03	0.00
UNS MATL (TOPSOIL EXCAVATION) =	0.00	39.22	0.00
PGE SUBGRADE =	0.00	0.00	0.00

122 + 00.00

END AREAS (SQ FT)	PRE-STAGE	STAGE I	STAGE II
EARTH EXCAVATION =	0.00	4.70	0.00
EMBANKMENT =	0.00	63.13	0.00
UNS MATL (TOPSOIL EXCAVATION) =	0.00	37.97	0.00
PGE SUBGRADE =	0.00	0.00	0.00

121 + 00.00

LEGEND:
 [Cross-hatched] UNSUITABLE MATERIAL
 [Diagonal lines] EXISTING PAVEMENT REMOVAL
 [Horizontal lines] PGE SUBGRADE
 [Dotted] PGE, SPECIAL