


DATE _____
 BY _____
 SURVEYED _____
 PLOTTED _____
 NOTE BOOK _____
 AREAS CHECKED _____
 NO. _____

DATE _____
 BY _____
 SURVEYED _____
 PLOTTED _____
 NOTE BOOK _____
 AREAS CHECKED _____
 NO. _____

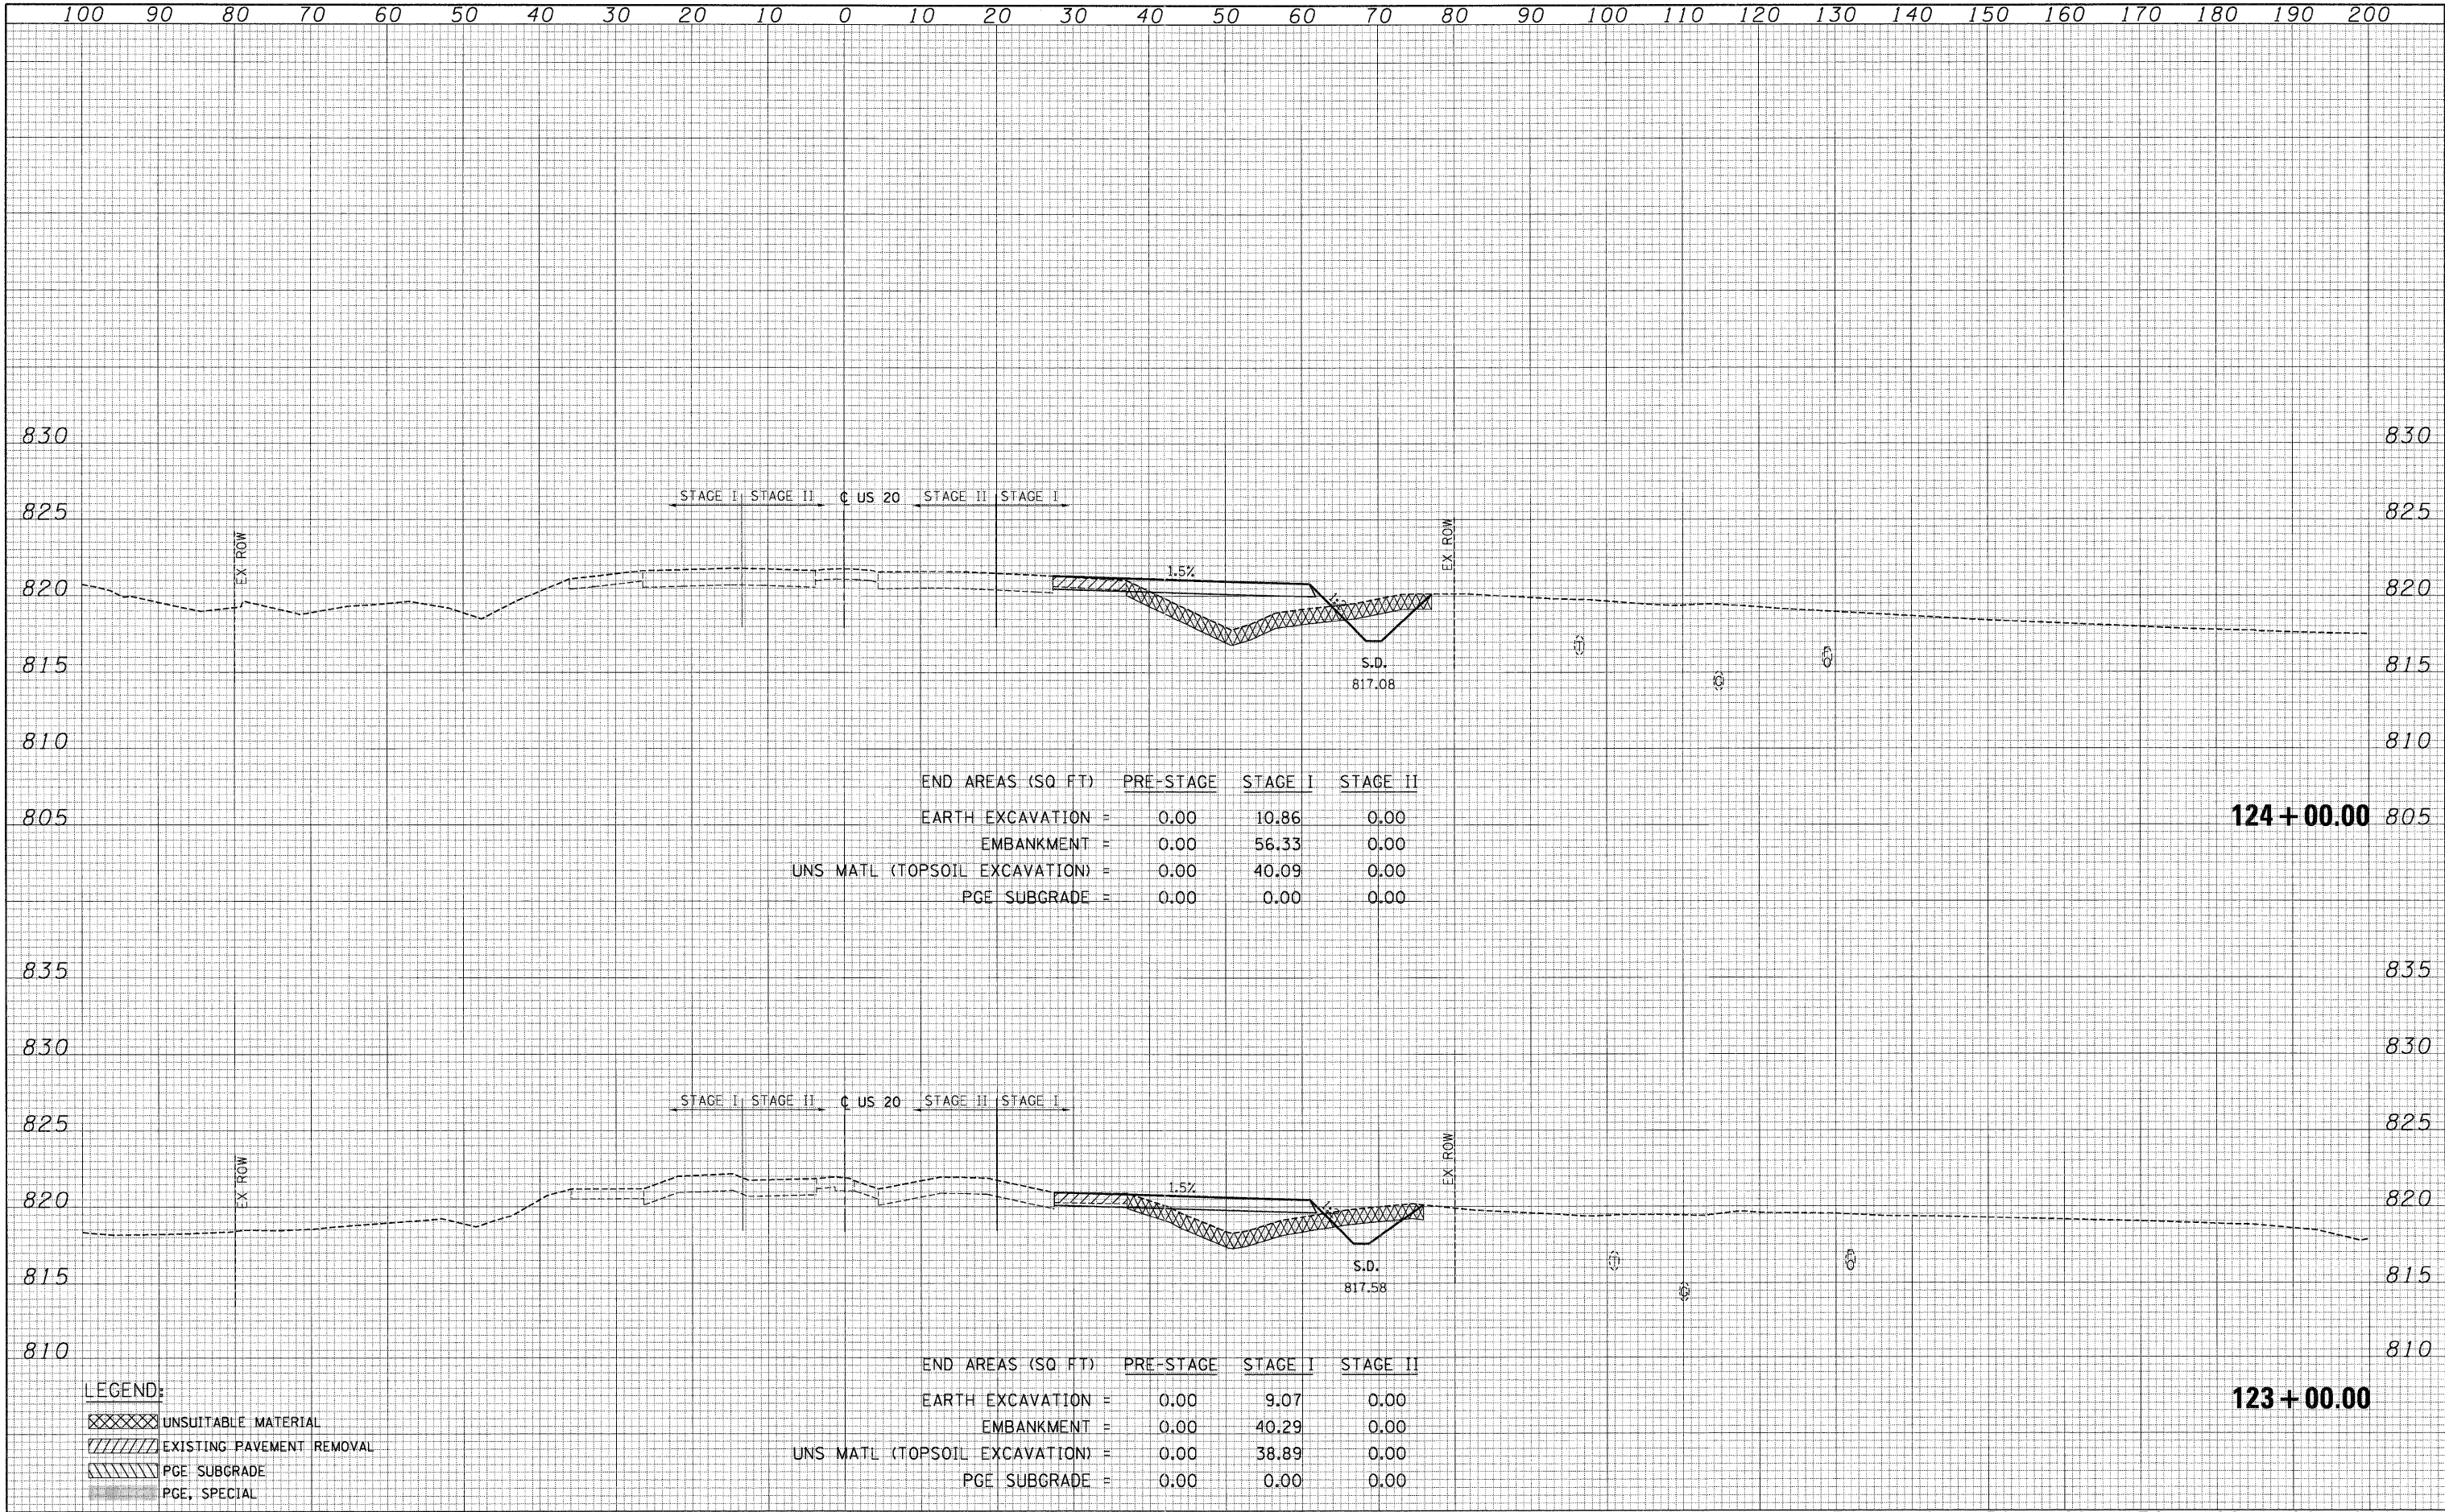

| END AREAS (SQ. FT) | PRE-STAGE | STAGE I | STAGE II |
|---------------------------------|-----------|---------|----------|
| EARTH EXCAVATION = | 0.00 | 10.86 | 0.00 |
| EMBANKMENT = | 0.00 | 56.33 | 0.00 |
| UNS MATL (TOPSOIL EXCAVATION) = | 0.00 | 40.09 | 0.00 |
| PGE SUBGRADE = | 0.00 | 0.00 | 0.00 |

124+00.00

| END AREAS (SQ. FT) | PRE-STAGE | STAGE I | STAGE II |
|---------------------------------|-----------|---------|----------|
| EARTH EXCAVATION = | 0.00 | 9.07 | 0.00 |
| EMBANKMENT = | 0.00 | 40.29 | 0.00 |
| UNS MATL (TOPSOIL EXCAVATION) = | 0.00 | 38.89 | 0.00 |
| PGE SUBGRADE = | 0.00 | 0.00 | 0.00 |

123+00.00

- LEGEND:**
- UNSUITABLE MATERIAL
 - EXISTING PAVEMENT REMOVAL
 - PGE SUBGRADE
 - PGE, SPECIAL