



FINAL SURVEY SURVEYED BY DATE
 PLOTTED BY DATE
 NOTE BOOK NO. DATE
 AREAS CHECKED

ORIGINAL SURVEY SURVEYED BY DATE
 PLOTTED BY DATE
 NOTE BOOK NO. DATE
 AREAS CHECKED

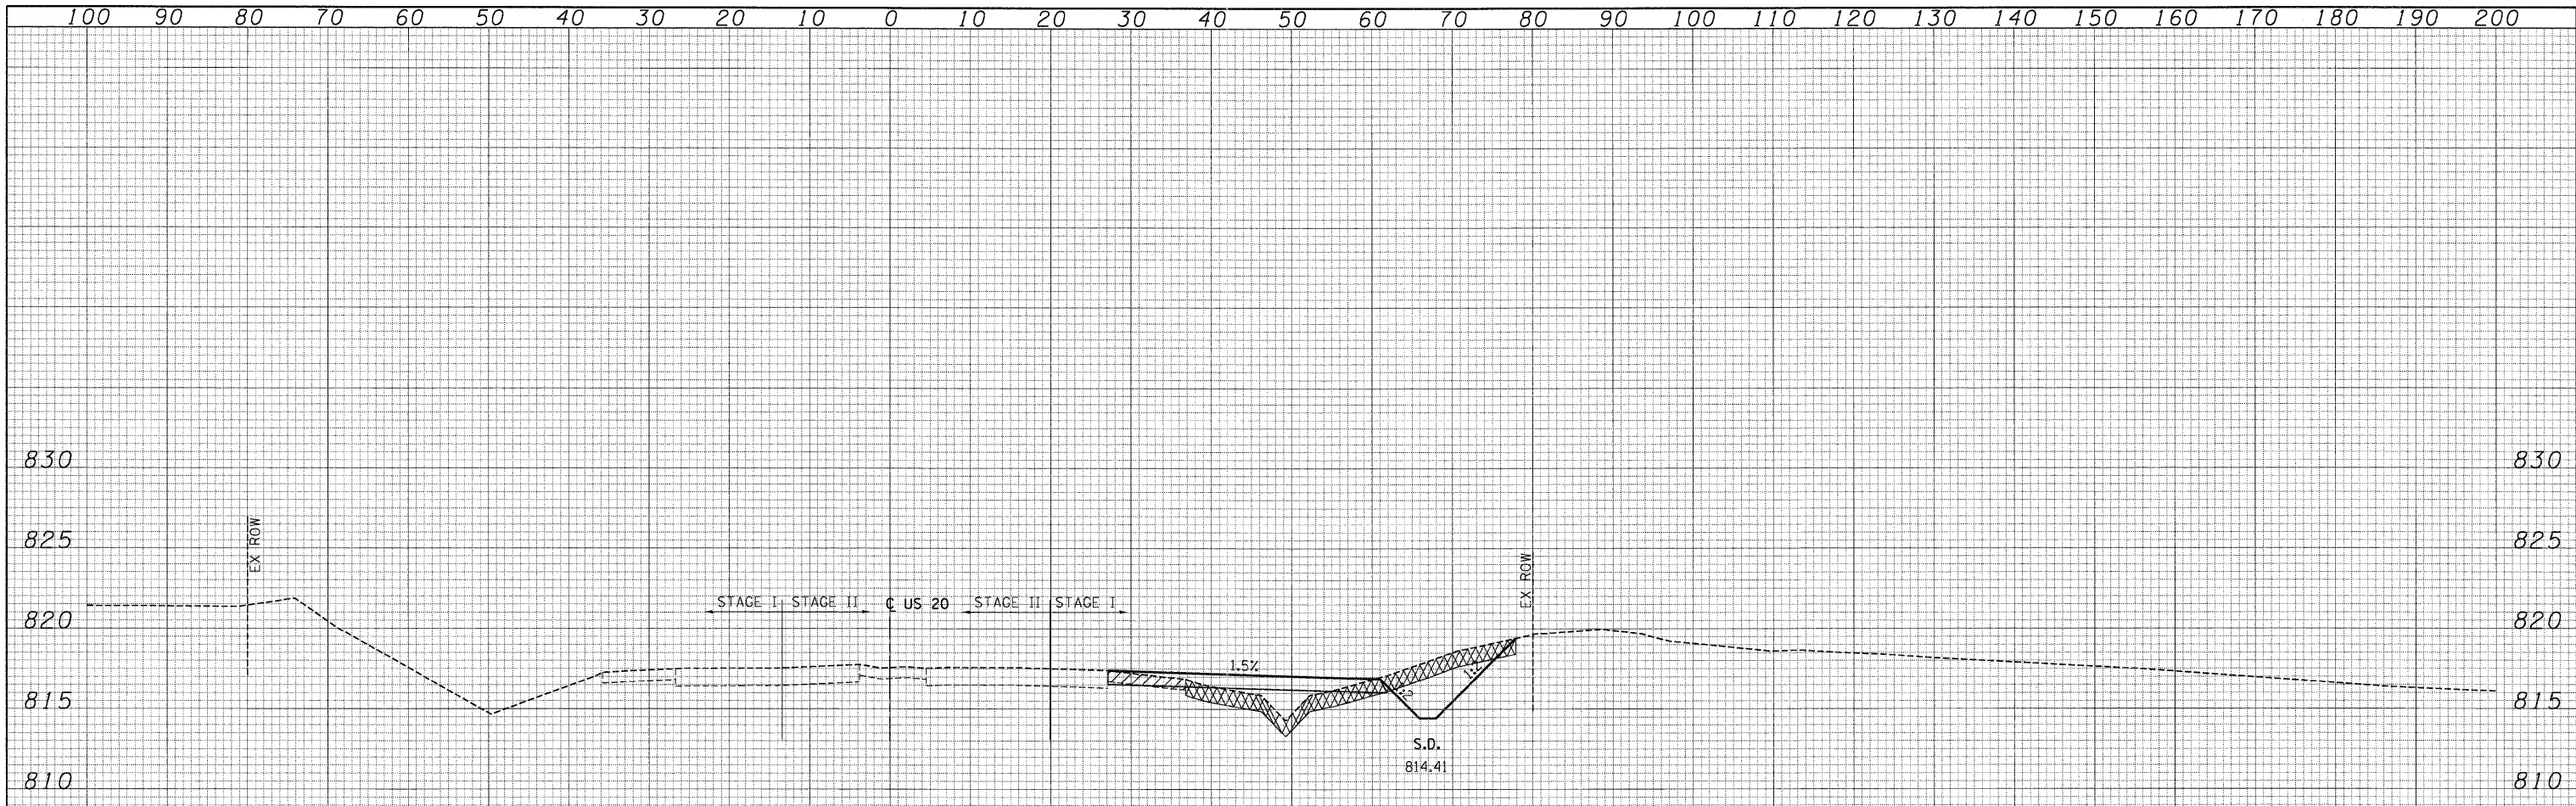

END AREAS (SQ FT)	PRE-STAGE	STAGE I	STAGE II
EARTH EXCAVATION =	0.00	20.15	0.00
EMBANKMENT =	0.00	30.72	0.00
UNS MATL (TOPSOIL EXCAVATION) =	0.00	41.09	0.00
PGE SUBGRADE =	0.00	0.00	0.00

127 + 90.70

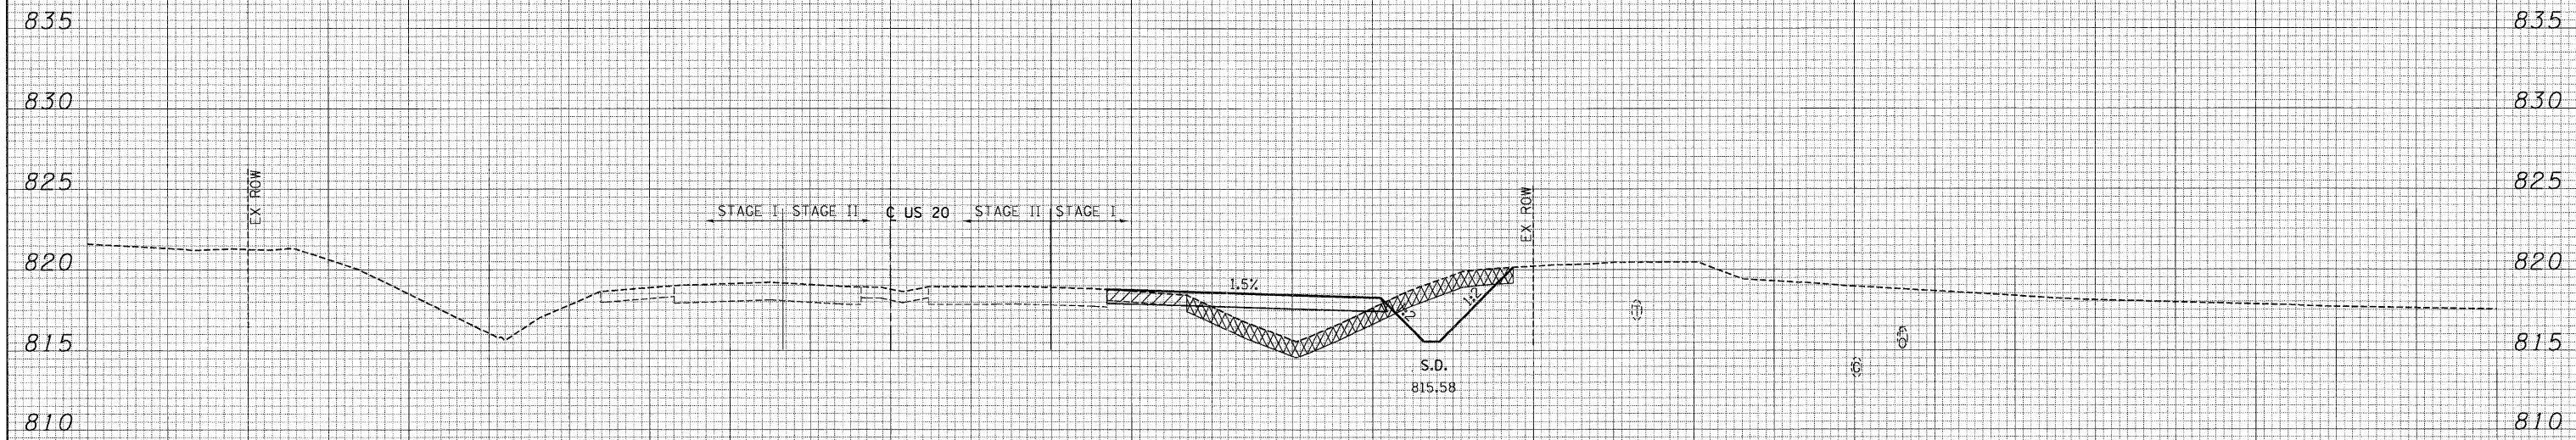

END AREAS (SQ FT)	PRE-STAGE	STAGE I	STAGE II
EARTH EXCAVATION =	0.00	21.11	0.00
EMBANKMENT =	0.00	44.84	0.00
UNS MATL (TOPSOIL EXCAVATION) =	0.00	40.63	0.00
PGE SUBGRADE =	0.00	0.00	0.00

127 + 00.00

LEGEND:

- UNSUITABLE MATERIAL
- EXISTING PAVEMENT REMOVAL
- PGE SUBGRADE
- PGE, SPECIAL