



DATE \_\_\_\_\_  
 BY \_\_\_\_\_  
 SURVEYED \_\_\_\_\_  
 PLOTTED \_\_\_\_\_  
 NOTE BOOK \_\_\_\_\_  
 AREAS CHECKED \_\_\_\_\_  
 NO. \_\_\_\_\_

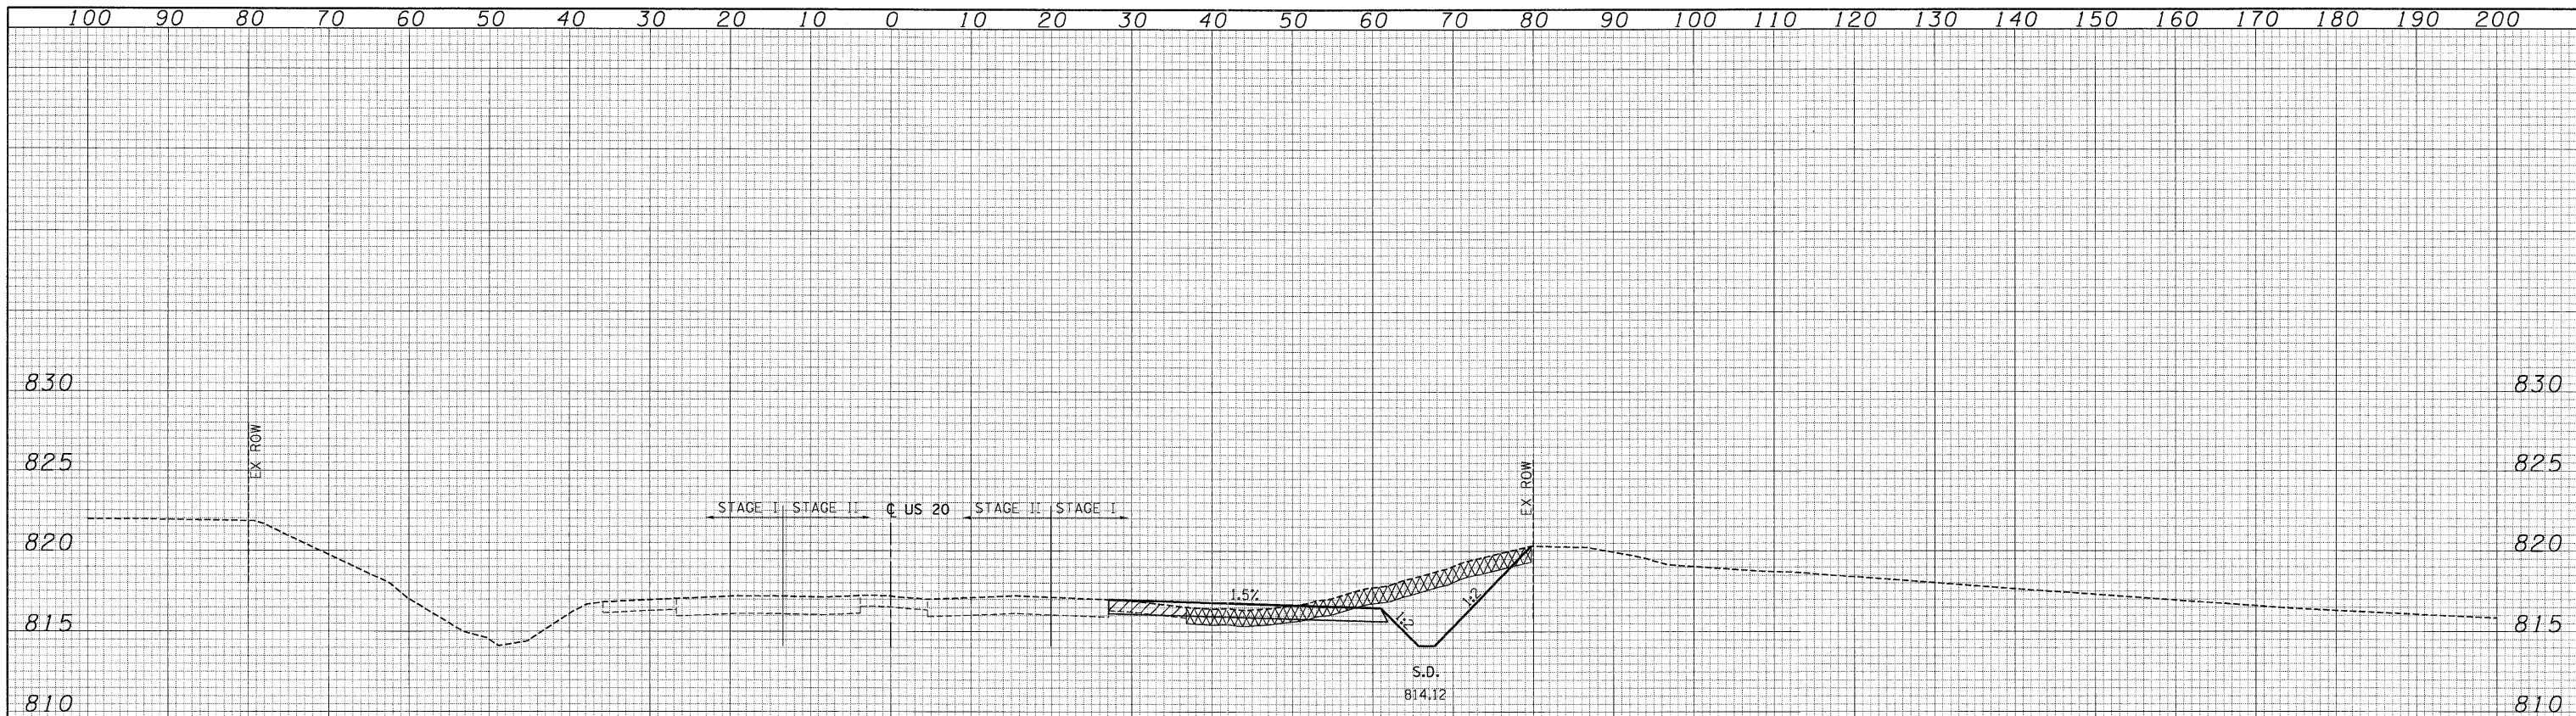

END AREAS (SQ FT)	PRE-STAGE	STAGE I	STAGE II
EARTH EXCAVATION =	0.00	39.29	0.00
EMBANKMENT =	0.00	7.56	0.00
UNS MATL (TOPSOIL EXCAVATION) =	0.00	42.96	0.00
PGE SUBGRADE =	0.00	0.00	0.00

**128 + 13.00**

DATE \_\_\_\_\_  
 BY \_\_\_\_\_  
 SURVEYED \_\_\_\_\_  
 PLOTTED \_\_\_\_\_  
 NOTE BOOK \_\_\_\_\_  
 AREAS CHECKED \_\_\_\_\_  
 NO. \_\_\_\_\_

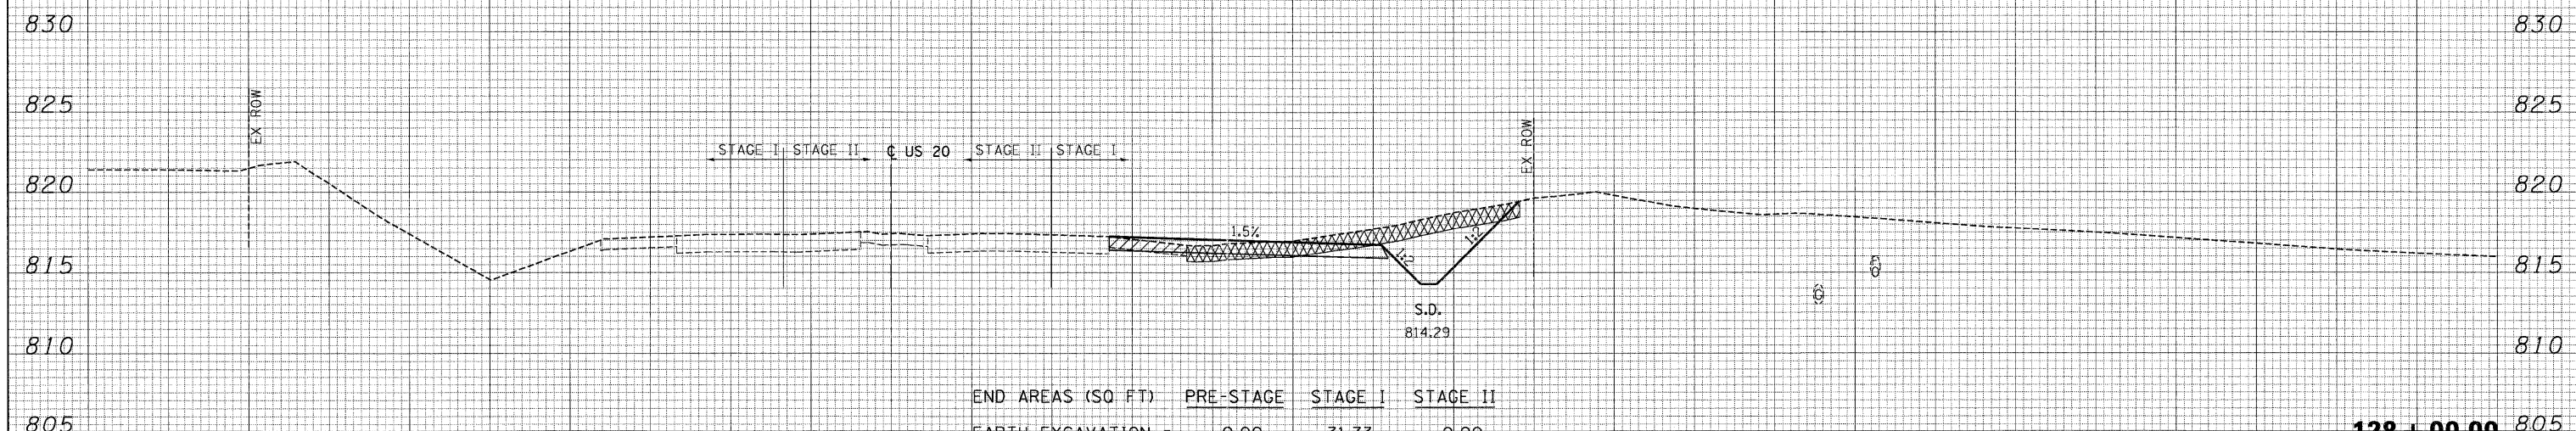

END AREAS (SQ FT)	PRE-STAGE	STAGE I	STAGE II
EARTH EXCAVATION =	0.00	31.73	0.00
EMBANKMENT =	0.00	6.28	0.00
UNS MATL (TOPSOIL EXCAVATION) =	0.00	41.44	0.00
PGE SUBGRADE =	0.00	0.00	0.00

**128 + 00.00**

**LEGEND:**  
 [Cross-hatched] UNSUITABLE MATERIAL  
 [Diagonal lines] EXISTING PAVEMENT REMOVAL  
 [Horizontal lines] PGE SUBGRADE  
 [Solid grey] PGE, SPECIAL