


DATE \_\_\_\_\_  
 BY \_\_\_\_\_  
 SURVEYED \_\_\_\_\_  
 PLOTTED \_\_\_\_\_  
 NOTE BOOK \_\_\_\_\_  
 AREAS CHECKED \_\_\_\_\_  
 NO. \_\_\_\_\_

DATE \_\_\_\_\_  
 BY \_\_\_\_\_  
 SURVEYED \_\_\_\_\_  
 PLOTTED \_\_\_\_\_  
 NOTE BOOK \_\_\_\_\_  
 AREAS CHECKED \_\_\_\_\_  
 NO. \_\_\_\_\_

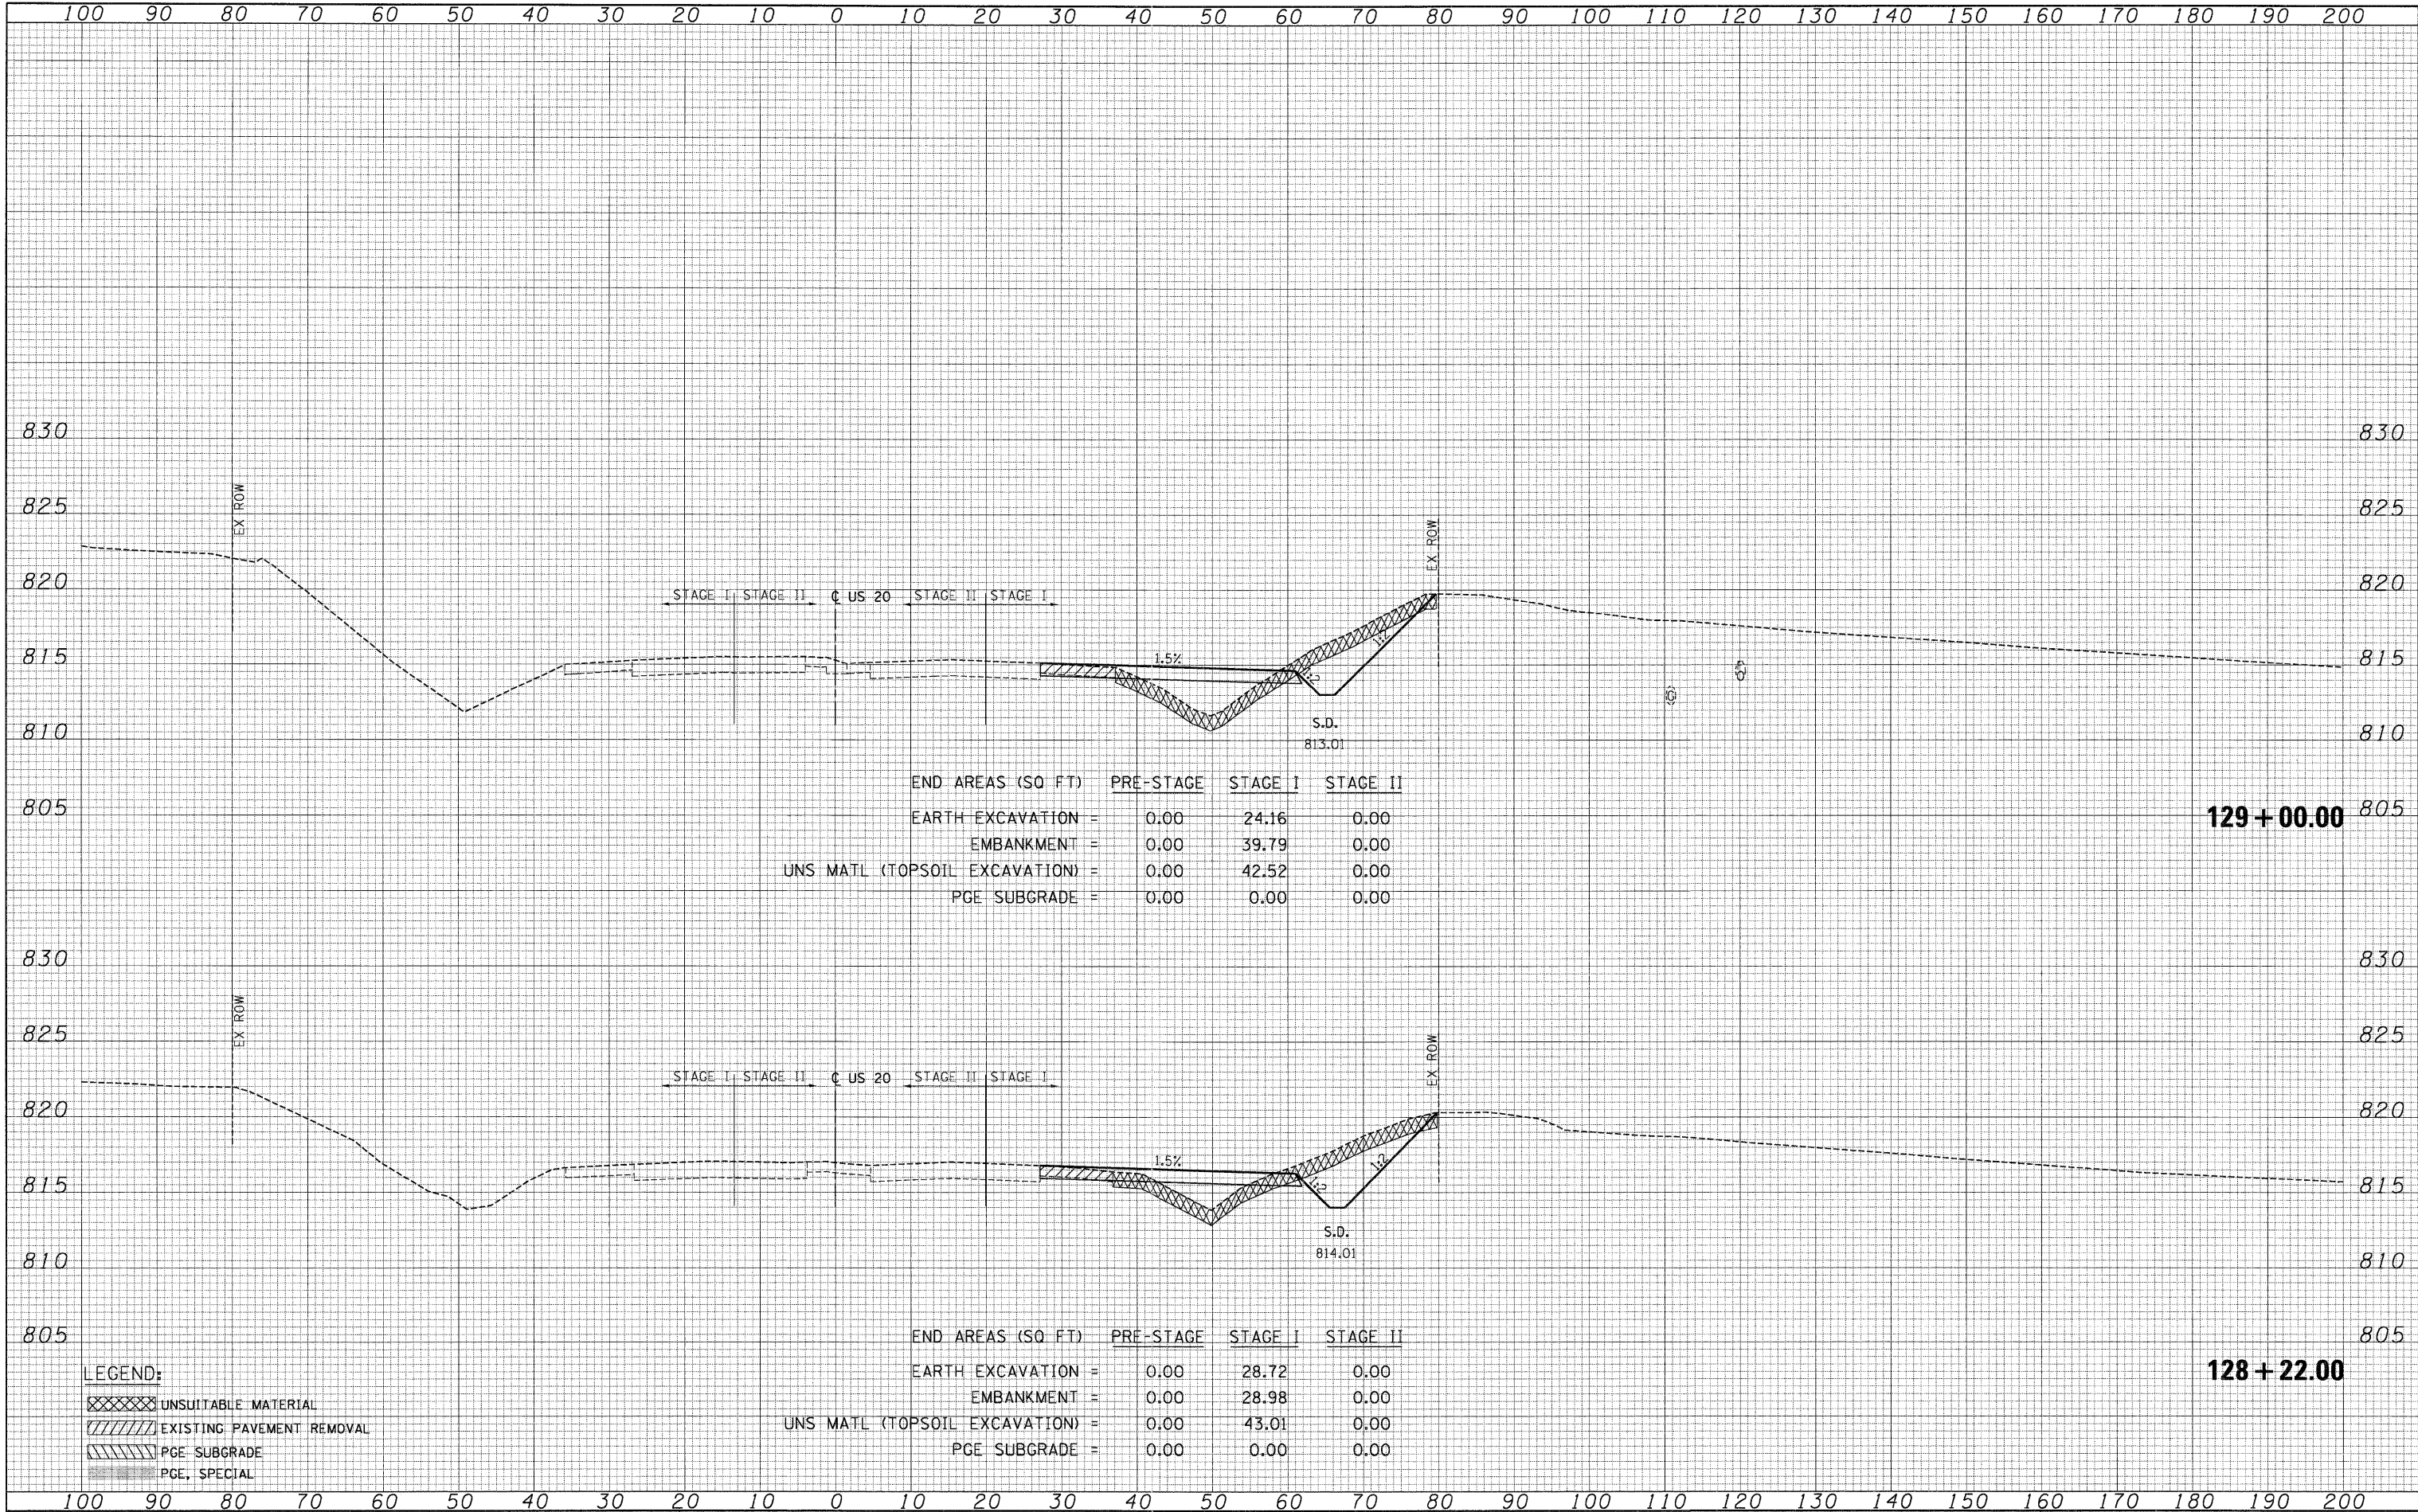

END AREAS (SQ FT)	PRE-STAGE	STAGE I	STAGE II
EARTH EXCAVATION =	0.00	24.16	0.00
EMBANKMENT =	0.00	39.79	0.00
UNS MATL (TOPSOIL EXCAVATION) =	0.00	42.52	0.00
PGE SUBGRADE =	0.00	0.00	0.00

**129+00.00**

END AREAS (SQ FT)	PRE-STAGE	STAGE I	STAGE II
EARTH EXCAVATION =	0.00	28.72	0.00
EMBANKMENT =	0.00	28.98	0.00
UNS MATL (TOPSOIL EXCAVATION) =	0.00	43.01	0.00
PGE SUBGRADE =	0.00	0.00	0.00

**128+22.00**

- LEGEND:**
- UNSUITABLE MATERIAL
  - EXISTING PAVEMENT REMOVAL
  - PGE SUBGRADE
  - PGE, SPECIAL

FILE NAME = \_\_\_\_\_  
 #FILE#

USER NAME = #USER#  
 DESIGNED - BRH  
 DRAWN - MRK  
 CHECKED - DDH  
 DATE - 05/18/11

REVISED -  
 REVISED -  
 REVISED -  
 REVISED -

**STATE OF ILLINOIS  
 DEPARTMENT OF TRANSPORTATION**

**U.S. ROUTE 20 CROSS SECTIONS**

SCALE: HORIZ. 1"=10' VERT. 1"=5' STA. 128+22.00 TO STA. 129+00.00

F.A. RTE.	SECTION	COUNTY	TOTAL SHEETS	SHEET NO.
345	8R-HB-2-BY-1	KANE	434	366
			CONTRACT NO. 60K90	
ILLINOIS FED. AID PROJECT				