


100 90 80 70 60 50 40 30 20 10 0 10 20 30 40 50 60 70 80 90 100 110 120 130 140 150 160 170 180 190 200


FINAL SURVEY PLOTTED DATE AREAS CHECKED
 BY
 DATE

ORIGINAL SURVEY PLOTTED DATE AREAS CHECKED
 BY
 DATE

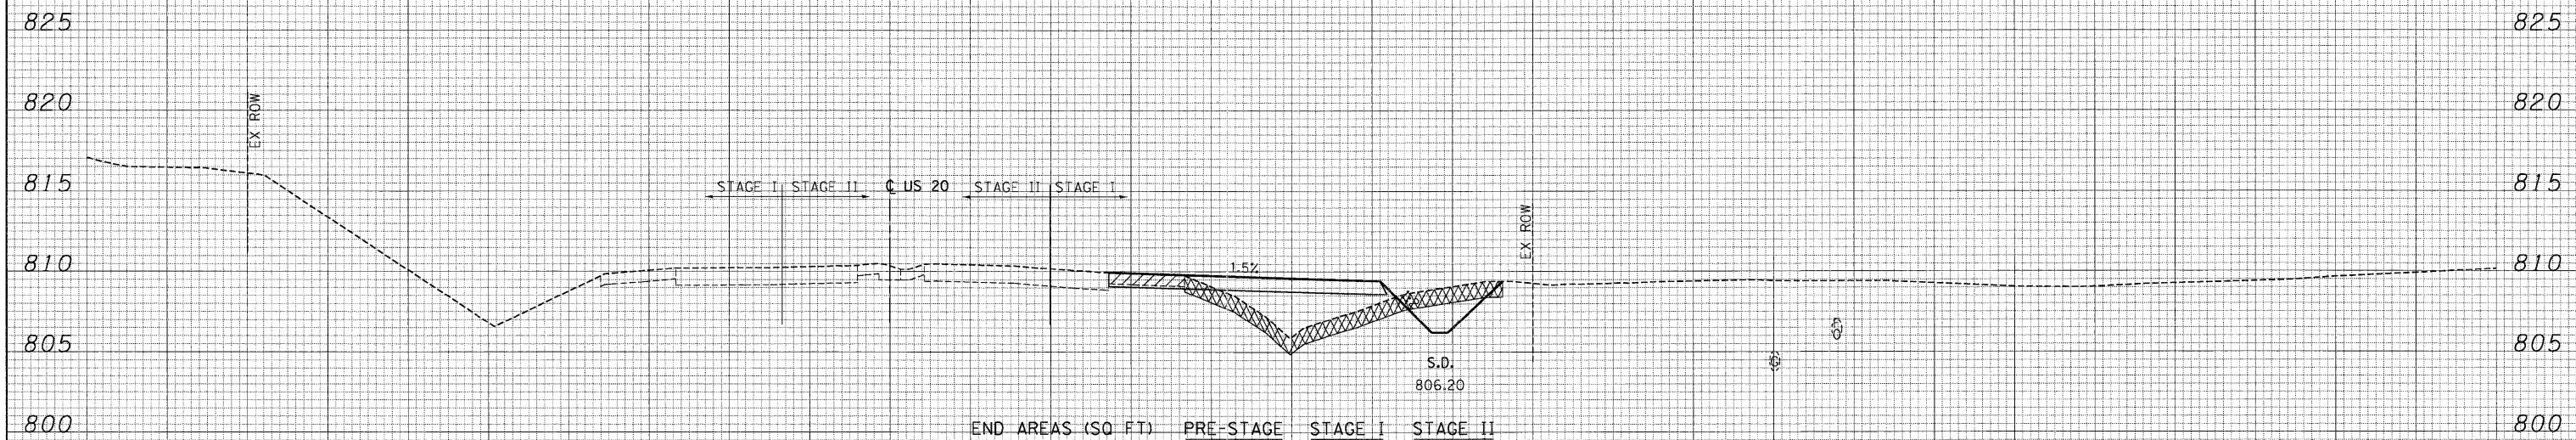

END AREAS (SQ FT)	PRE-STAGE	STAGE I	STAGE II
EARTH EXCAVATION =	0.00	11.66	0.00
EMBANKMENT =	0.00	56.04	0.00
UNS MATL (TOPSOIL EXCAVATION) =	0.00	39.59	0.00
PGE SUBGRADE =	0.00	0.00	0.00

131+00.00

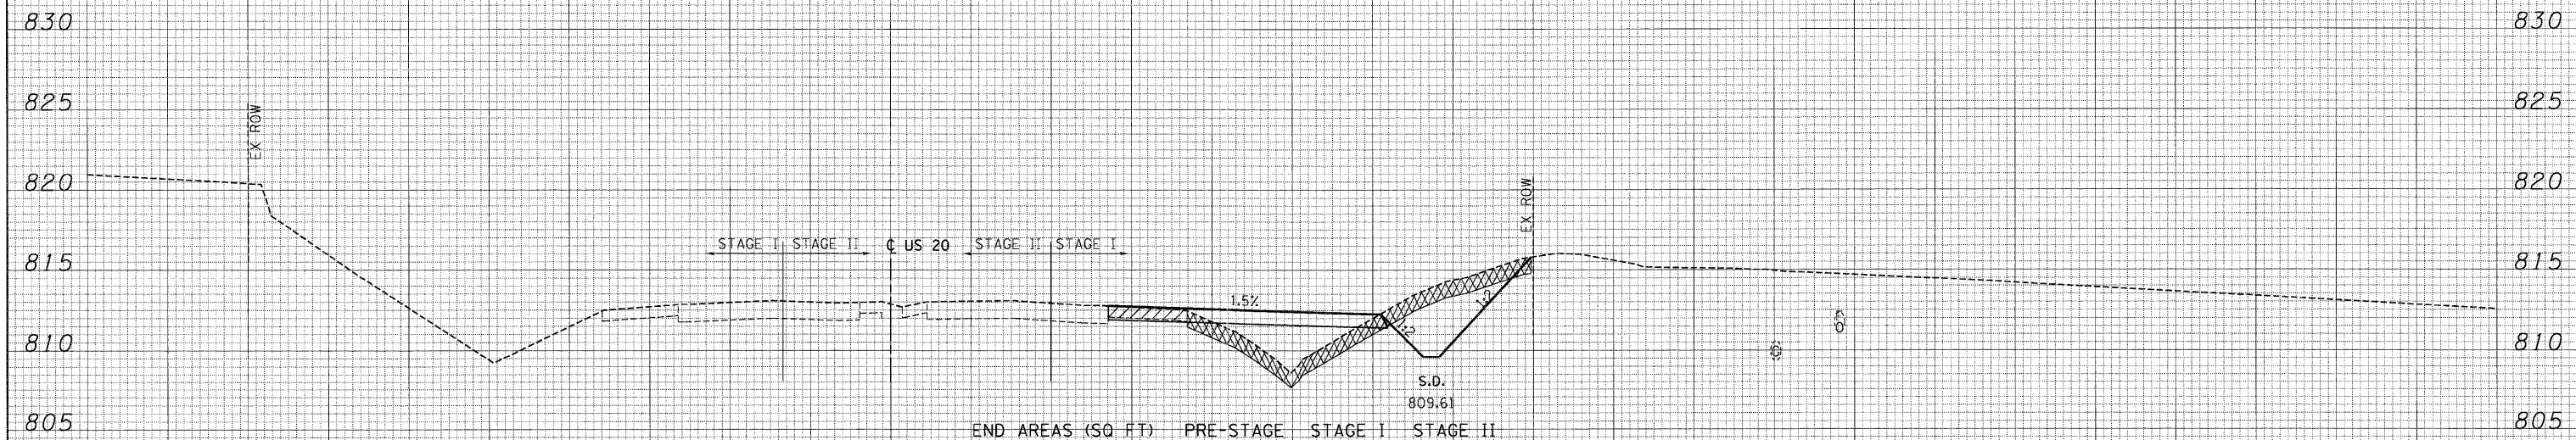

END AREAS (SQ FT)	PRE-STAGE	STAGE I	STAGE II
EARTH EXCAVATION =	0.00	29.82	0.00
EMBANKMENT =	0.00	45.65	0.00
UNS MATL (TOPSOIL EXCAVATION) =	0.00	42.82	0.00
PGE SUBGRADE =	0.00	0.00	0.00

130+00.00

LEGEND:

- UNSUITABLE MATERIAL
- EXISTING PAVEMENT REMOVAL
- PGE SUBGRADE
- PGE, SPECIAL

100 90 80 70 60 50 40 30 20 10 0 10 20 30 40 50 60 70 80 90 100 110 120 130 140 150 160 170 180 190 200

FILE NAME =
 FILE

USER NAME = #USER*
 PLOT SCALE = #SCALE*
 PLOT DATE = #DATE*

DESIGNED - BRH
 DRAWN - MRK
 CHECKED - DDH
 DATE - 05/18/11

REVISED -
 REVISED -
 REVISED -
 REVISED -

**STATE OF ILLINOIS
 DEPARTMENT OF TRANSPORTATION**

U.S. ROUTE 20 CROSS SECTIONS

SCALE: HORIZ. 1"=10' VERT. 1"=5'
 STA. 130+00.00 TO STA. 131+00.00

FILE NO.	SECTION	COUNTY	TOTAL SHEETS	SHEET NO.
345	BR-HB-2-BY-1	KANE	434	367
			CONTRACT NO. 60K90	
ILLINOIS FED. AID PROJECT				