



DATE \_\_\_\_\_  
 BY \_\_\_\_\_  
 SURVEYED \_\_\_\_\_  
 PLOTTED \_\_\_\_\_  
 DATE \_\_\_\_\_  
 NO. \_\_\_\_\_

DATE \_\_\_\_\_  
 BY \_\_\_\_\_  
 SURVEYED \_\_\_\_\_  
 PLOTTED \_\_\_\_\_  
 DATE \_\_\_\_\_  
 NO. \_\_\_\_\_

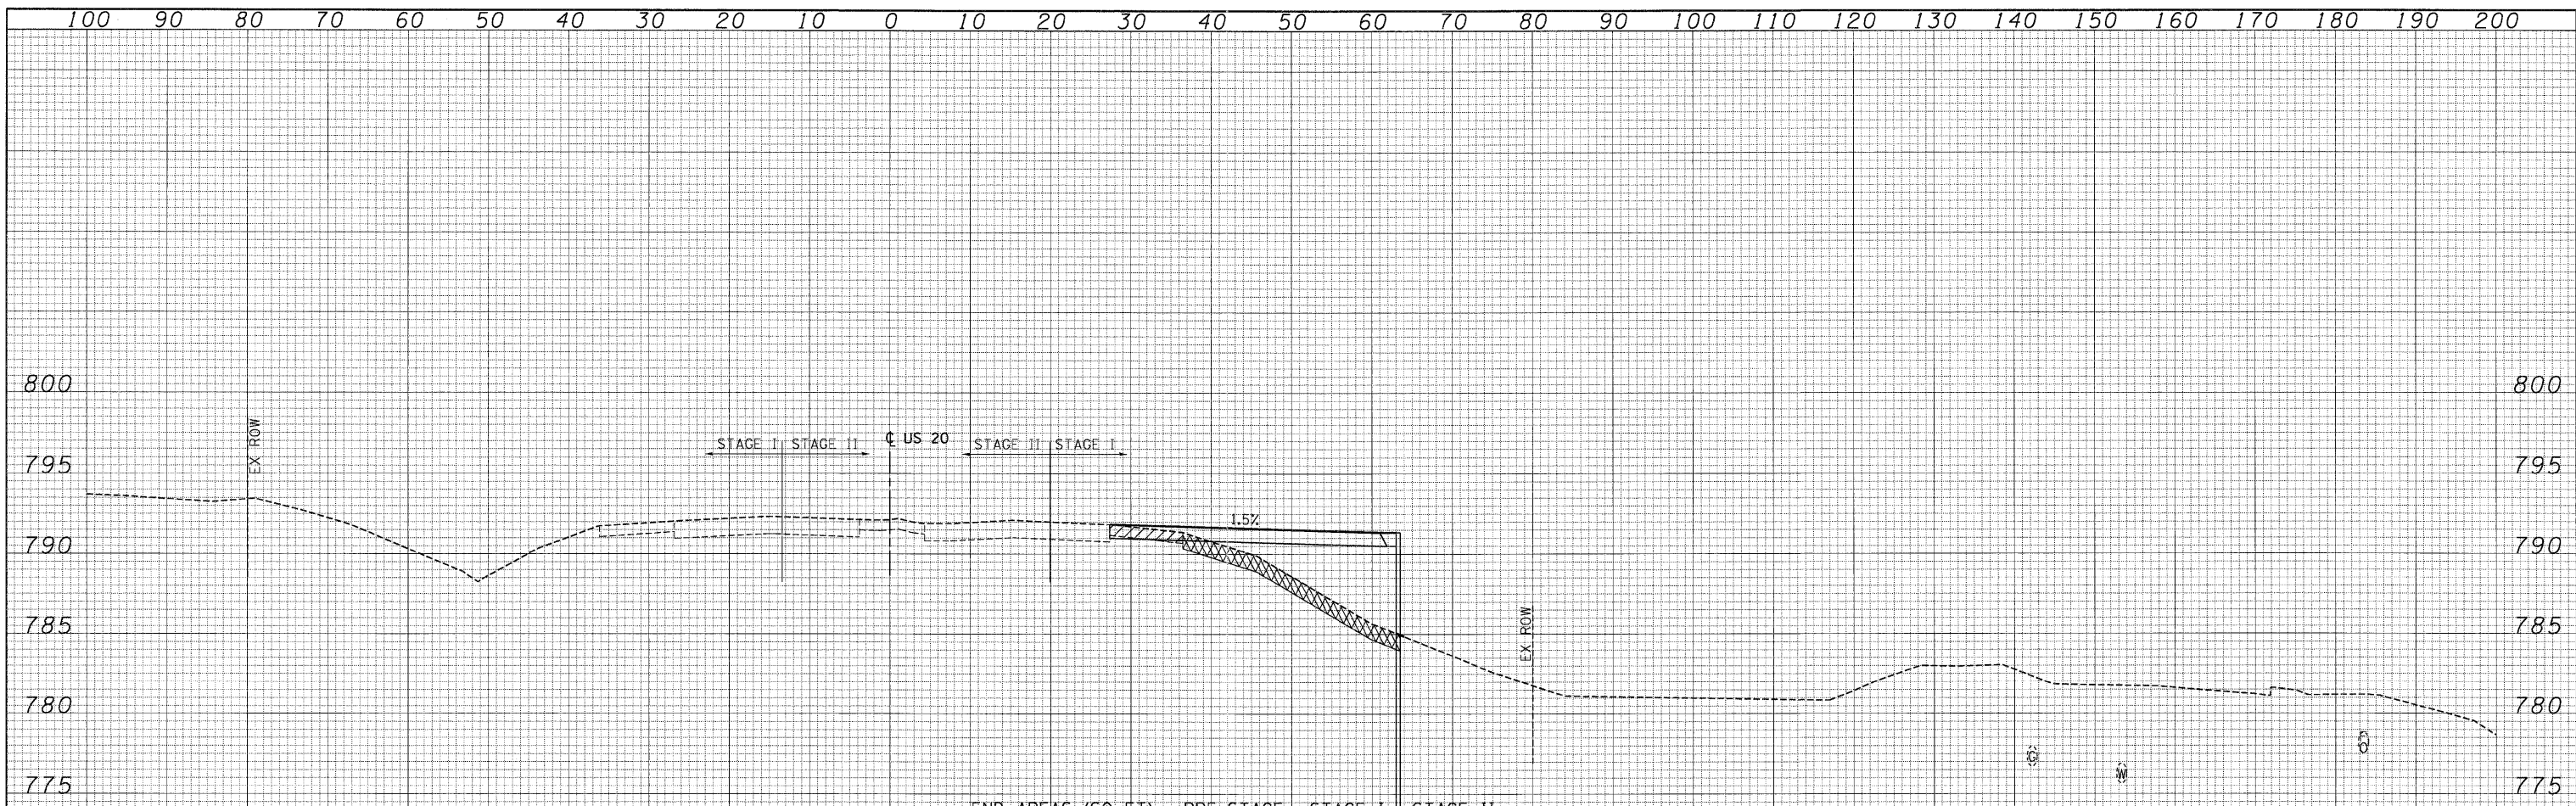

END AREAS (SQ FT)	PRE-STAGE	STAGE I	STAGE II
EARTH EXCAVATION =	0.00	0.43	0.00
EMBANKMENT =	0.00	85.54	0.00
UNS MATL (TOPSOIL EXCAVATION) =	0.00	27.03	0.00
PGE SUBGRADE =	0.00	0.00	0.00

**137 + 00.00**

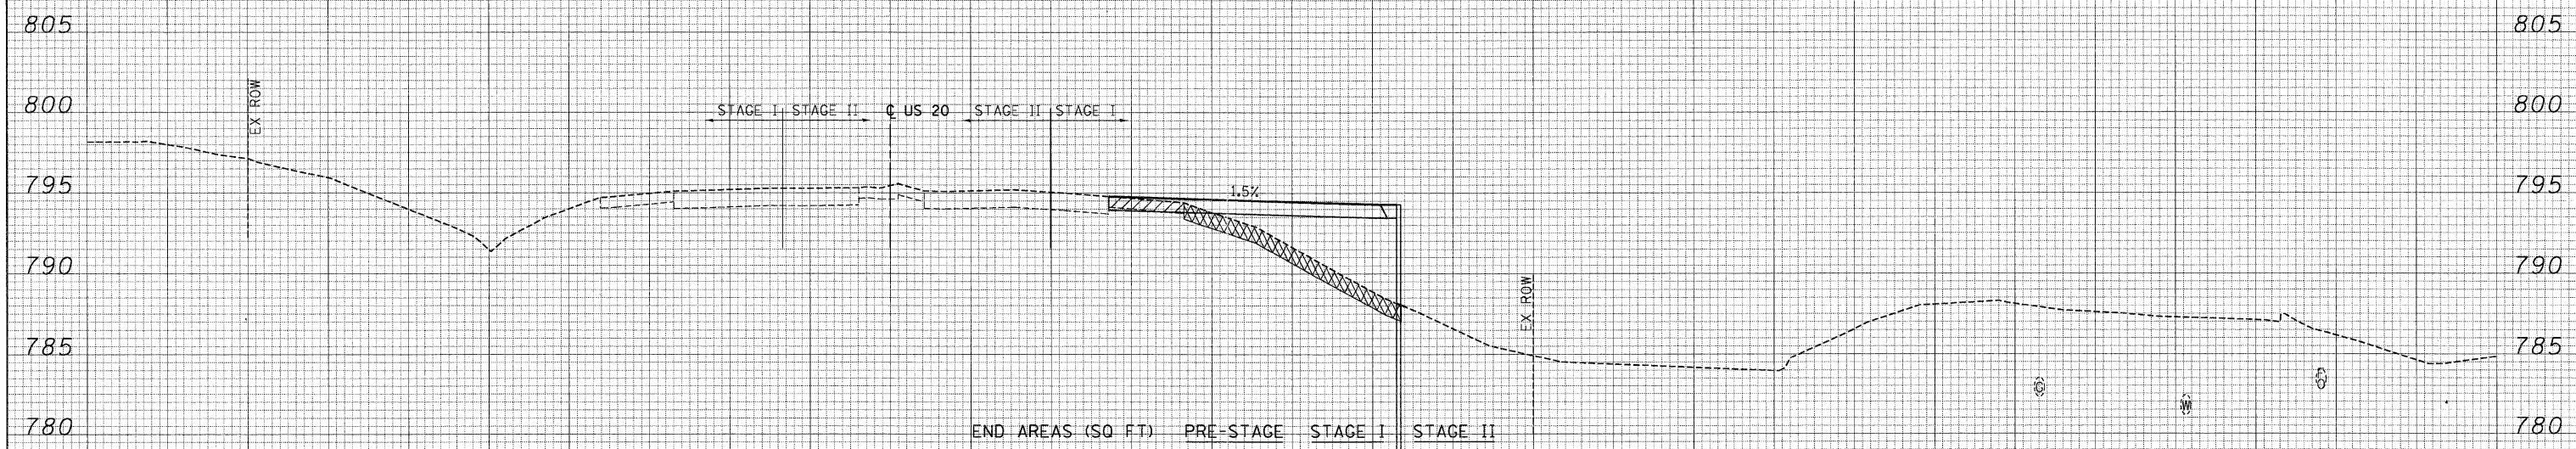

END AREAS (SQ FT)	PRE-STAGE	STAGE I	STAGE II
EARTH EXCAVATION =	0.00	0.67	0.00
EMBANKMENT =	0.00	81.96	0.00
UNS MATL (TOPSOIL EXCAVATION) =	0.00	27.02	0.00
PGE SUBGRADE =	0.00	0.00	0.00

**136 + 00.00**

**LEGEND:**  
 [Cross-hatched] UNSUITABLE MATERIAL  
 [Diagonal lines] EXISTING PAVEMENT REMOVAL  
 [Horizontal lines] PGE SUBGRADE  
 [Solid grey] PGE, SPECIAL