


FINAL SURVEY SURVIVED BY DATE
 PLOTTED PLOTTED BY DATE
 NOTE BOOK NO. DATE
 AREAS CHECKED AREAS CHECKED

ORIGINAL SURVEY SURVIVED BY DATE
 PLOTTED PLOTTED BY DATE
 NOTE BOOK NO. DATE
 AREAS CHECKED AREAS CHECKED

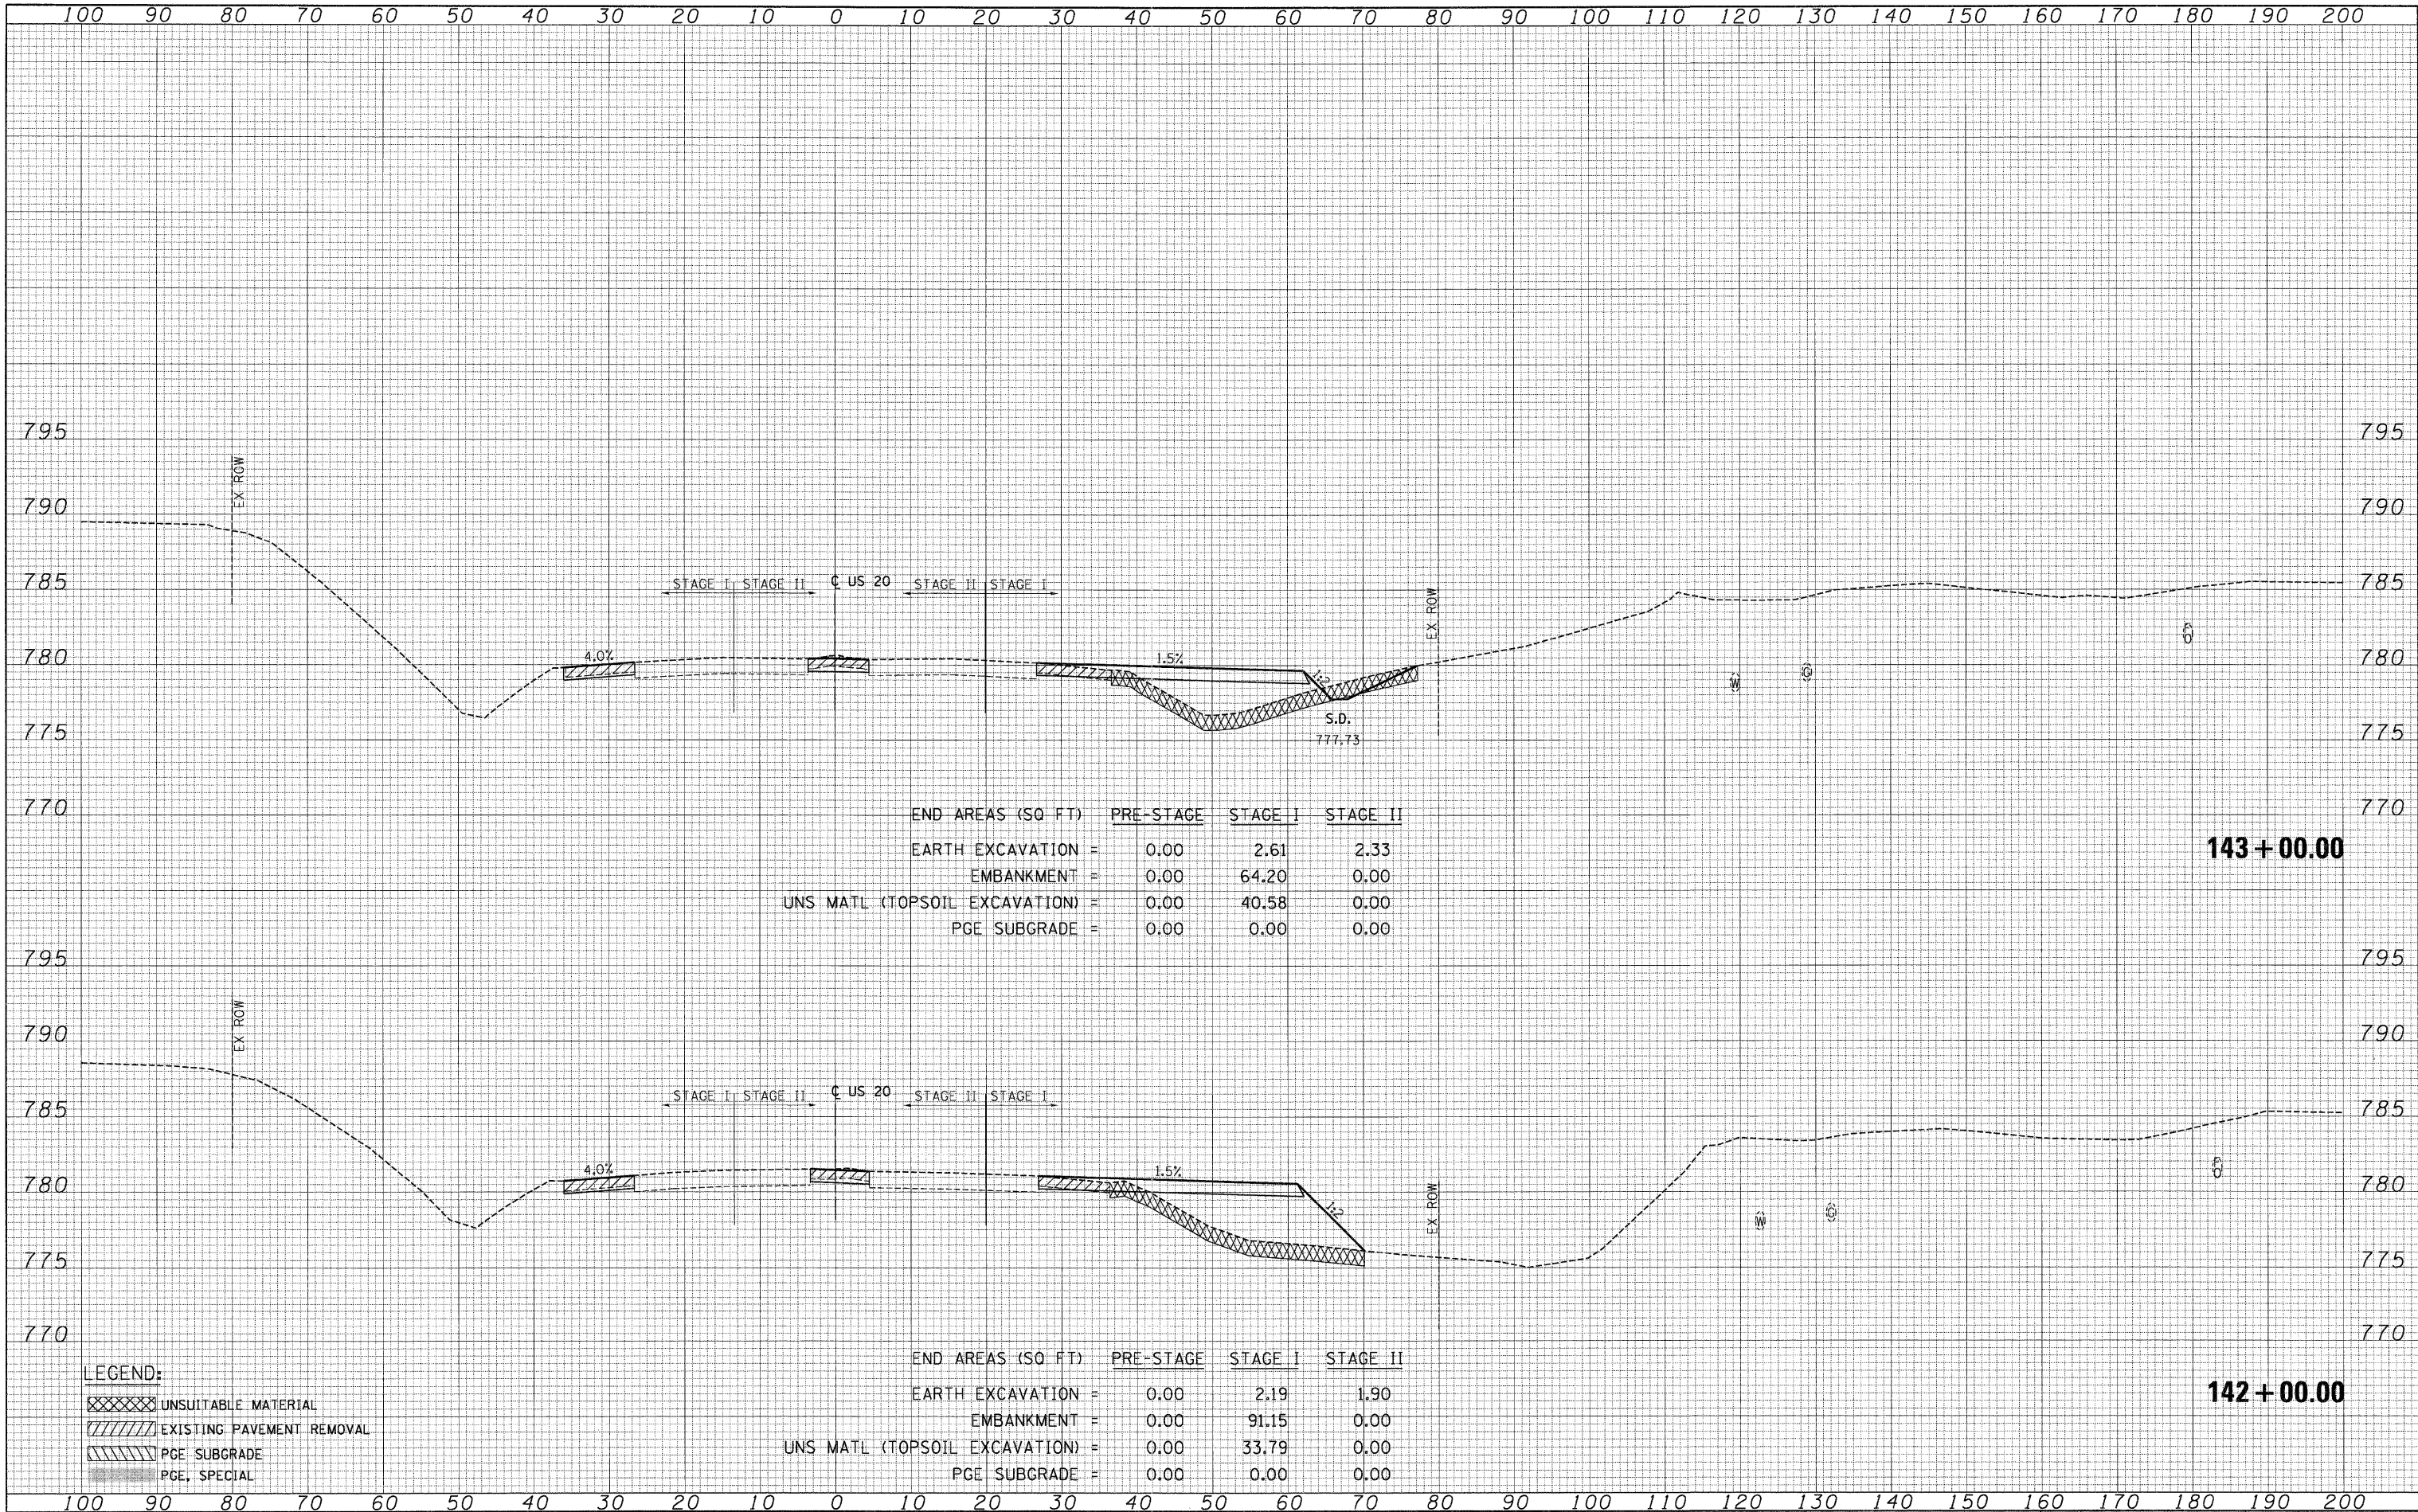

END AREAS (SQ. FT.)	PRE-STAGE	STAGE I	STAGE II
EARTH EXCAVATION =	0.00	2.61	2.33
EMBANKMENT =	0.00	64.20	0.00
UNS MATL (TOPSOIL EXCAVATION) =	0.00	40.58	0.00
PGE SUBGRADE =	0.00	0.00	0.00

143+00.00

END AREAS (SQ. FT.)	PRE-STAGE	STAGE I	STAGE II
EARTH EXCAVATION =	0.00	2.19	1.90
EMBANKMENT =	0.00	91.15	0.00
UNS MATL (TOPSOIL EXCAVATION) =	0.00	33.79	0.00
PGE SUBGRADE =	0.00	0.00	0.00

142+00.00

- LEGEND:**
- UNSUITABLE MATERIAL
 - EXISTING PAVEMENT REMOVAL
 - PGE SUBGRADE
 - PGE, SPECIAL

FILE NAME =
 #FILE#

USER NAME = #USER#
 PLOT SCALE = #SCALE#
 PLOT DATE = #DATE#

DESIGNED - BRH
 DRAWN - MRK
 CHECKED - DDH
 DATE - 05/18/11

REVISED -
 REVISED -
 REVISED -
 REVISED -

**STATE OF ILLINOIS
 DEPARTMENT OF TRANSPORTATION**

U.S. ROUTE 20 CROSS SECTIONS

SCALE: HORIZ. 1"=10' VERT. 1"=5'
 STA. 142+00.00 TO STA. 143+00.00

F.A. RTE.	SECTION	COUNTY	TOTAL SHEETS	SHEET NO.
345	8R-HB-2-BY-1	KANE	434	373
			CONTRACT NO. 60K90	
ILLINOIS FED. AID PROJECT				