



FINAL SURVEY PLOTTED DATE AREAS CHECKED NO.

ORIGINAL SURVEY PLOTTED DATE AREAS CHECKED NO.

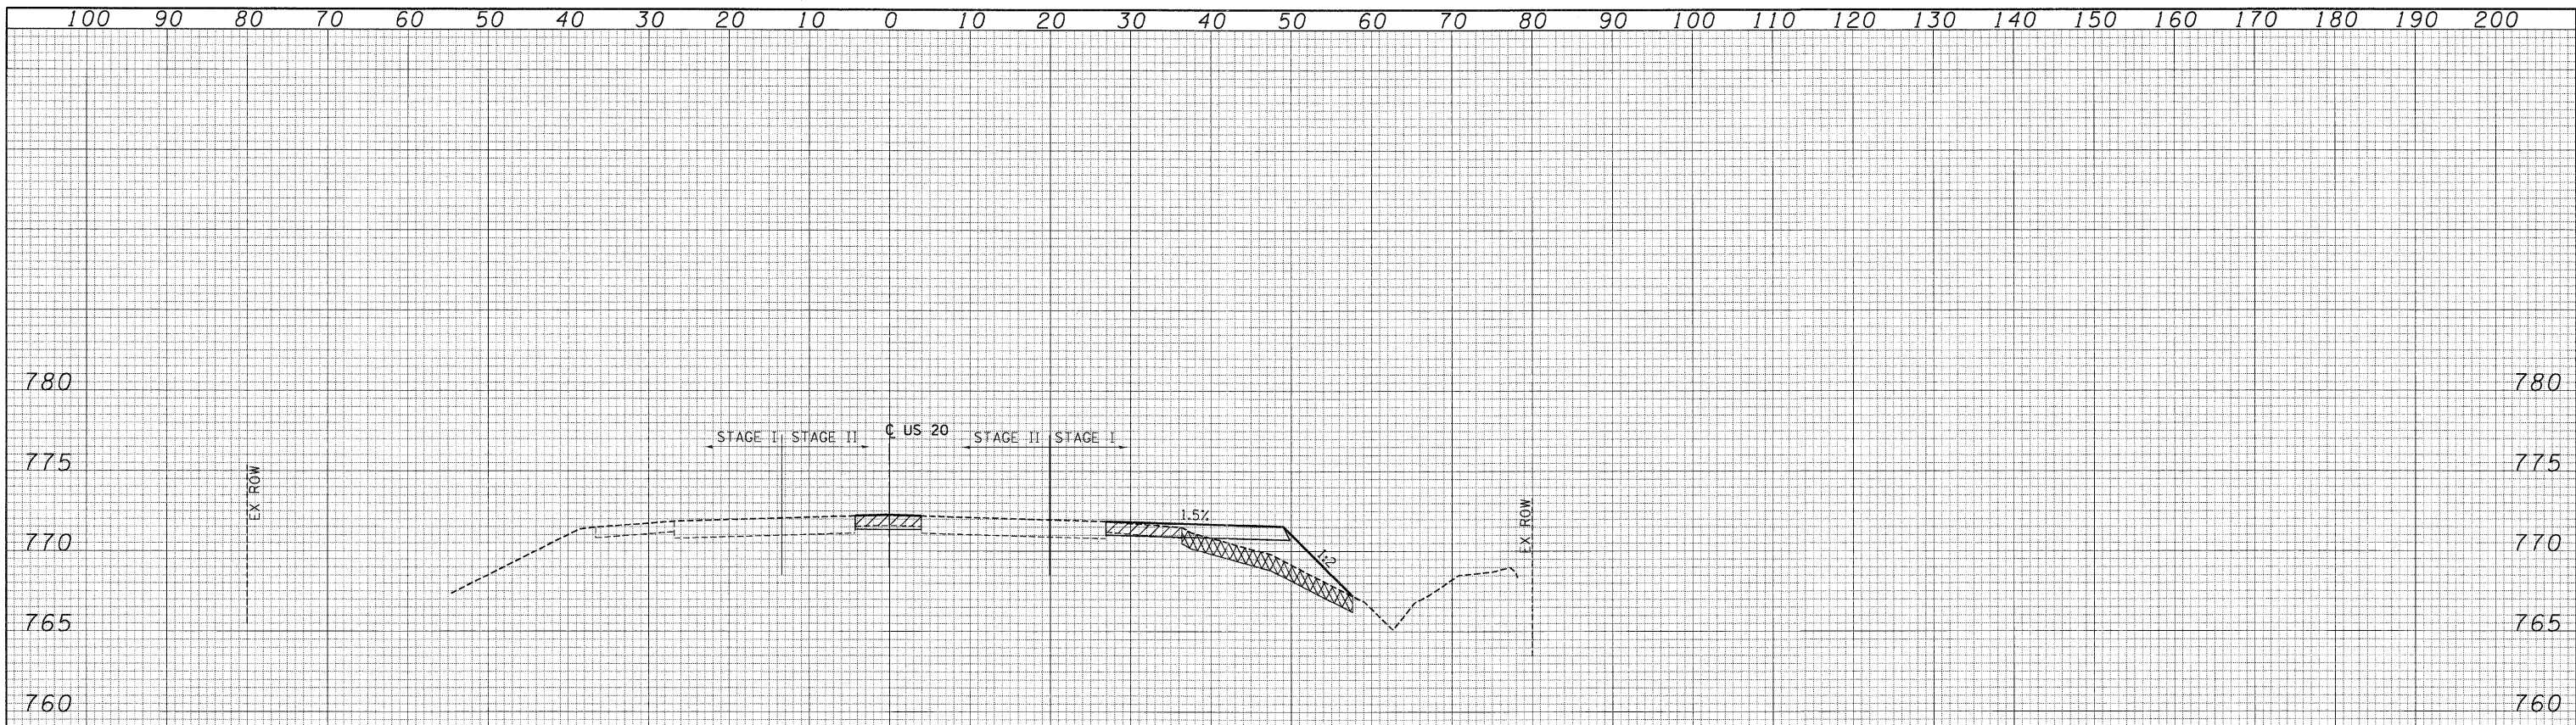

END AREAS (SQ. FT)	PRE-STAGE	STAGE I	STAGE II
EARTH EXCAVATION =	0.00	0.65	1.75
EMBANKMENT =	0.00	34.45	0.00
UNS MATL (TOPSOIL EXCAVATION) =	0.00	21.31	0.00
PGE SUBGRADE =	0.00	0.00	0.00

151 + 82.32

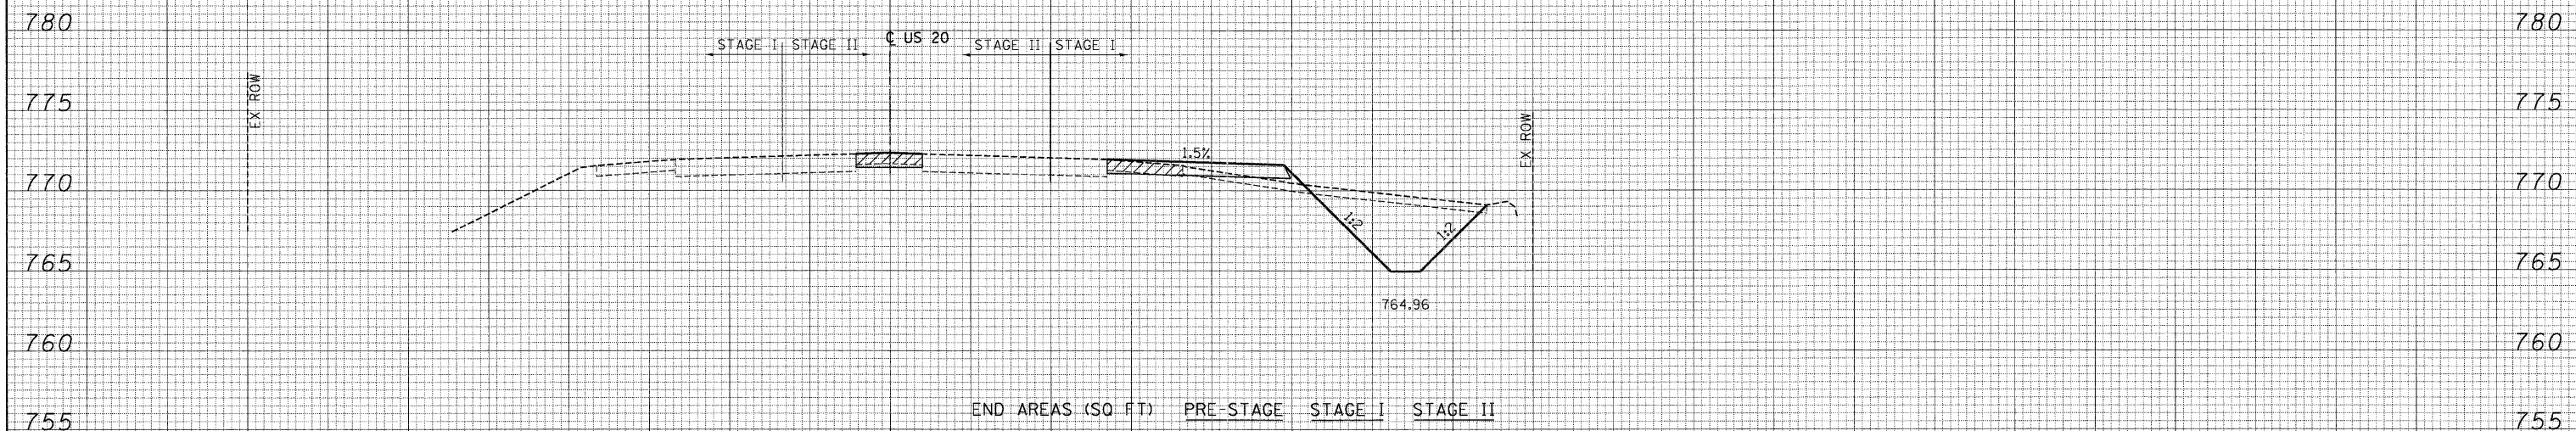

END AREAS (SQ. FT)	PRE-STAGE	STAGE I	STAGE II
EARTH EXCAVATION =	0.00	52.36	1.75
EMBANKMENT =	0.00	6.80	0.00
UNS MATL (TOPSOIL EXCAVATION) =	0.00	0.00	0.00
PGE SUBGRADE =	0.00	0.00	0.00

151 + 69.00

- LEGEND:**
- UNSUITABLE MATERIAL
 - EXISTING PAVEMENT REMOVAL
 - PGE SUBGRADE
 - PGE, SPECIAL