



DATE _____
 BY _____
 SURVEYED _____
 PLOTTED _____
 NOTE BOOK _____
 AREAS CHECKED _____
 NO. _____

DATE _____
 BY _____
 SURVEYED _____
 PLOTTED _____
 NOTE BOOK _____
 AREAS CHECKED _____
 NO. _____

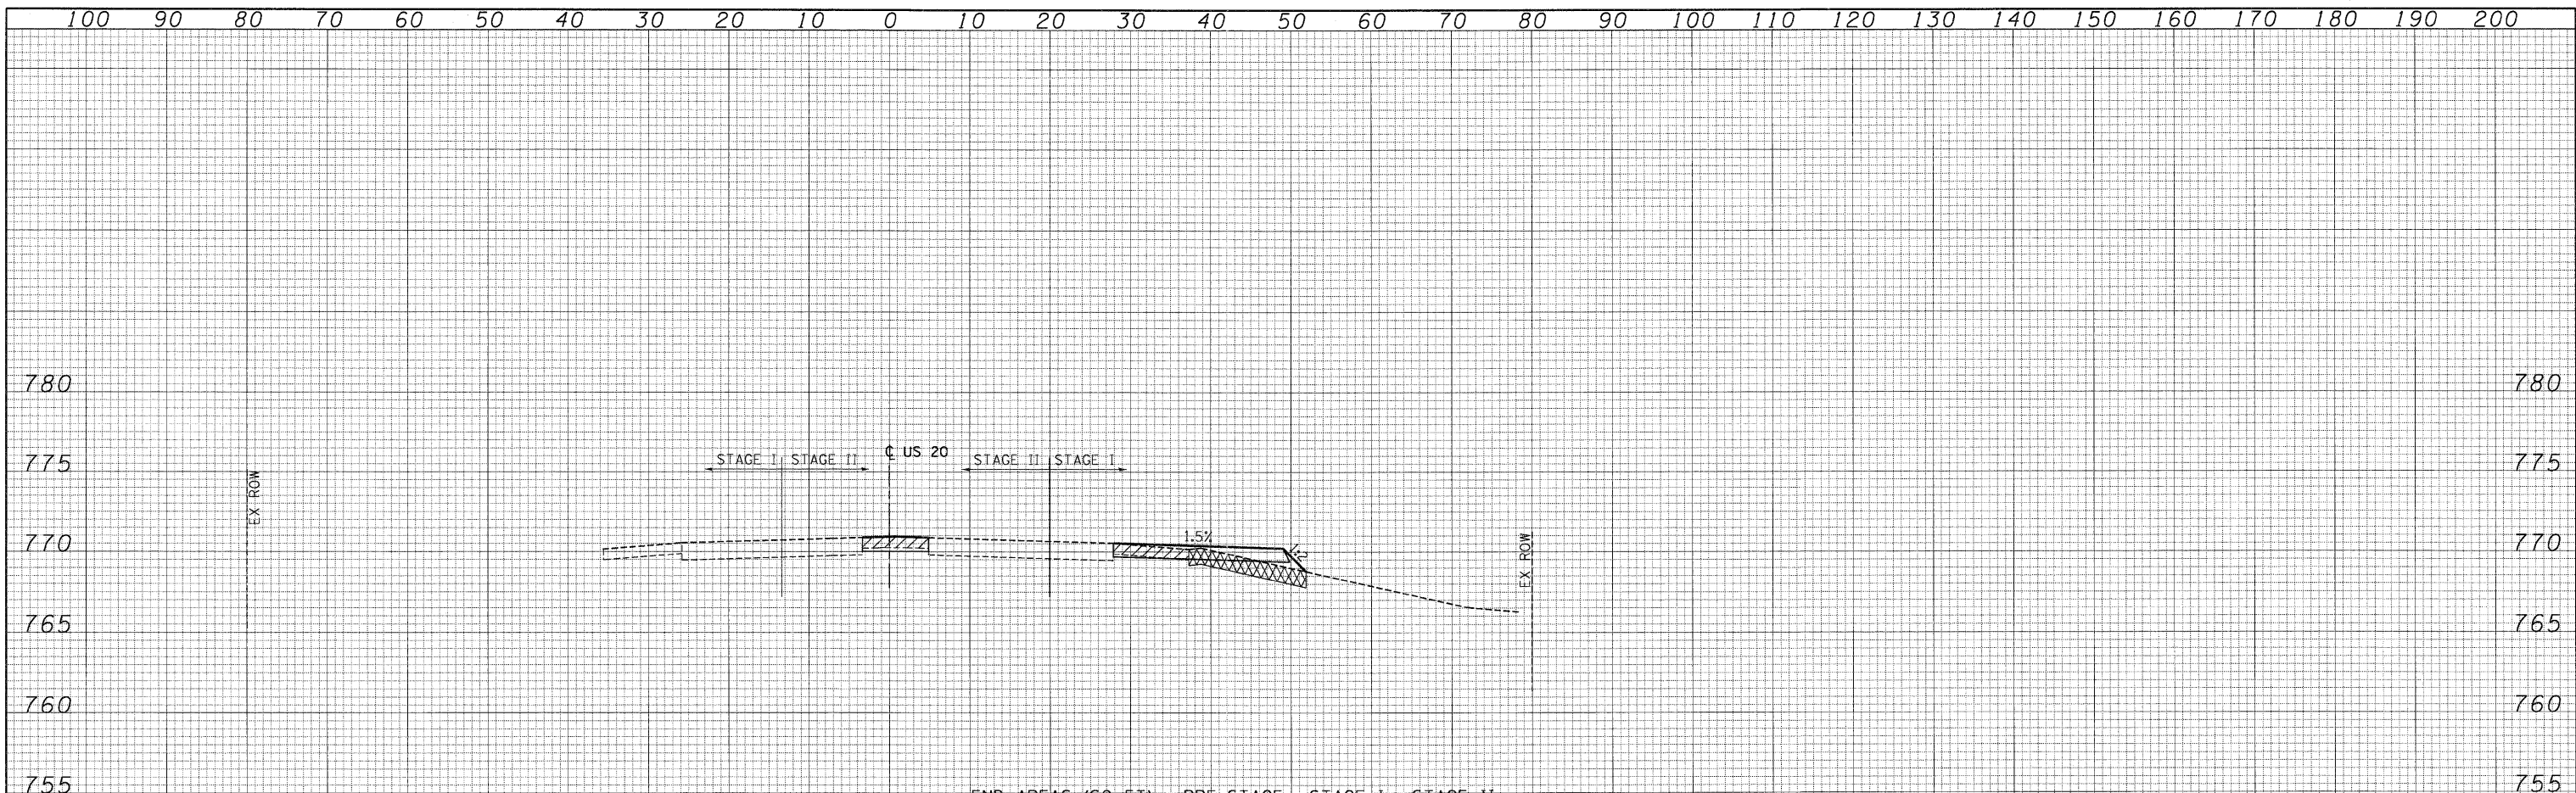

END AREAS (SQ. FT.)	PRE-STAGE	STAGE I	STAGE II
EARTH EXCAVATION =	0.00	0.65	1.74
EMBANKMENT =	0.00	12.75	0.09
UNS MATL (TOPSOIL EXCAVATION) =	0.00	14.61	0.00
PGE SUBGRADE =	0.00	0.00	0.00

153+00.00

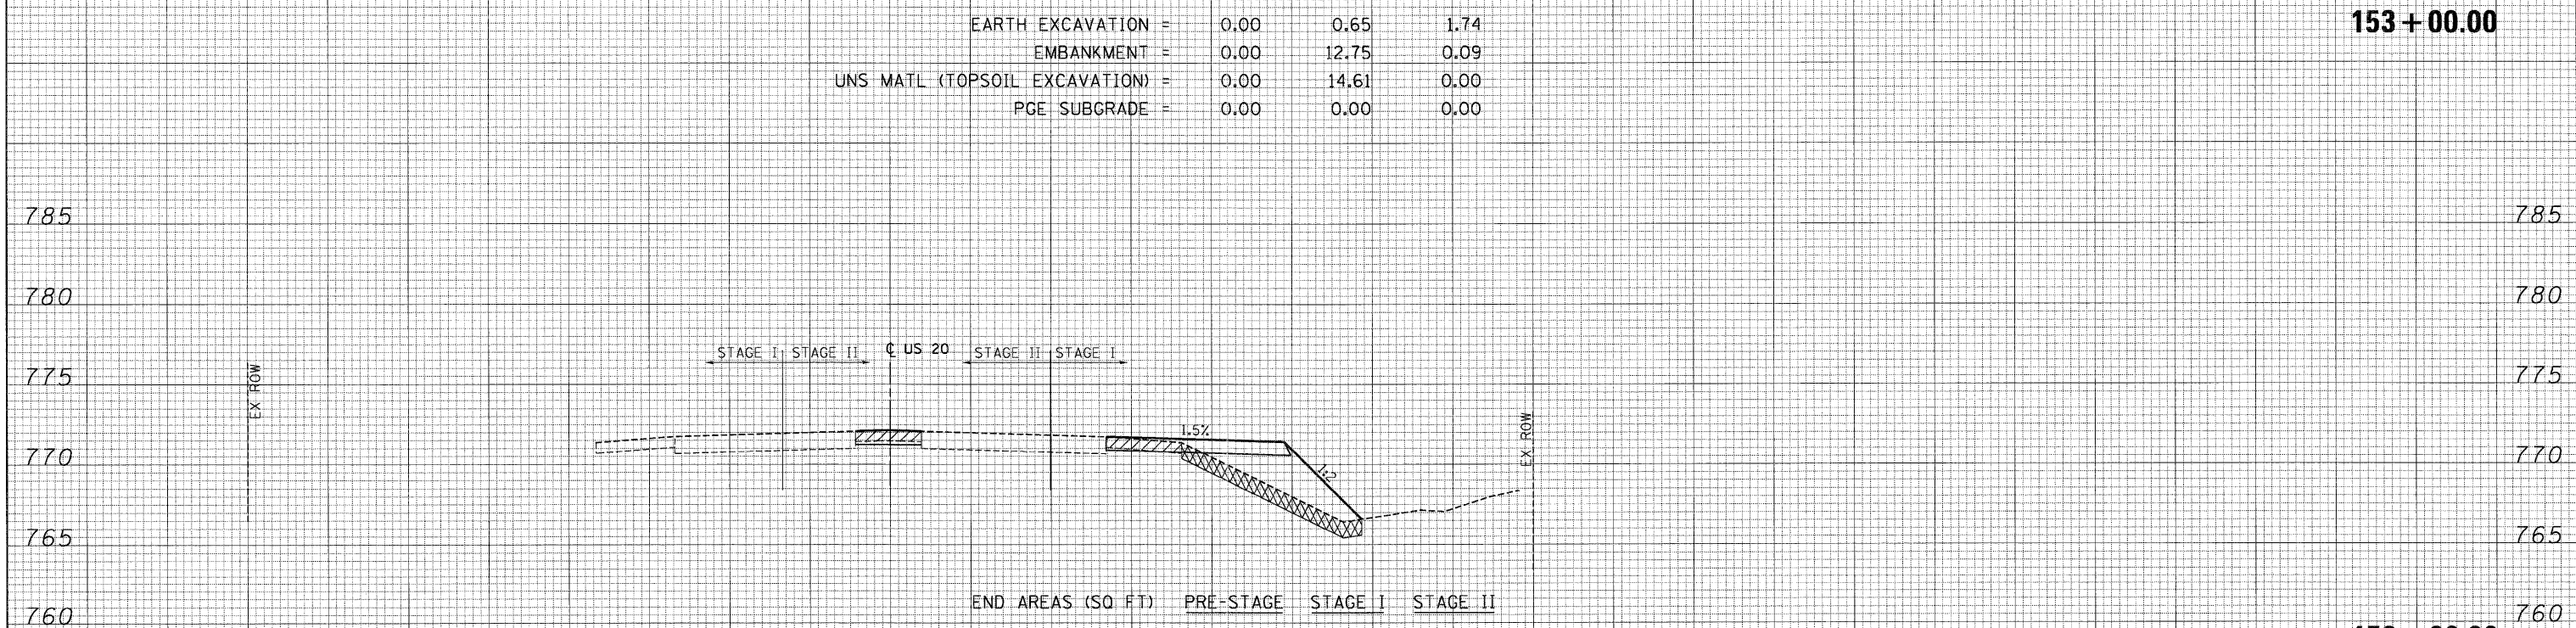

END AREAS (SQ. FT.)	PRE-STAGE	STAGE I	STAGE II
EARTH EXCAVATION =	0.00	0.65	1.74
EMBANKMENT =	0.00	51.06	0.00
UNS MATL (TOPSOIL EXCAVATION) =	0.00	22.40	0.00
PGE SUBGRADE =	0.00	0.00	0.00

152+00.00

LEGEND:
 [Cross-hatched] UNSUITABLE MATERIAL
 [Diagonal lines] EXISTING PAVEMENT REMOVAL
 [Horizontal lines] PGE SUBGRADE
 [Dotted] PGE, SPECIAL