


FINAL SURVEY SURVEYED BY DATE
 PLOTTED SURVEY PLOTTED BY DATE
 NOTE BOOK NO. NO. NO. NO.
 AREAS CHECKED AREAS CHECKED

ORIGINAL SURVEY SURVEYED BY DATE
 PLOTTED SURVEY PLOTTED BY DATE
 NOTE BOOK NO. NO. NO. NO.
 AREAS CHECKED AREAS CHECKED

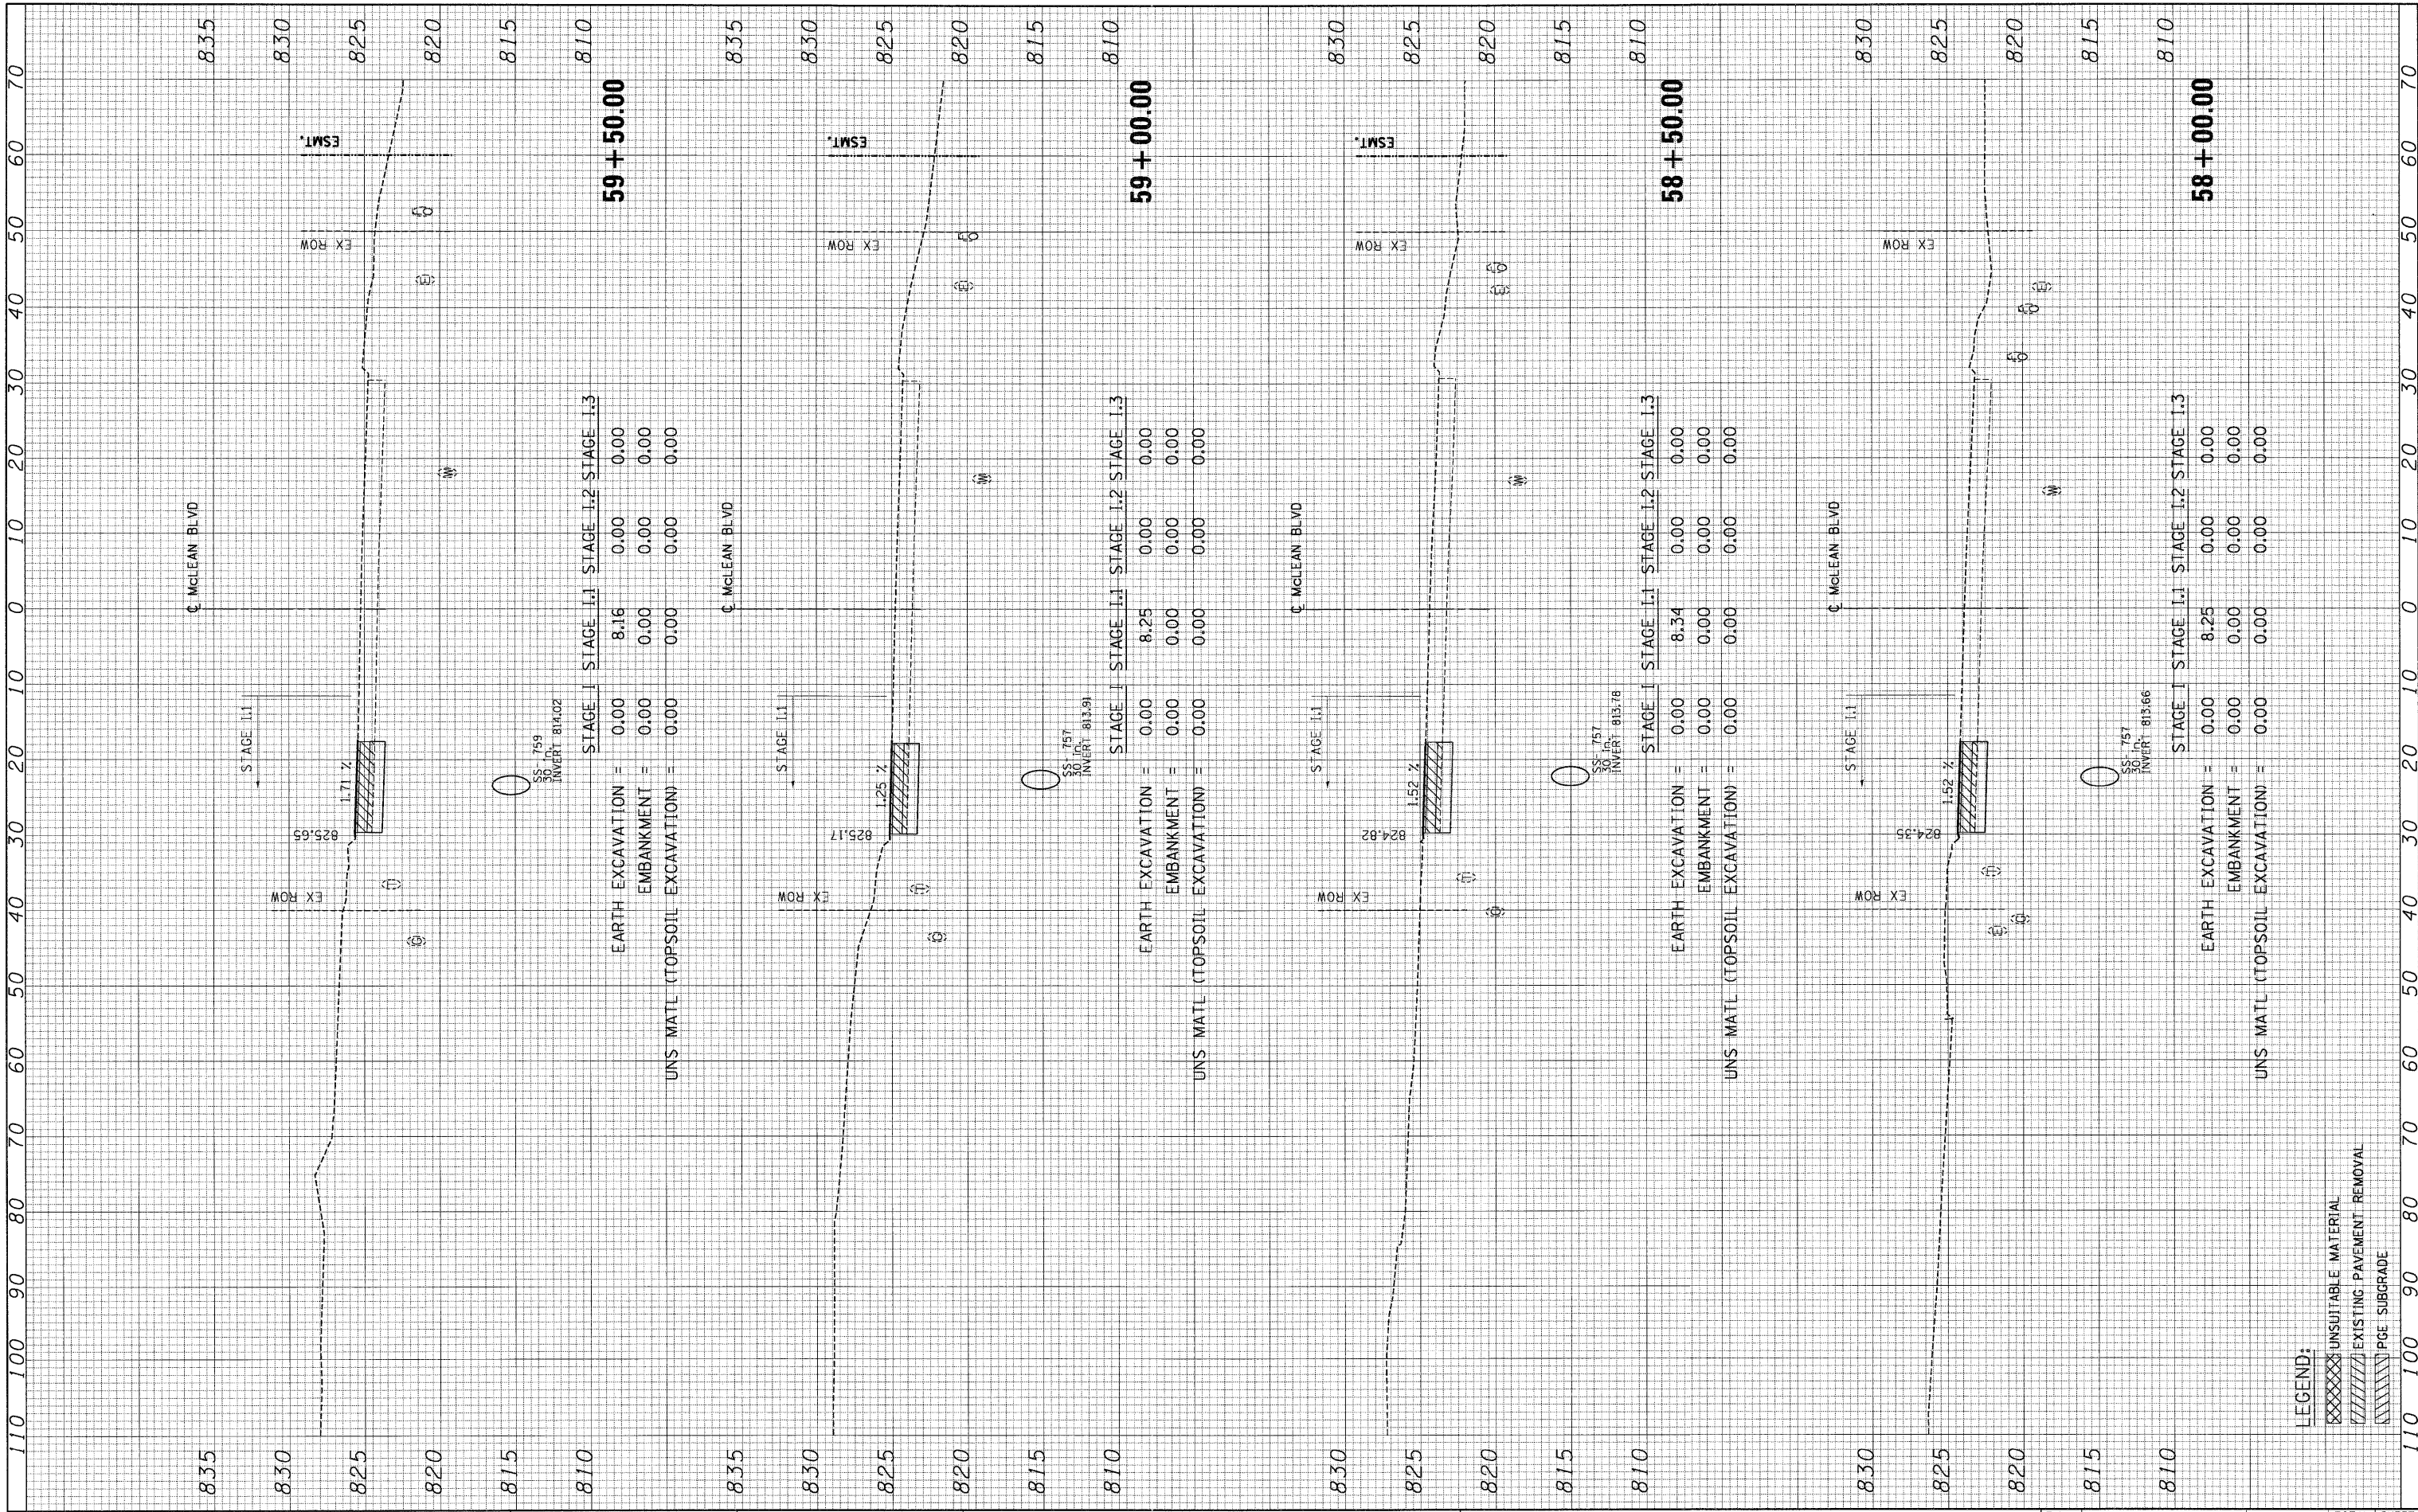

LEGEND:
 UNSUITABLE MATERIAL
 EXISTING PAVEMENT REMOVAL
 PGE SUBGRADE

FILE NAME =	USER NAME = #USER#	DESIGNED - MRK	REVISED -
#FILE#		DRAWN - MRK	REVISED -
	PLOT SCALE = #SCALE#	CHECKED - DDH	REVISED -
	PLOT DATE = #DATE#	DATE - 05/18/11	REVISED -

**STATE OF ILLINOIS
 DEPARTMENT OF TRANSPORTATION**

MCLEAN BLVD CROSS SECTIONS
 SCALE: HORIZ. 1"=10' VERT. 1"=5'
 STA. 58+00.00 TO STA. 59+50.00

F.A. RTE. 345	SECTION 8R-HB-2-BY-1	COUNTY KANE	TOTAL SHEETS 434	SHEET NO. 384
CONTRACT NO. 60K90			ILLINOIS FED. AID PROJECT	