


FINAL SURVEY	DATE
SURVEYED	BY
PLOTTED	
NOTE BOOK	
AREAS AT	
AREAS CHECKED	
NO.	

ORIGINAL SURVEY	DATE
SURVEYED	BY
PLOTTED	
NOTE BOOK	
AREAS AT	
AREAS CHECKED	
NO.	

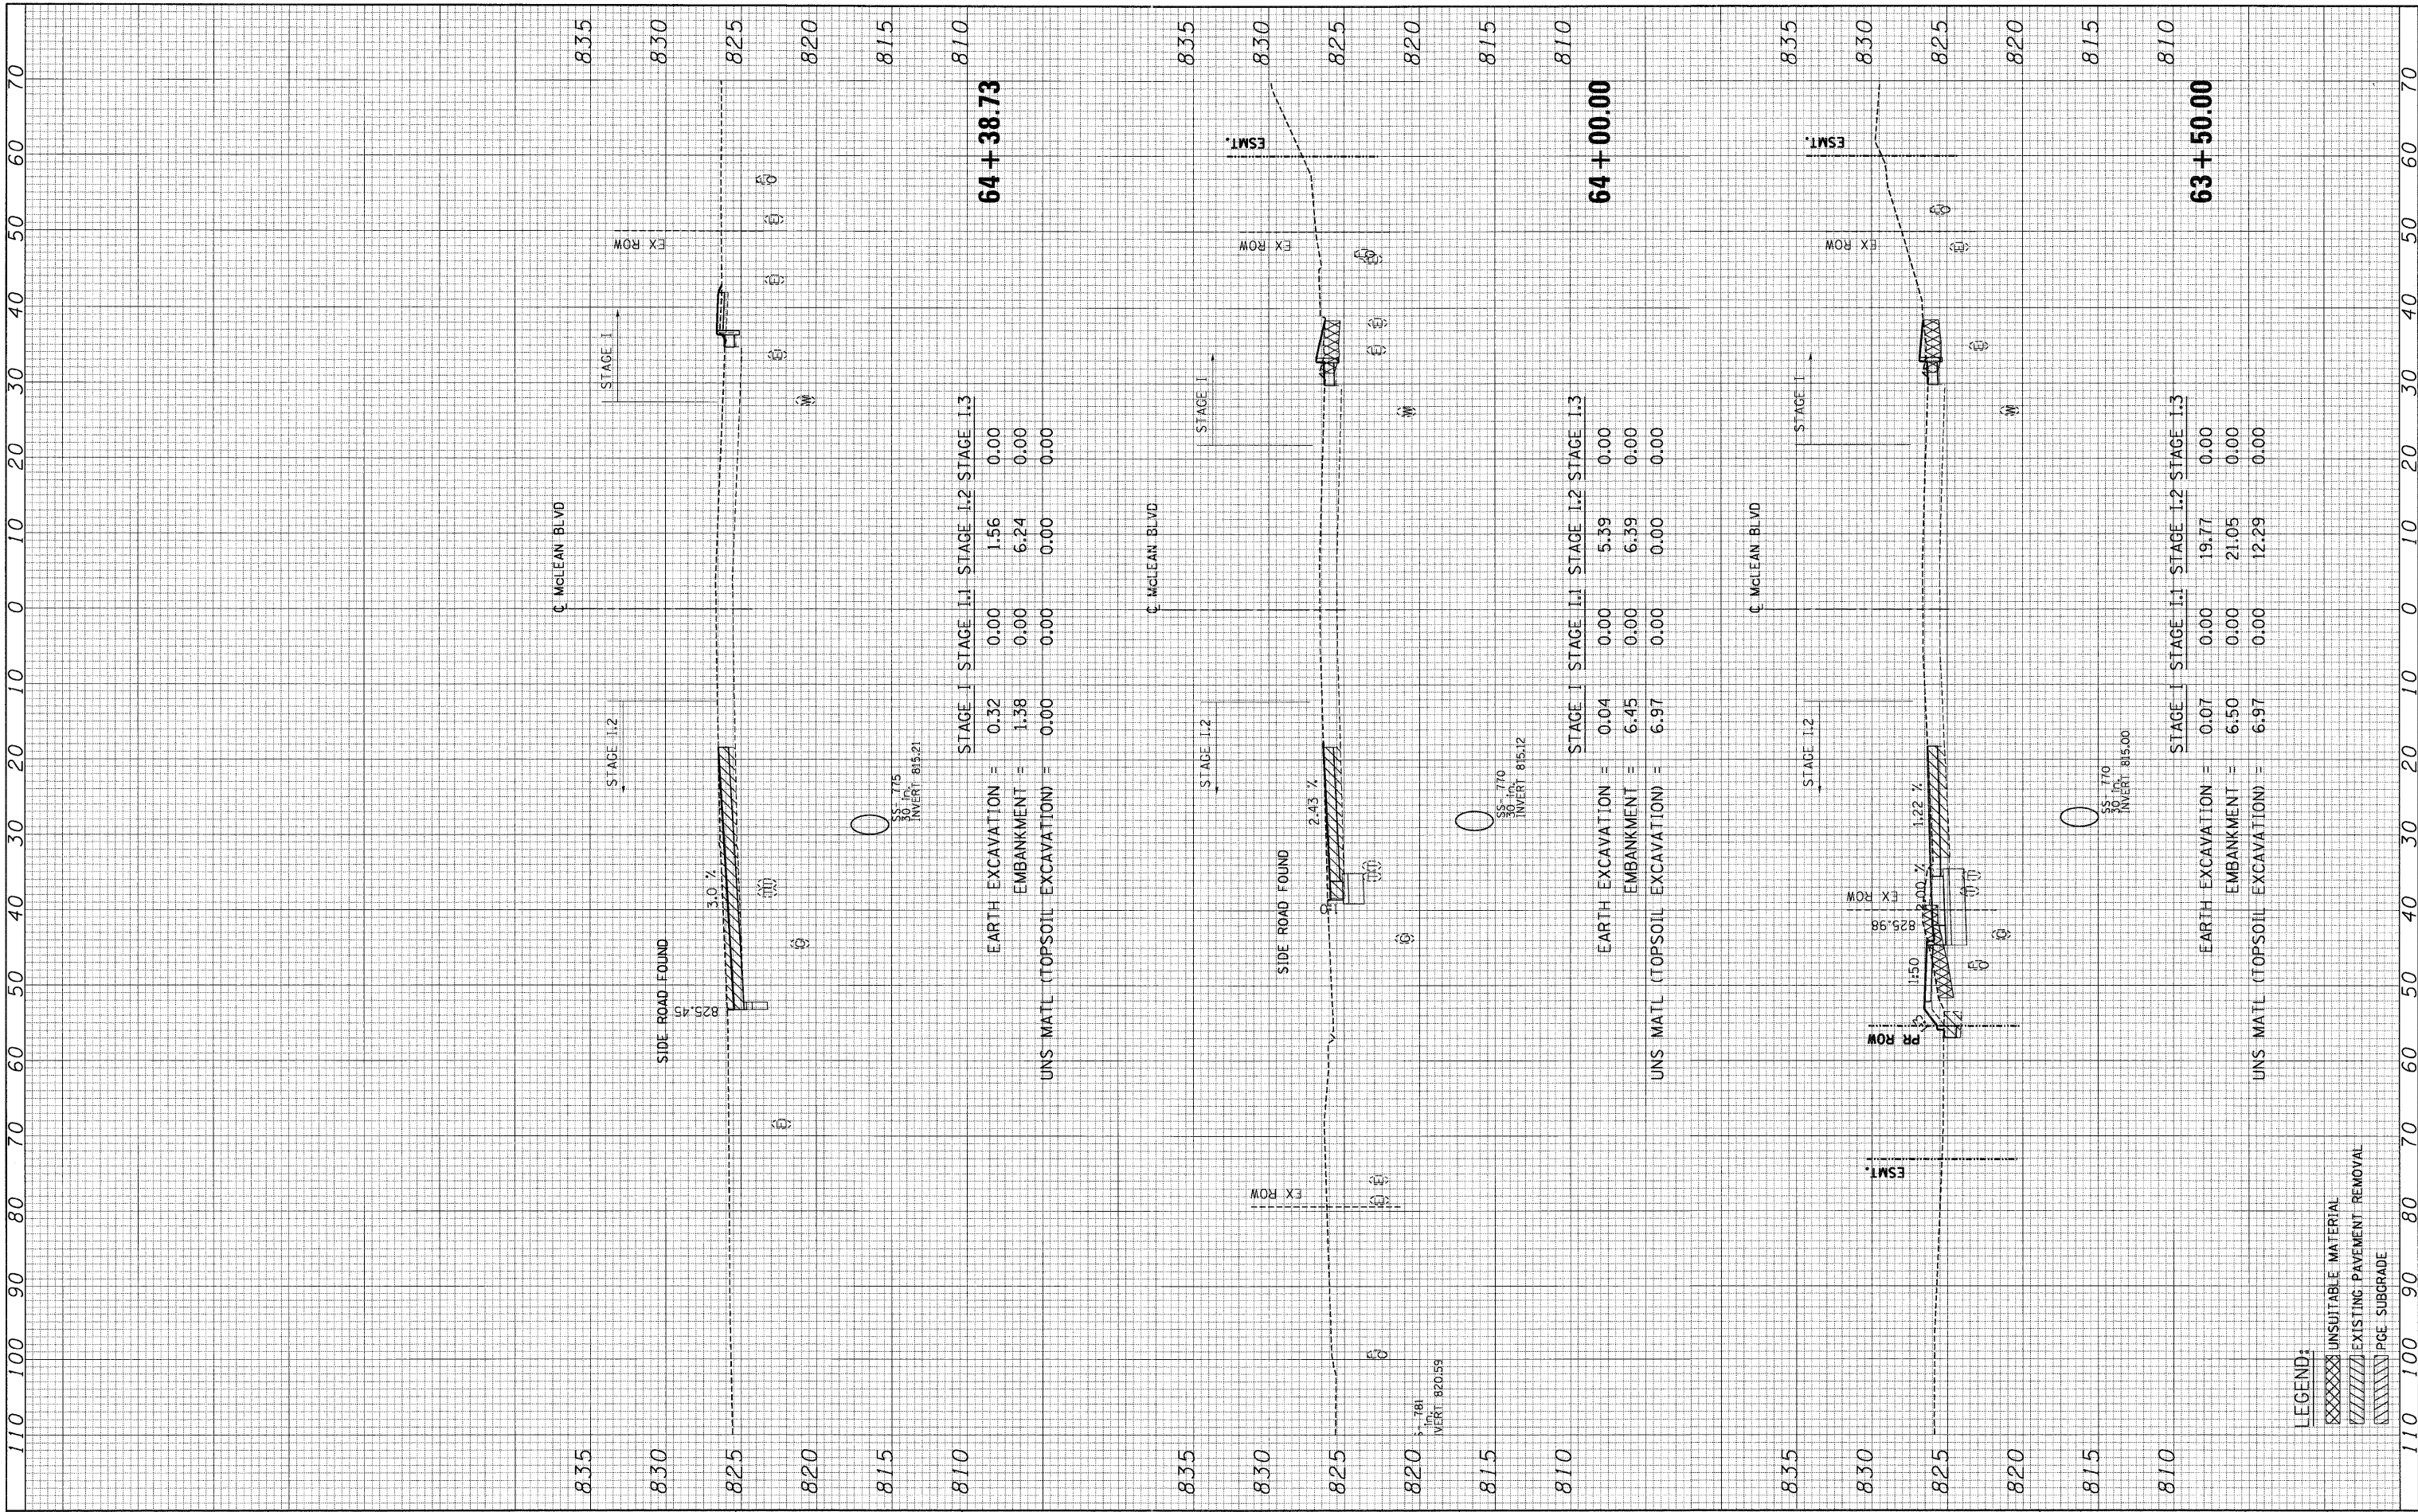

FILE NAME =  
#FILE#

USER NAME = #USER#	DESIGNED - MRK	REVISED -
PLOT SCALE = #SCALE#	DRAWN - MRK	REVISED -
PLOT DATE = #DATE#	CHECKED - DDH	REVISED -
	DATE - 05/18/11	REVISED -

**STATE OF ILLINOIS  
DEPARTMENT OF TRANSPORTATION**

**MCLEAN BLVD CROSS SECTIONS**

SCALE: HORIZ. 1"=10'    VERT. 1"=5'    STA. 63+50.00 TO STA. 64+38.73

F.A. RTE. 345	SECTION 8R-HB-2-BY-1	COUNTY KANE	TOTAL SHEETS 434	SHEET NO. 388
CONTRACT NO. 60K90			ILLINOIS FED. AID PROJECT	