


FINAL SURVEY	SURVEYED	BY	DATE
NOTE BOOK NO.	PLOTTED		
	AREAS		
	CHECKED		

ORIGINAL SURVEY	SURVEYED	BY	DATE
NOTE BOOK NO.	PLOTTED		
	AREAS		
	CHECKED		

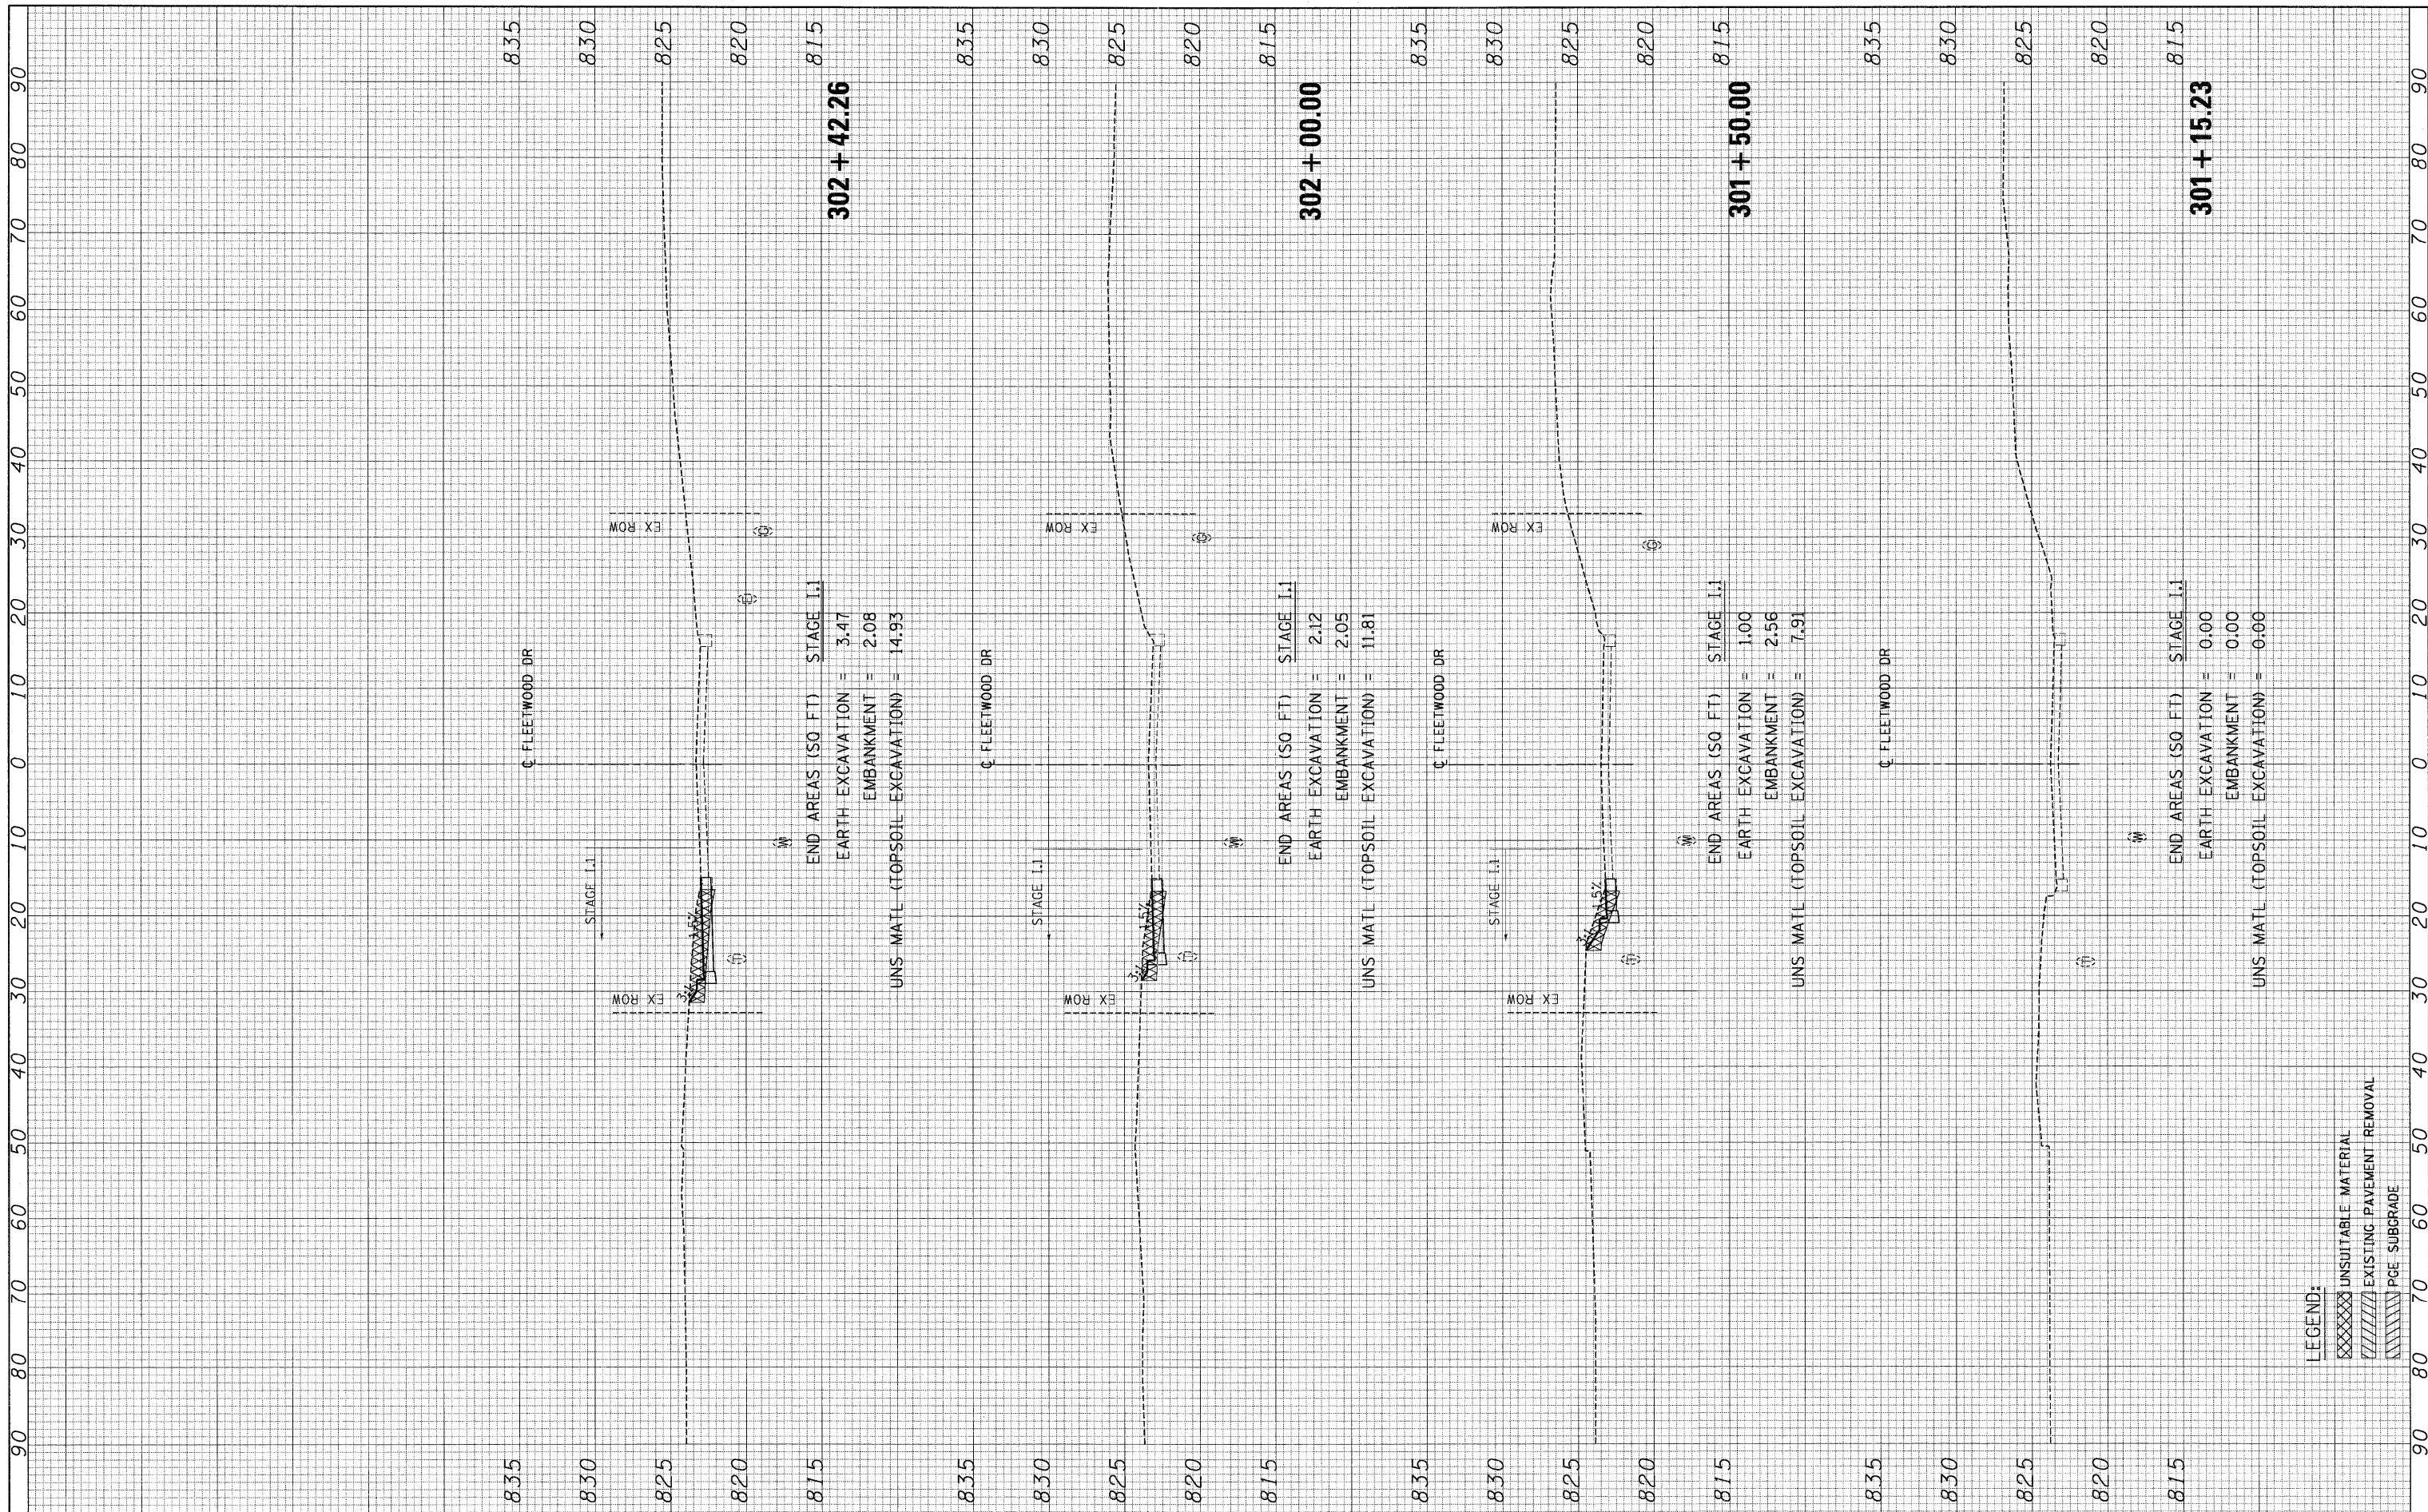

LEGEND:

	UNSUITABLE MATERIAL
	EXISTING PAVEMENT REMOVAL
	PGE SUBGRADE

FILE NAME =	USER NAME = #USER*	DESIGNED - MRK	REVISED -	STATE OF ILLINOIS DEPARTMENT OF TRANSPORTATION	FLEETWOOD DR TEMP WIDENING CROSS SECTIONS	F.A. RTE. 345	SECTION 8R-HB-2-BY-1	COUNTY KANE	TOTAL SHEETS 434	SHEET NO. 390		
#FILE#	PLOT SCALE = #SCALE*	DRAWN - MRK	REVISED -			SCALE: HORIZ. 1"=10' VERT. 1"=5'	STA. 301+15.23 TO STA. 302+42.26	CONTRACT NO. 60K90				
	PLOT DATE = #DATE*	CHECKED - DDH	REVISED -			ILLINOIS FED. AID PROJECT						
		DATE - 05/18/11	REVISED -									