


FINAL SURVEY	SURVEYED	BY	DATE
NOTE BOOK	PLOTTED		
AREAS CHECKED	DATE		
NO.			

ORIGINAL SURVEY	SURVEYED	BY	DATE
NOTE BOOK	PLOTTED		
AREAS CHECKED	DATE		
NO.			

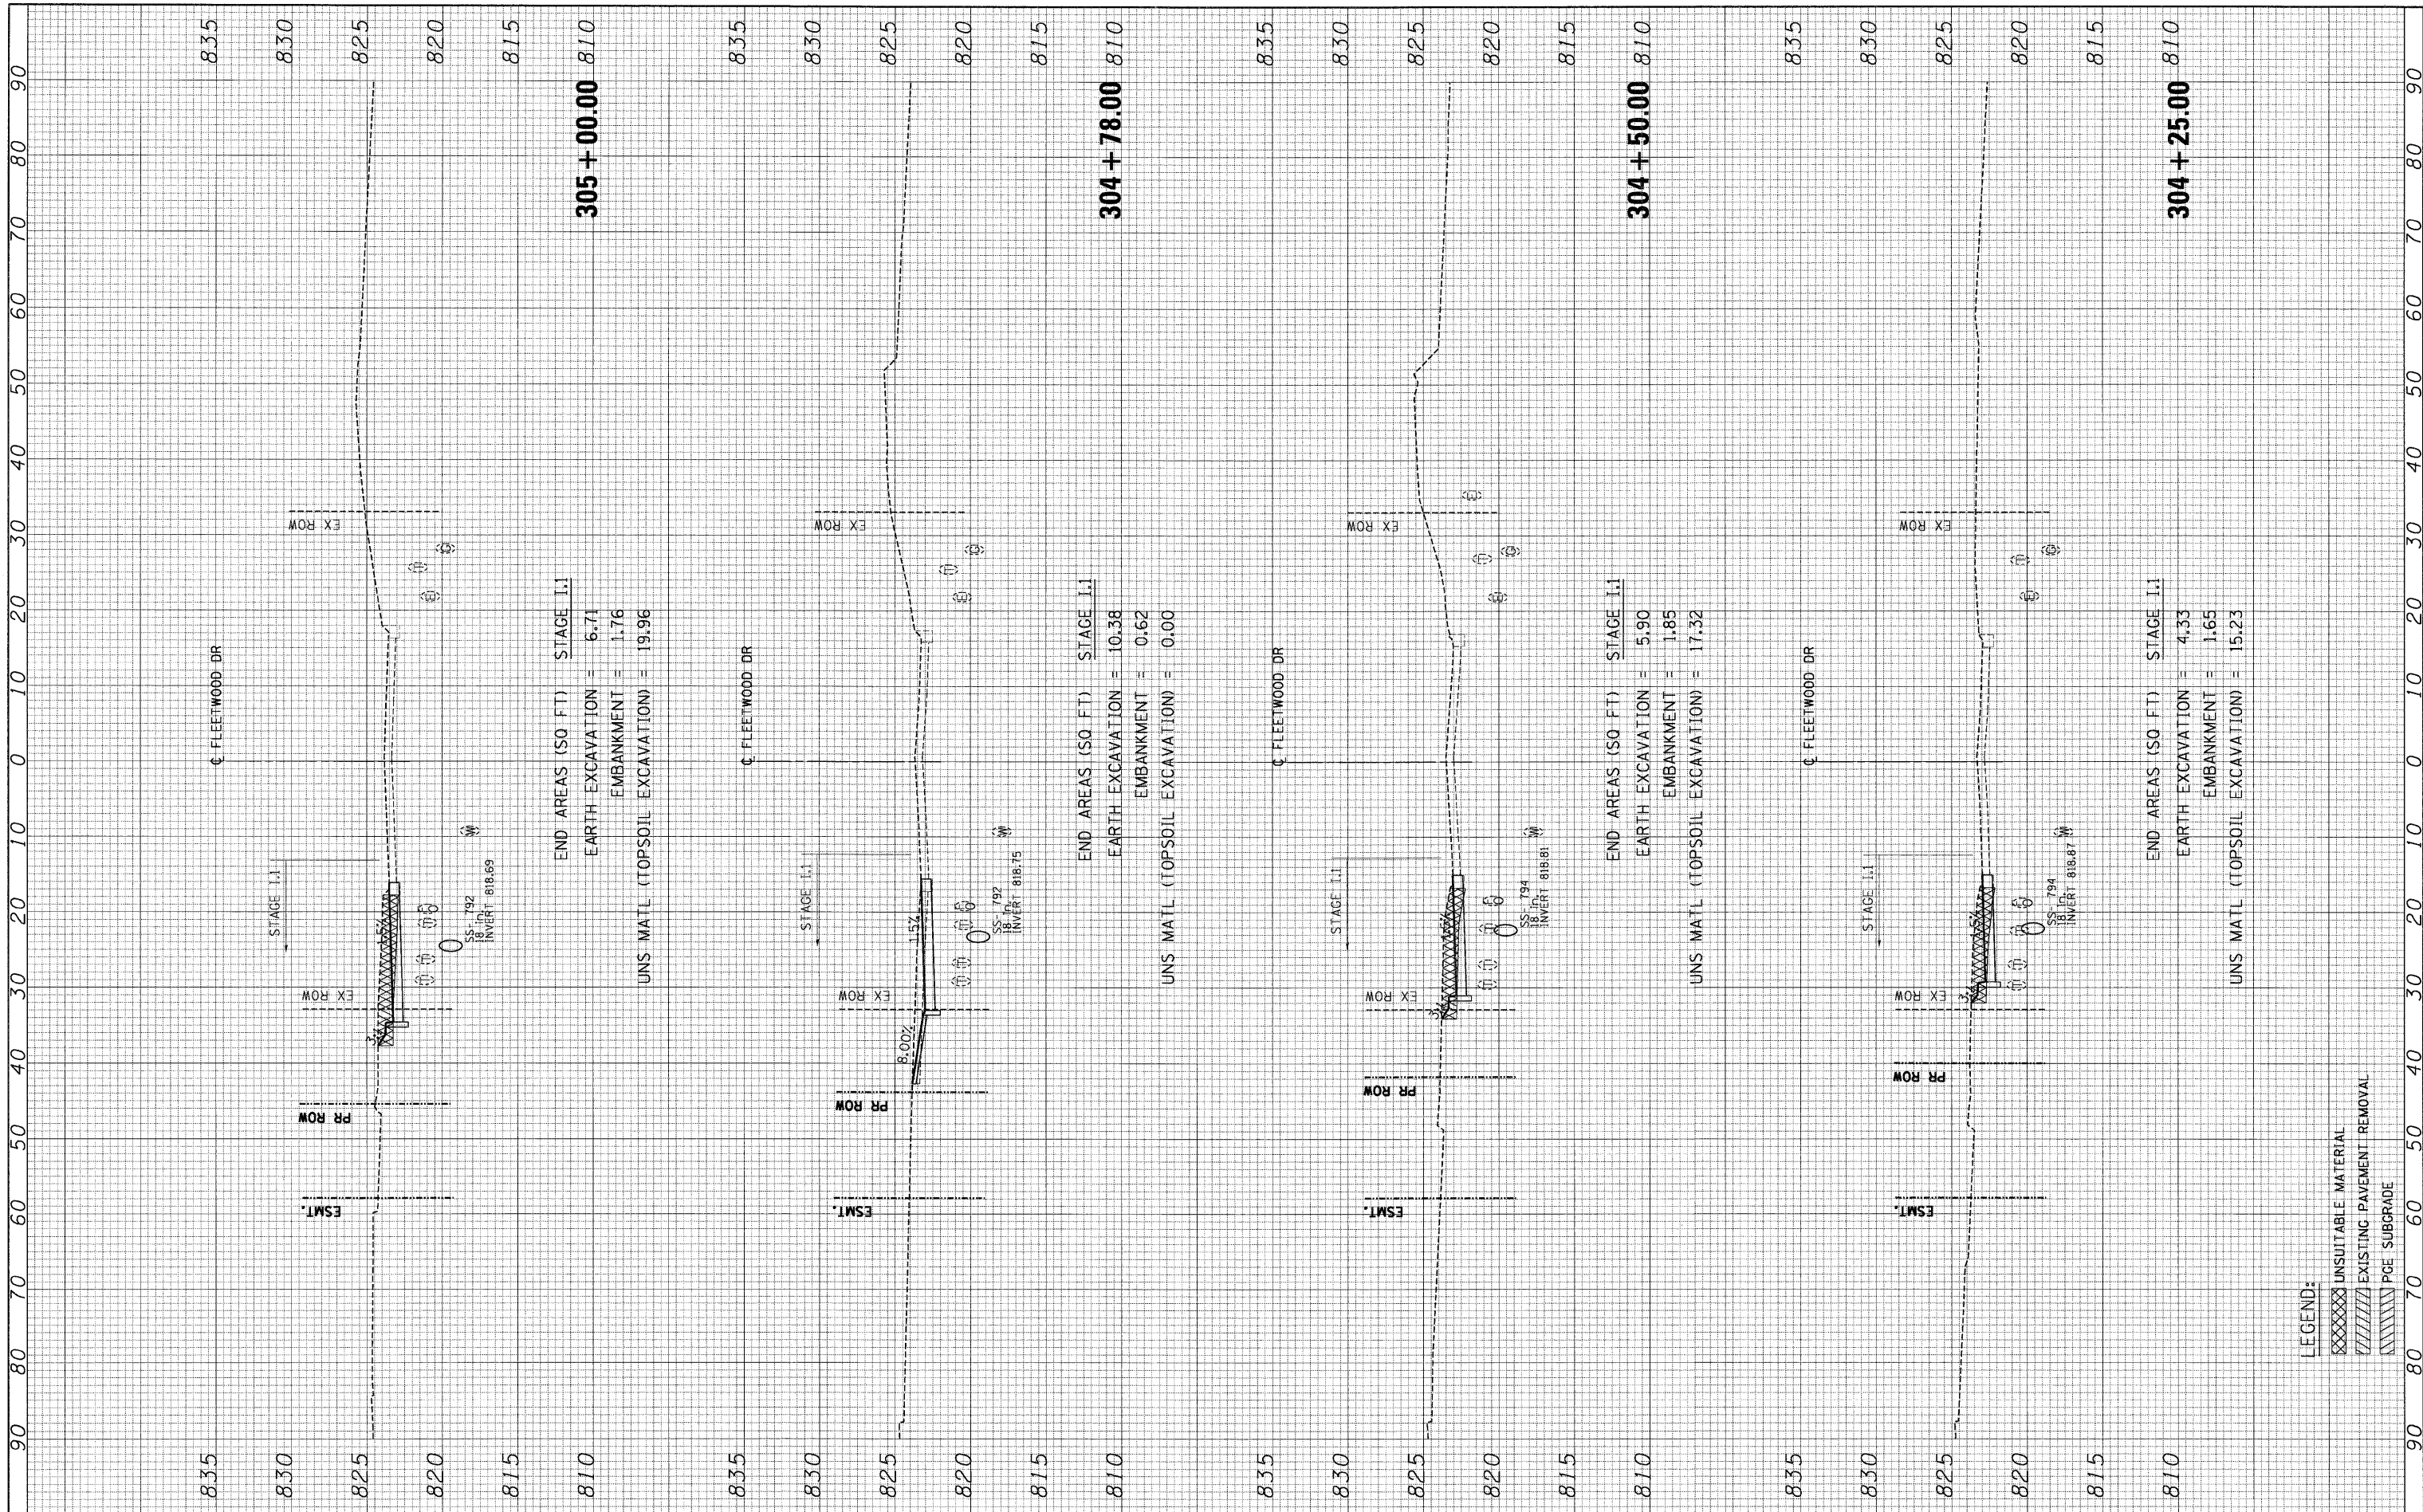

LEGEND:

- XXXXX UNSUITABLE MATERIAL
- ///// EXISTING PAVEMENT REMOVAL
- ||||| PCE SUBGRADE

FILE NAME =	USER NAME = *USER*	DESIGNED - MRK	REVISED -
*FILE#		DRAWN - MRK	REVISED -
		CHECKED - DDH	REVISED -
		DATE - 05/18/11	REVISED -

**STATE OF ILLINOIS
DEPARTMENT OF TRANSPORTATION**

FLEETWOOD DR TEMP WIDENING CROSS SECTIONS

SCALE: HORIZ. 1"=10' VERT. 1"=5' STA. 304+25.00 TO STA. 305+00.00

F.A. RTE. 345	SECTION 8R-HB-2-BY-1	COUNTY KANE	TOTAL SHEETS 434	SHEET NO. 392
CONTRACT NO. 60K90				ILLINOIS FED. AID PROJECT