


FINAL SURVEY	SURVEYED	BY	DATE
NOTE BOOK	PLOTTED		
AREAS CHECKED	AREAS		
NO.	NO.		

ORIGINAL SURVEY	SURVEYED	BY	DATE
NOTE BOOK	PLOTTED		
AREAS CHECKED	AREAS		
NO.	NO.		

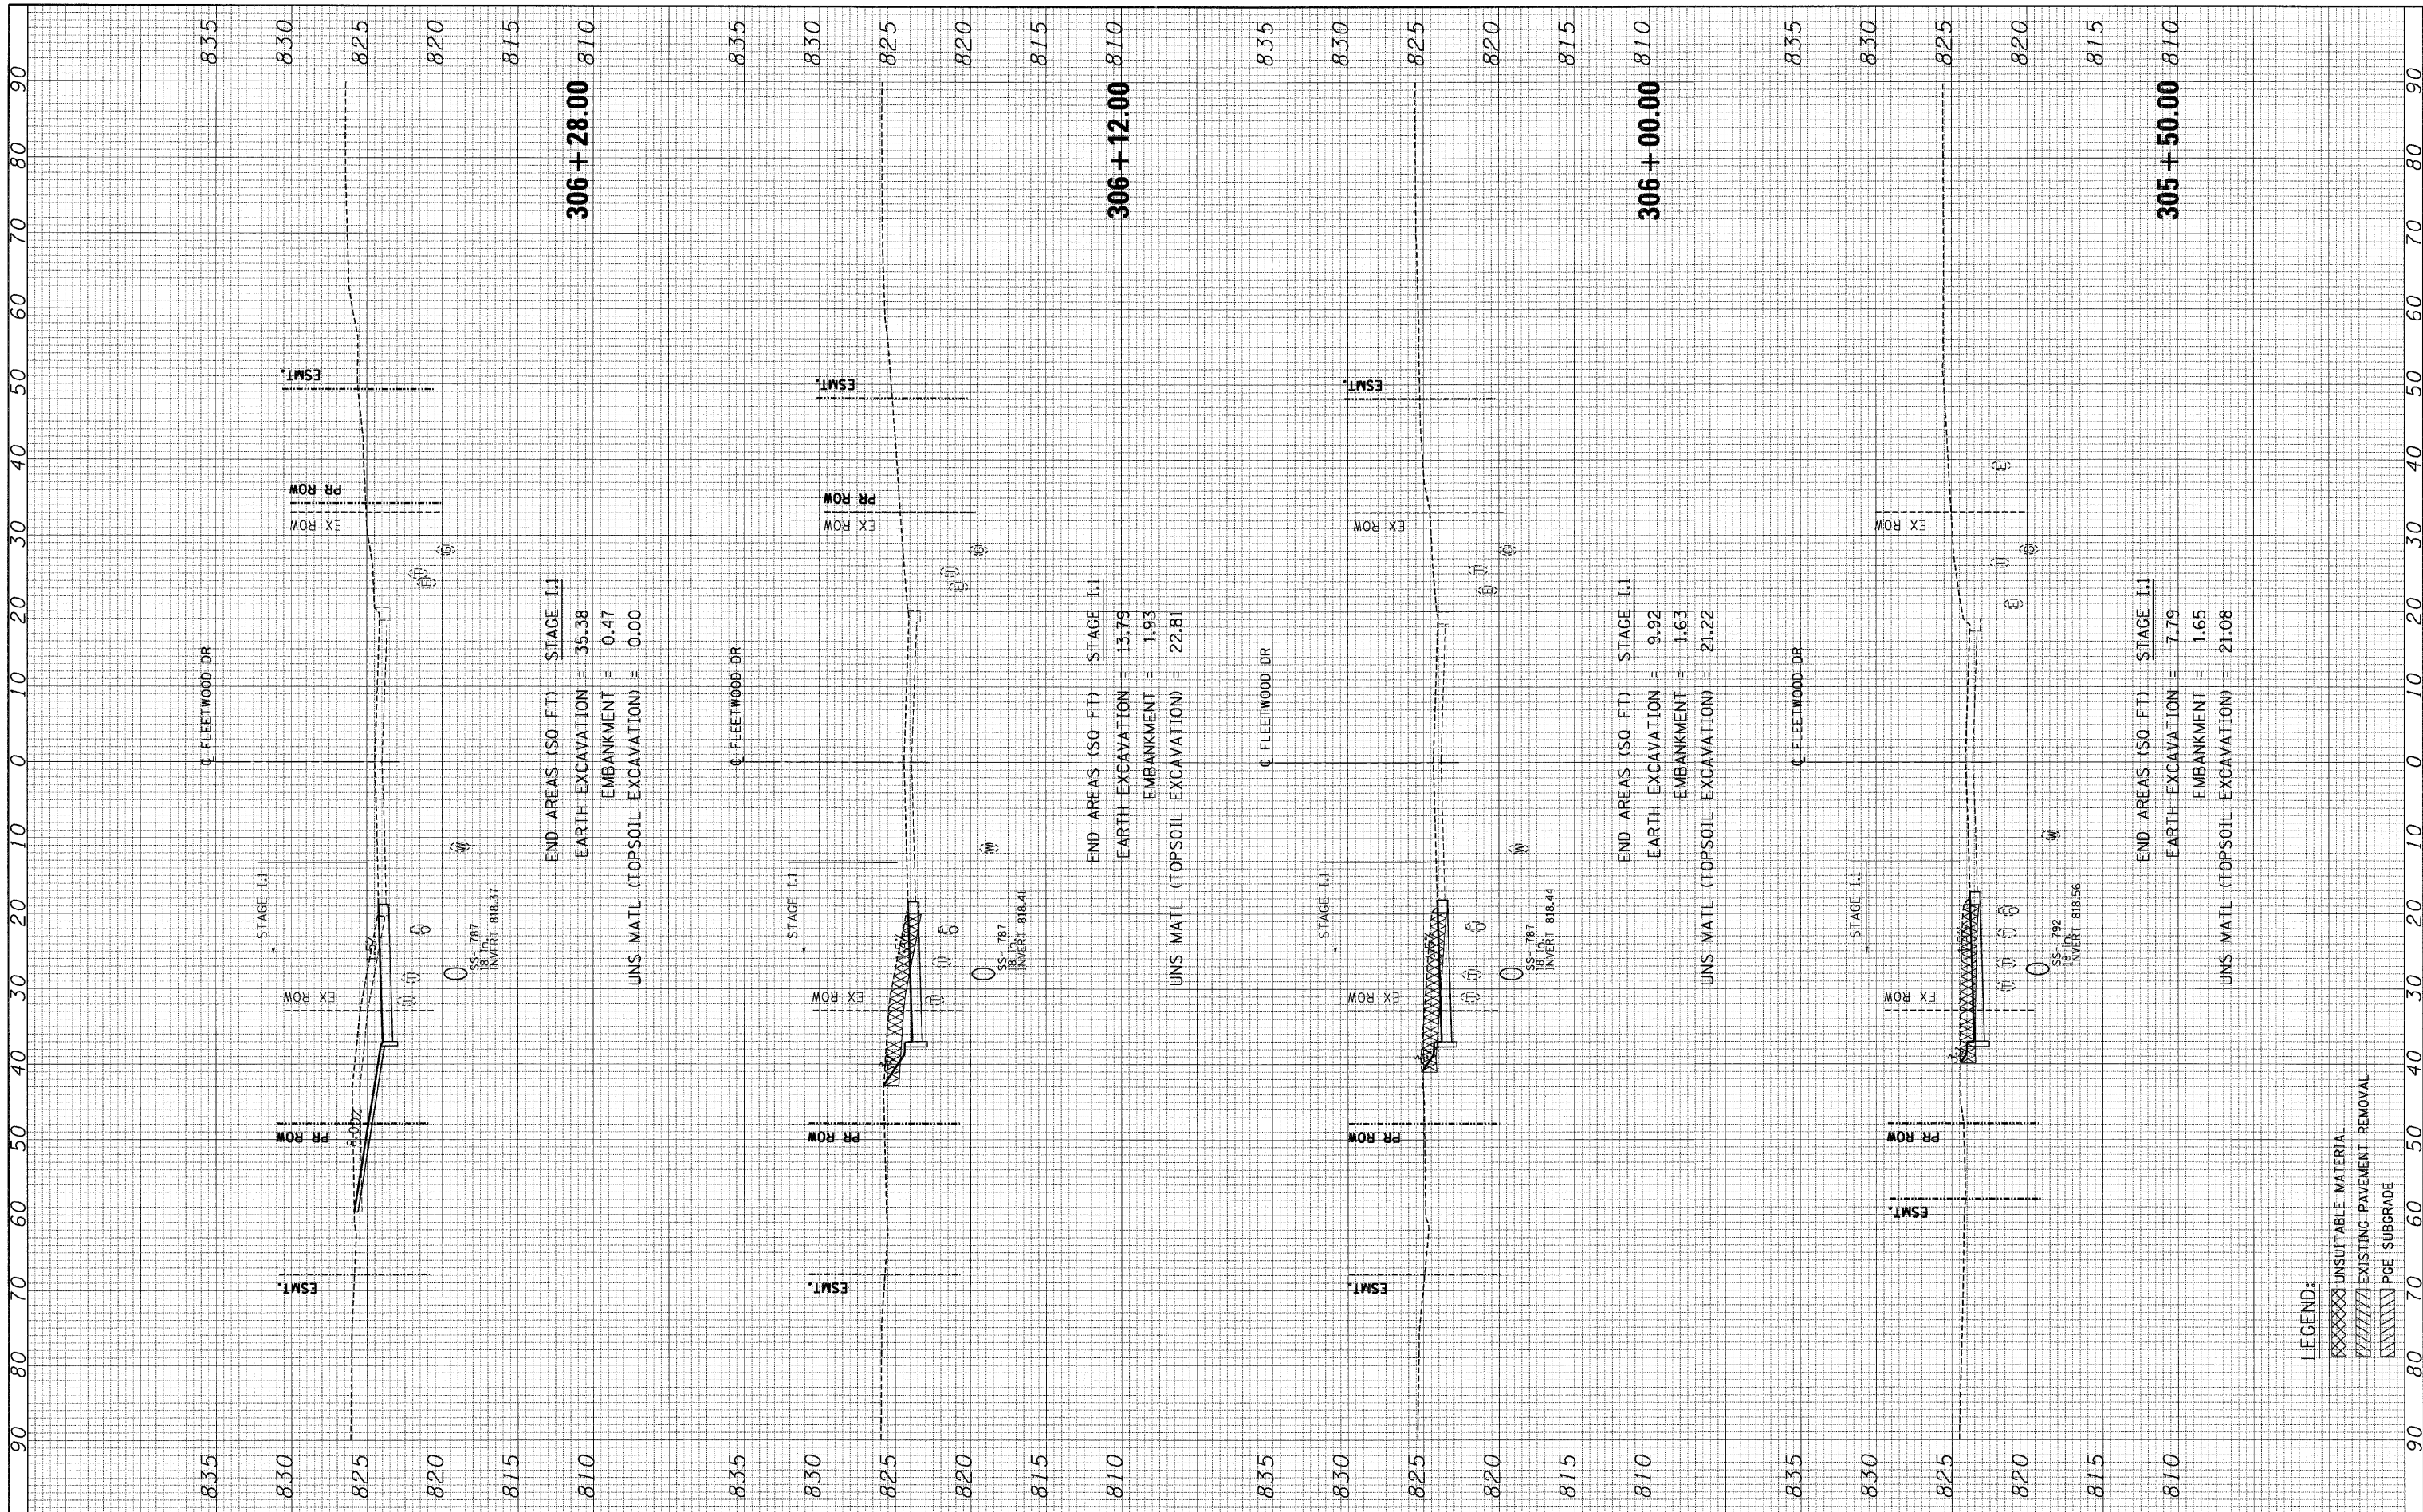

FILE NAME =	USER NAME = #USER#	DESIGNED - MRK	REVISED -
*FILE#		DRAWN - MRK	REVISED -
		CHECKED - DDH	REVISED -
		DATE - 05/18/11	REVISED -

**STATE OF ILLINOIS  
DEPARTMENT OF TRANSPORTATION**

**FLEETWOOD DR TEMP WIDENING CROSS SECTIONS**

SCALE: HORIZ. 1"=10' VERT. 1"=5'  
STA. 305+50.00 TO STA. 306+28.00

F.A. RTE. 345	SECTION BR-HB-2-BY-1	COUNTY KANE	TOTAL SHEETS 434	SHEET NO. 393
CONTRACT NO. 60K90				ILLINOIS FED. AID PROJECT

**LEGEND:**

XXXXXX	UNSUITABLE MATERIAL
	EXISTING PAVEMENT REMOVAL
	PGE SUBGRADE