


FINAL SURVEY	DATE
SURVEYED	BY
PLOTTED	
NOTE BOOK	
AREAS CHECKED	
NO.	

ORIGINAL SURVEY	DATE
SURVEYED	BY
PLOTTED	
NOTE BOOK	
AREAS CHECKED	
NO.	

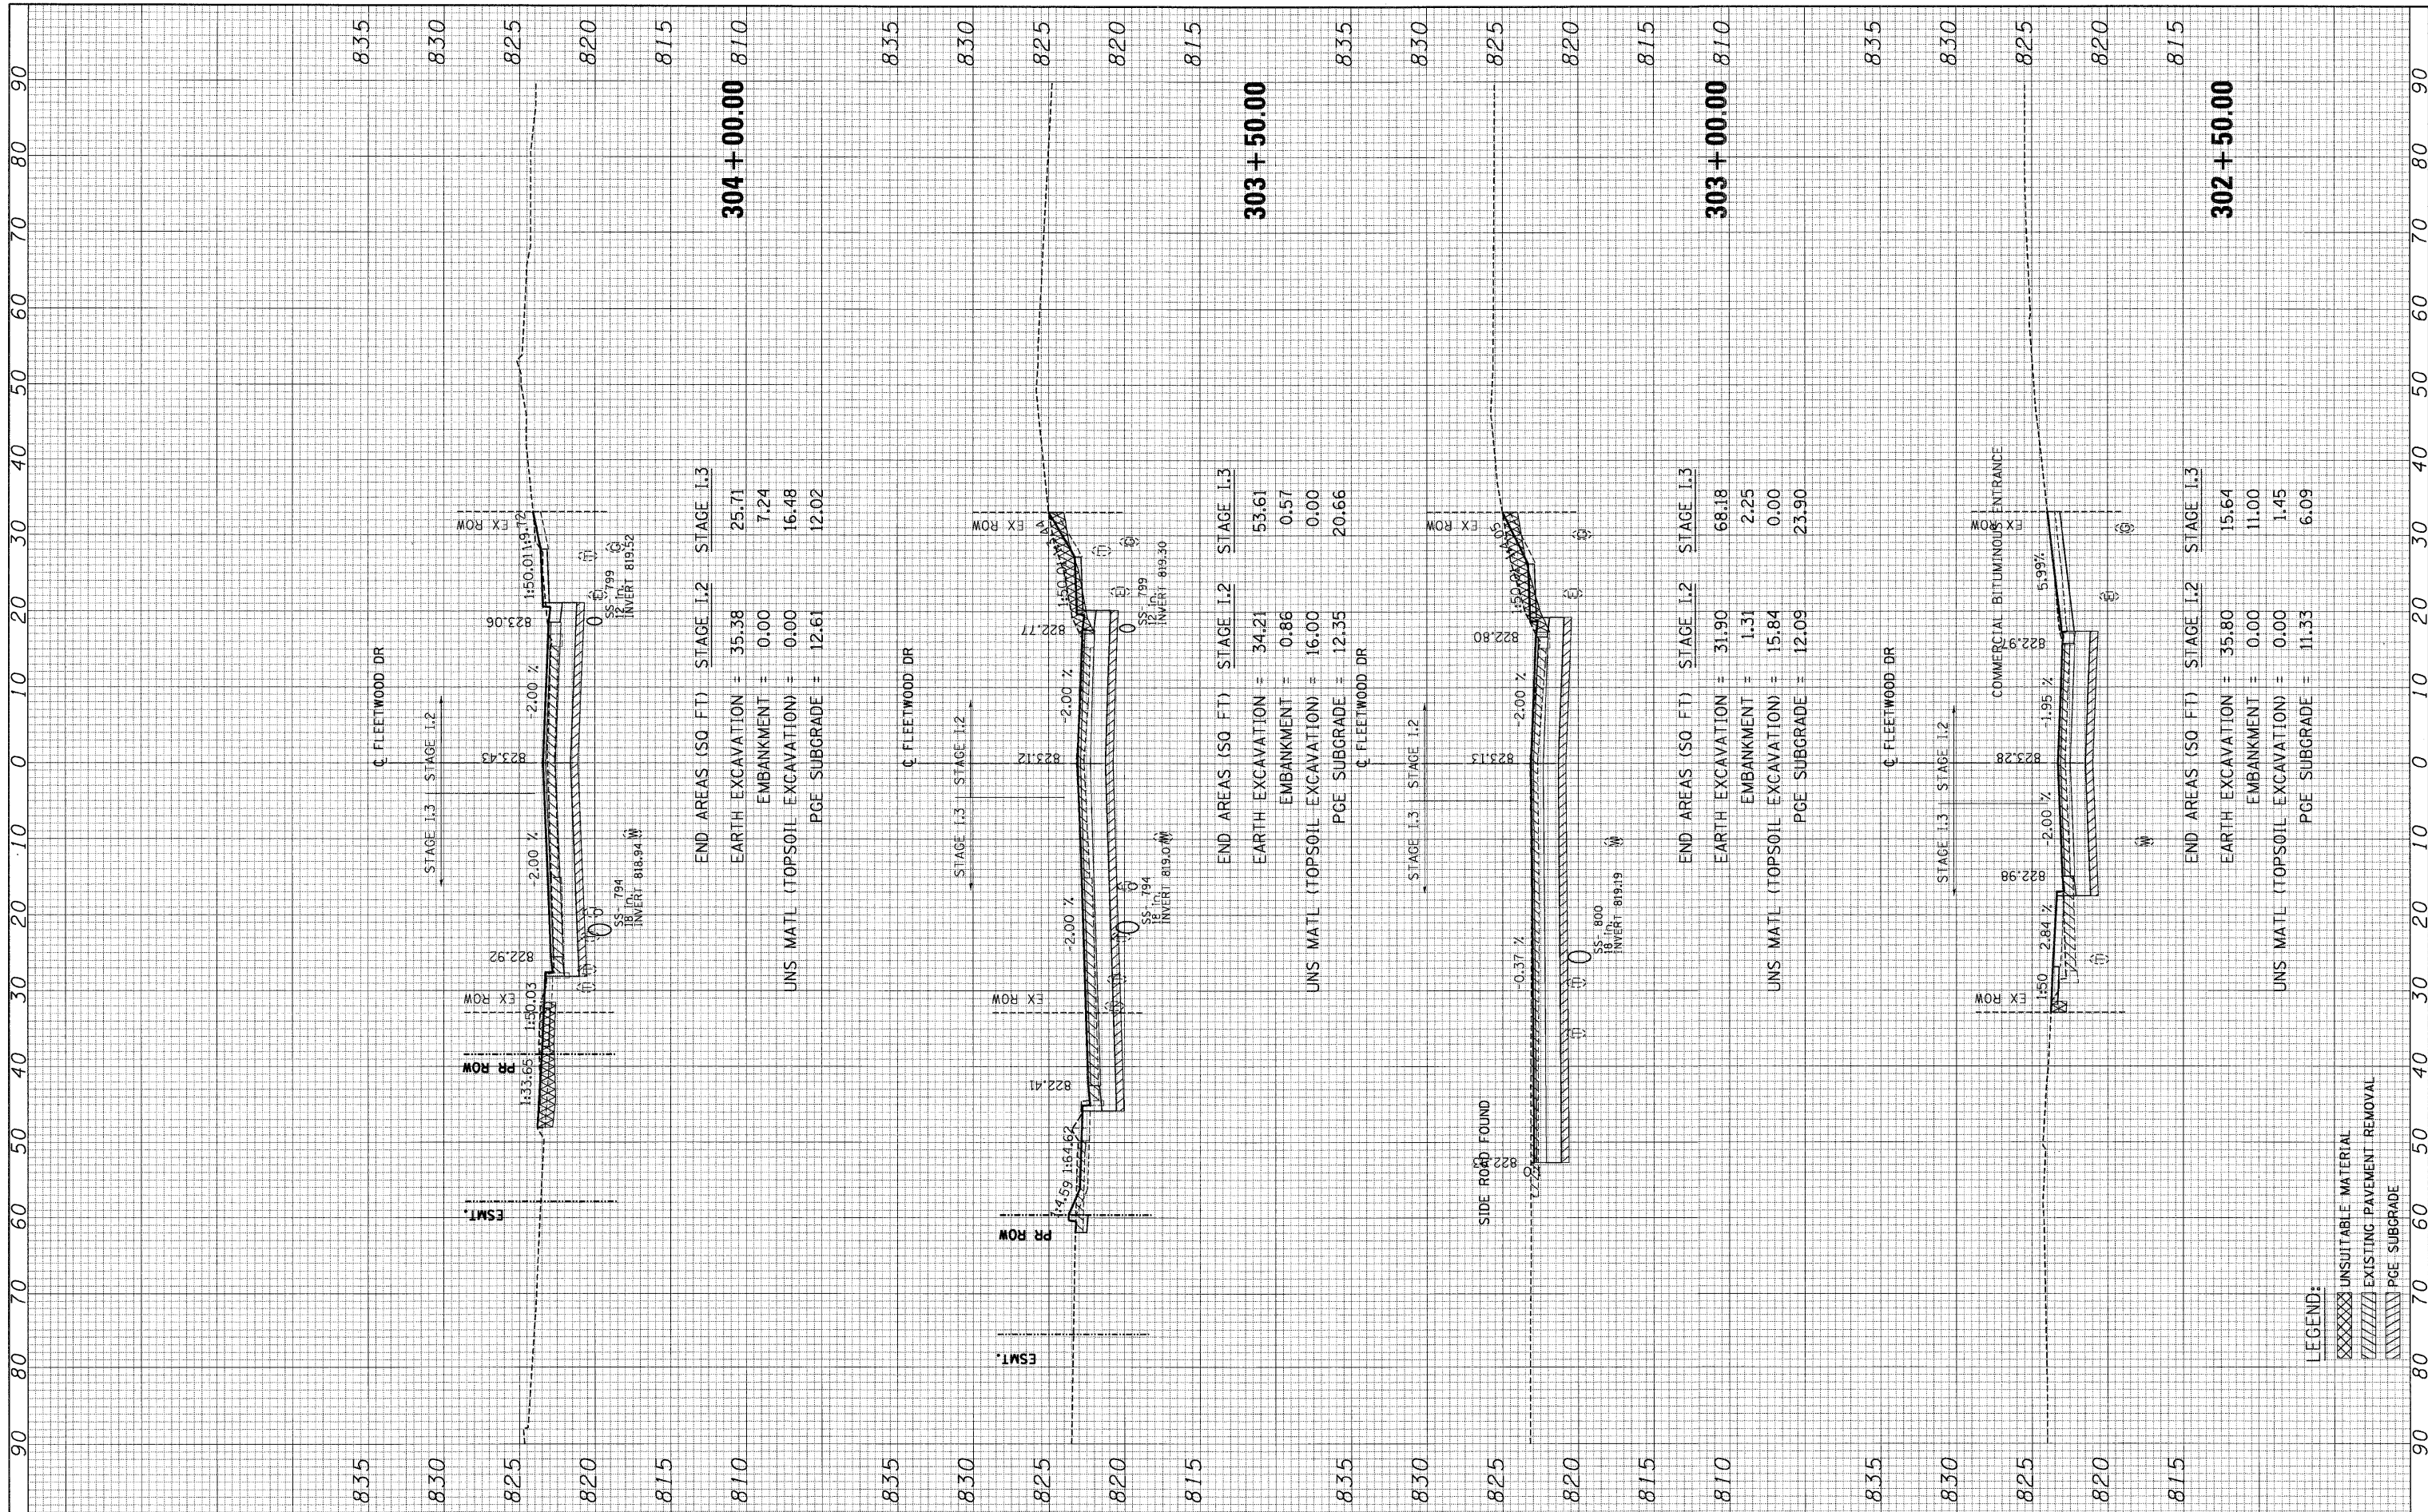

END AREAS (SQ. FT) STAGE I.2 STAGE I.3
 EARTH EXCAVATION = 35.38 25.71
 EMBANKMENT = 0.00 7.24
 UNS MATL (TOPSOIL EXCAVATION) = 0.00 16.48
 PCE SUBGRADE = 12.61 12.02

END AREAS (SQ. FT) STAGE I.2 STAGE I.3
 EARTH EXCAVATION = 34.21 53.61
 EMBANKMENT = 0.86 0.57
 UNS MATL (TOPSOIL EXCAVATION) = 16.00 0.00
 PCE SUBGRADE = 12.35 20.66

END AREAS (SQ. FT) STAGE I.2 STAGE I.3
 EARTH EXCAVATION = 31.90 68.18
 EMBANKMENT = 1.31 2.25
 UNS MATL (TOPSOIL EXCAVATION) = 15.84 0.00
 PCE SUBGRADE = 12.09 23.90

END AREAS (SQ. FT) STAGE I.2 STAGE I.3
 EARTH EXCAVATION = 35.80 15.64
 EMBANKMENT = 0.00 11.00
 UNS MATL (TOPSOIL EXCAVATION) = 0.00 1.45
 PCE SUBGRADE = 11.33 6.09

LEGEND:
 XXXXX UNSUITABLE MATERIAL
 ===== EXISTING PAVEMENT REMOVAL
 ===== PCE SUBGRADE