


FINAL SURVEY PLOTTED DATE BY
 NOTE BOOK NO. AREAS CHECKED

ORIGINAL SURVEY PLOTTED DATE BY
 NOTE BOOK NO. AREAS CHECKED

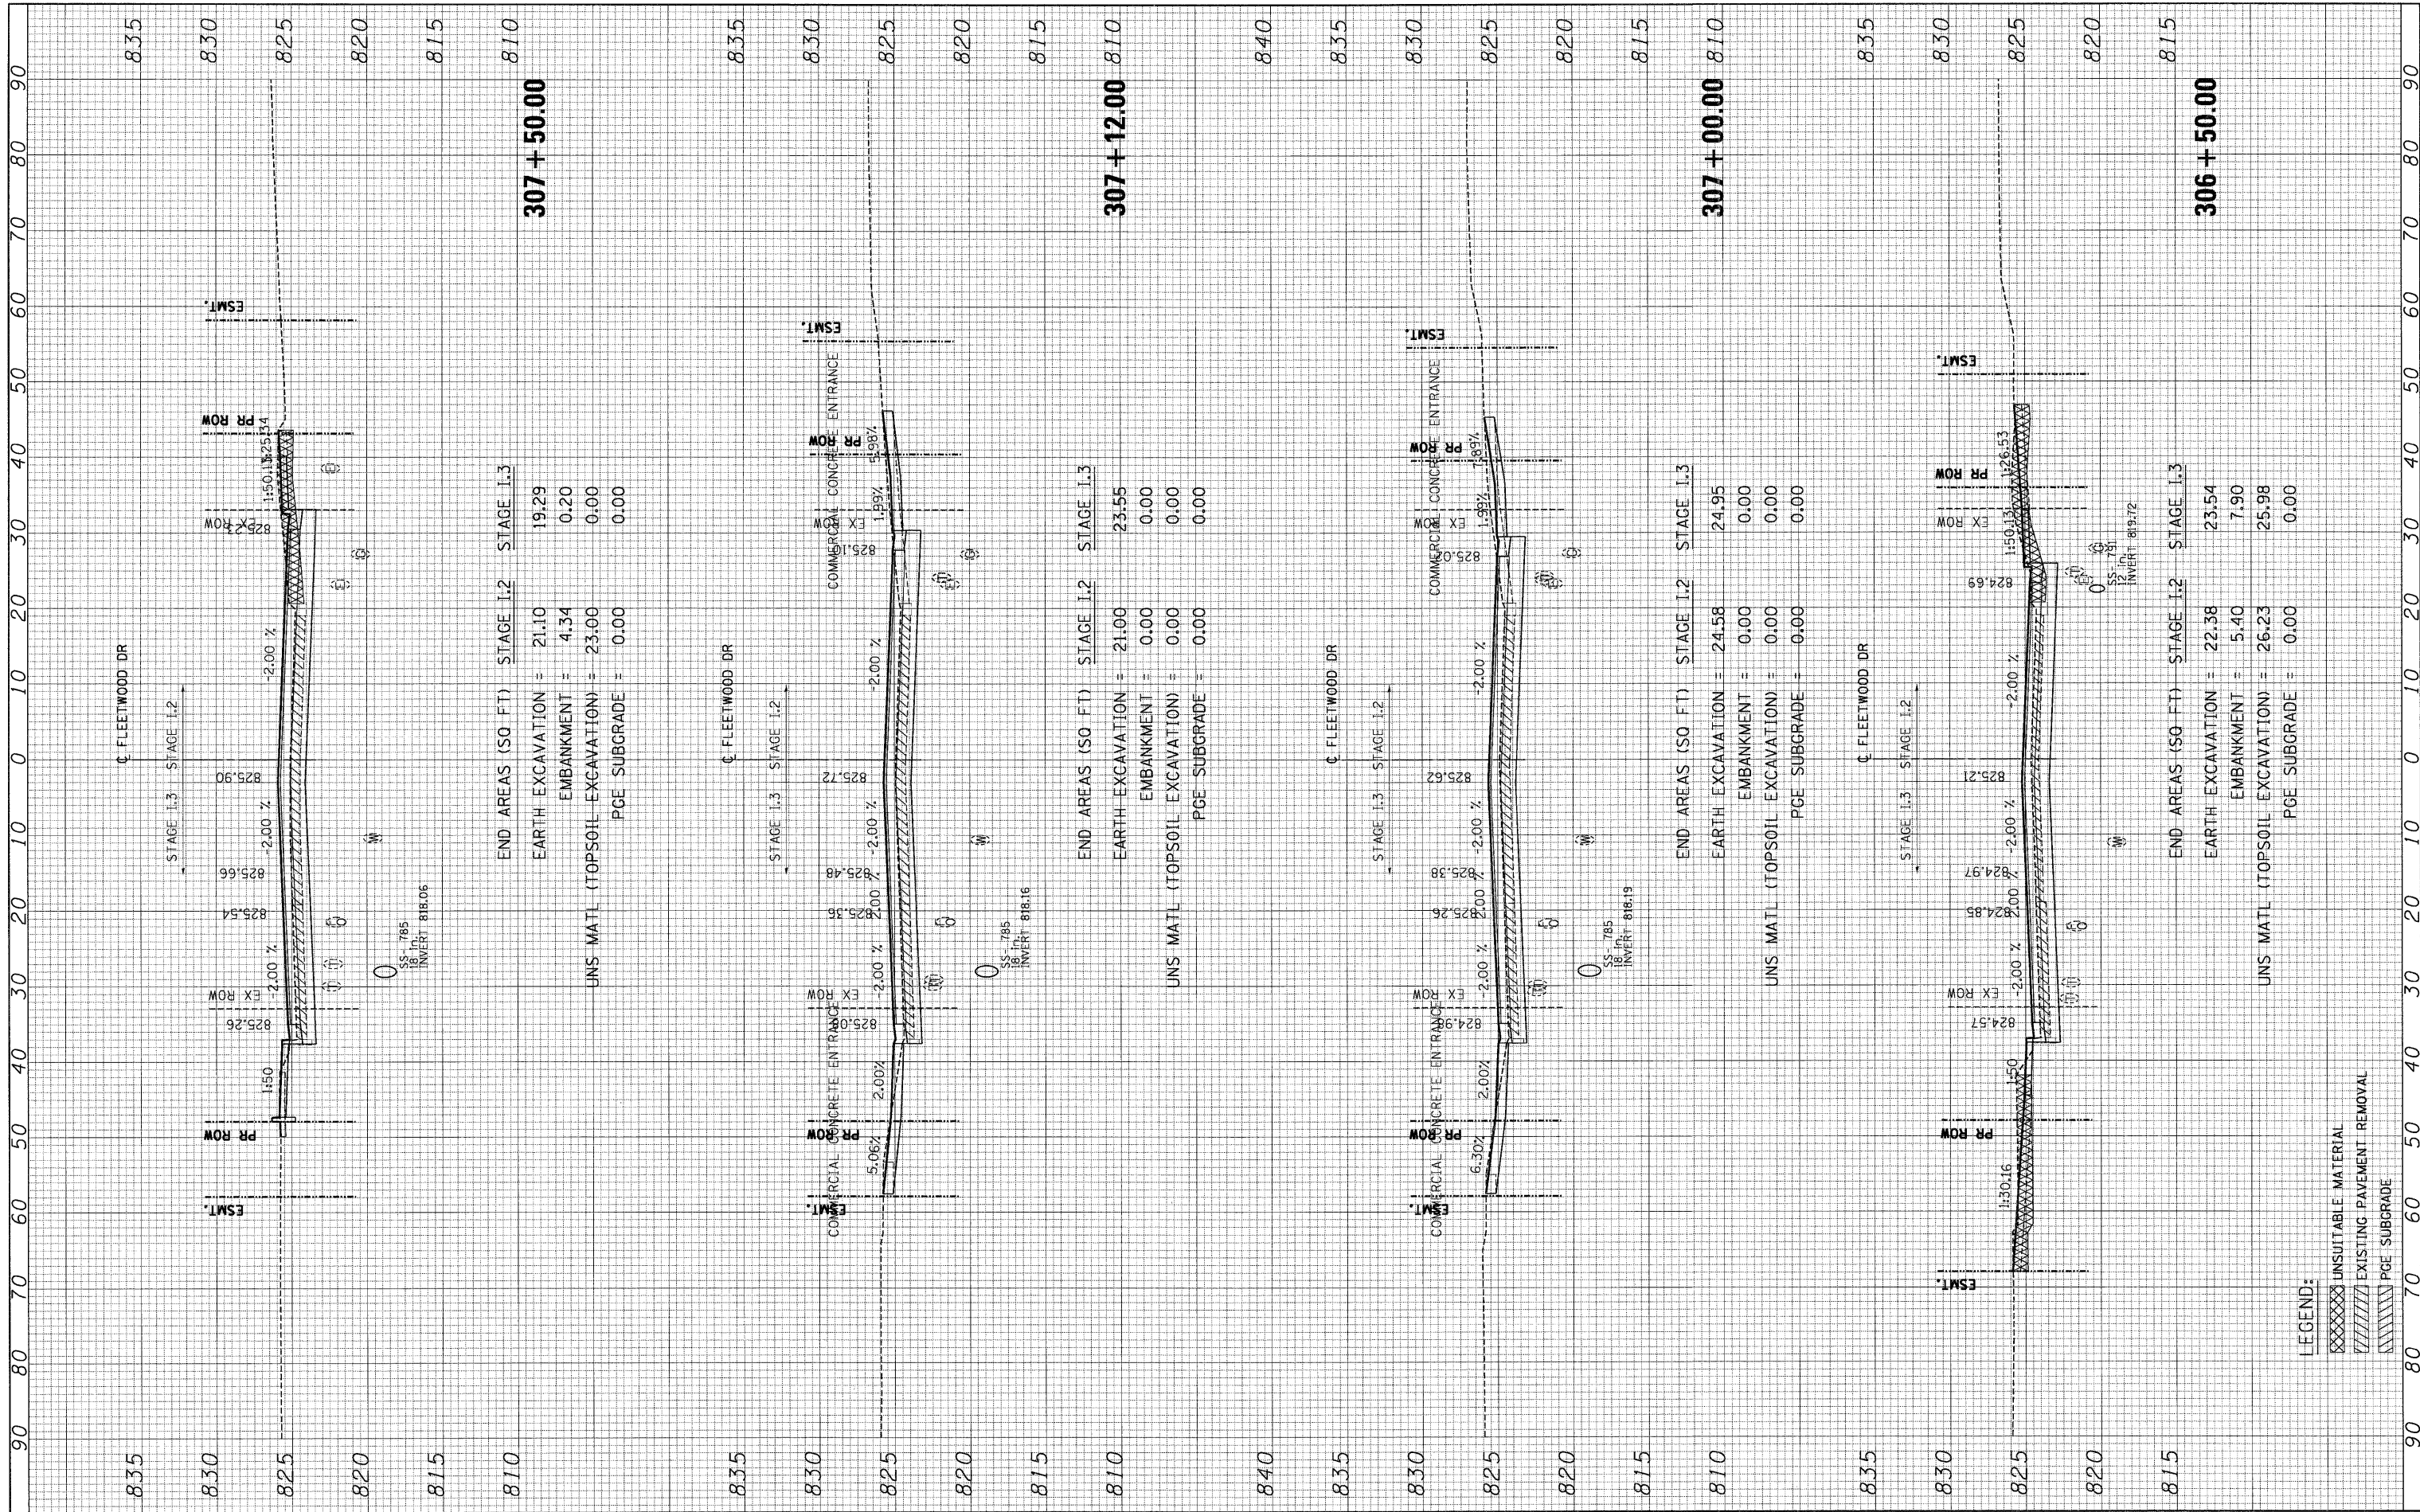

LEGEND:
 XXXXX UNSUITABLE MATERIAL
 ===== EXISTING PAVEMENT REMOVAL
 ===== PGE SUBGRADE

FILE NAME =	USER NAME = #USER#	DESIGNED - MRK	REVISED -
#FILE#		DRAWN - MRK	REVISED -
		CHECKED - DDH	REVISED -
		DATE - 05/18/11	REVISED -

**STATE OF ILLINOIS
 DEPARTMENT OF TRANSPORTATION**

FLEETWOOD DR CROSS SECTIONS
 SCALE: HORIZ. 1"=10' VERT. 1"=5'
 STA. 306+50.00 TO STA. 307+50.00

F.A. RTE.	SECTION	COUNTY	TOTAL SHEETS	SHEET NO.
345	BR-HB-2-BY-1	KANE	434	401
				CONTRACT NO. 60K90
ILLINOIS FED. AID PROJECT				