


FINAL SURVEY PLOTTED DATE	BY	DATE
NO.		

ORIGINAL SURVEY PLOTTED DATE	BY	DATE
NO.		

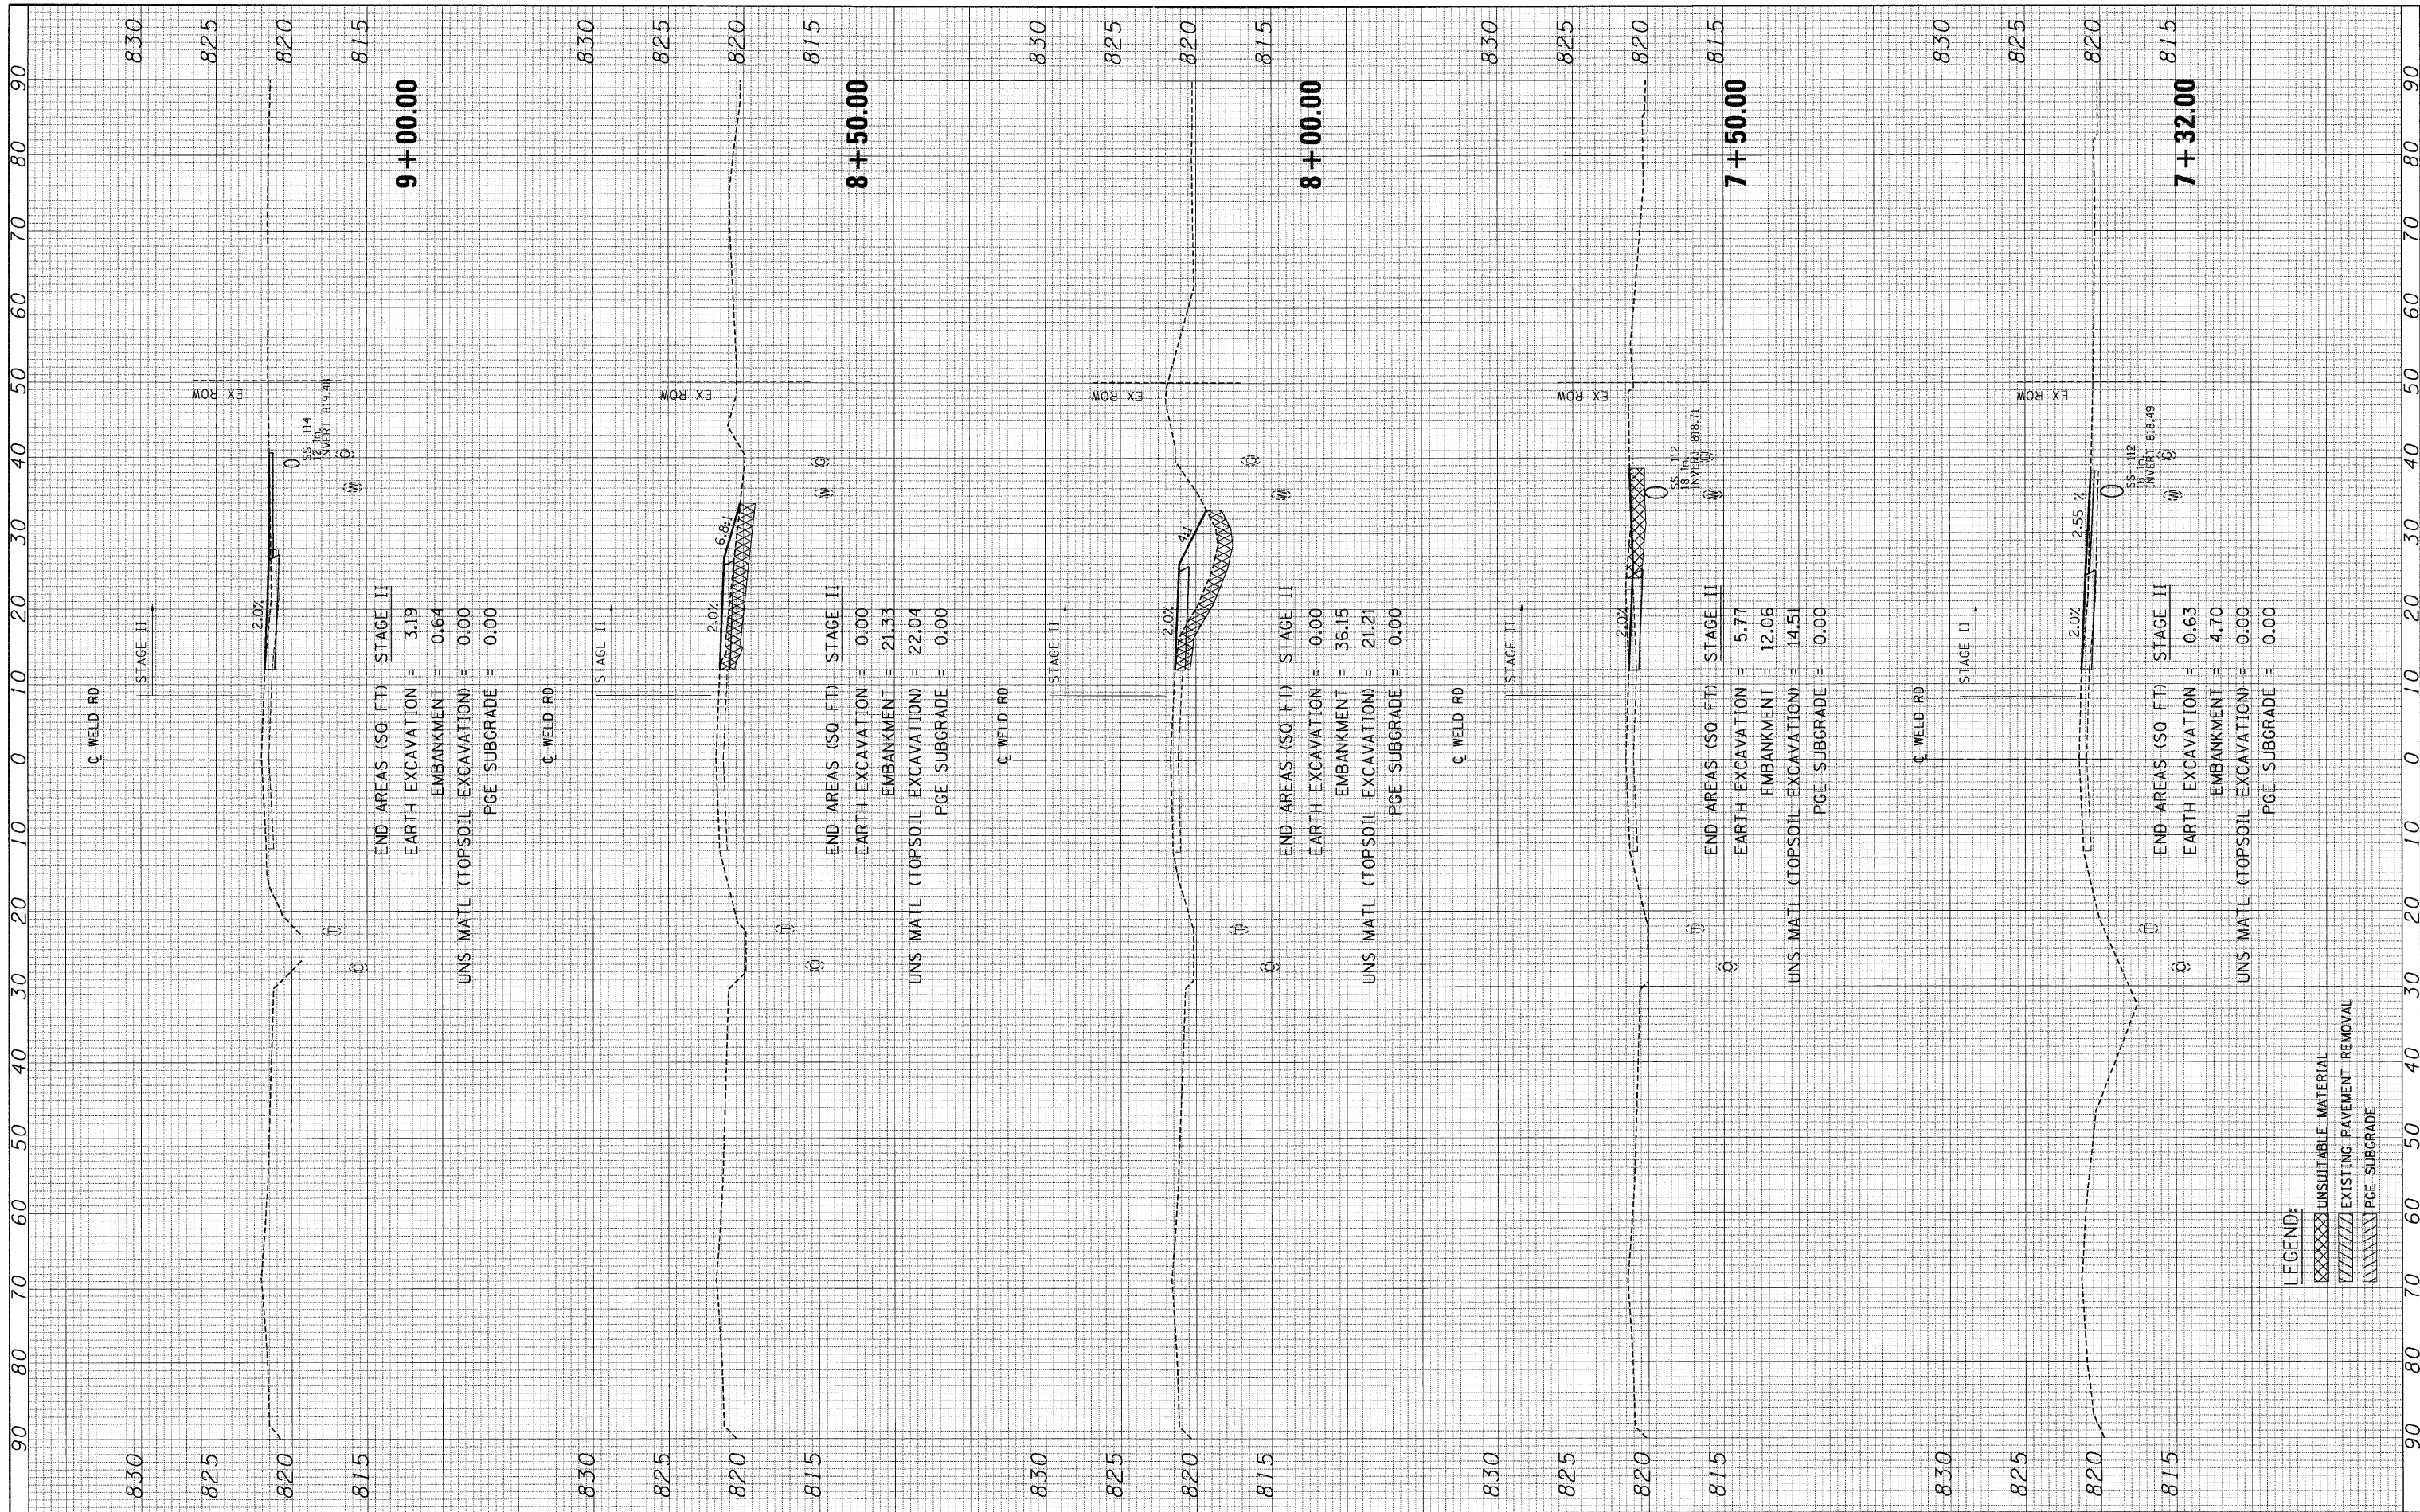

END AREAS (SQ. FT) STAGE II
 EARTH EXCAVATION = 3.19
 EMBANKMENT = 0.64
 UNS. MATL (TOPSOIL EXCAVATION) = 0.00
 PGE SUBGRADE = 0.00

END AREAS (SQ. FT) STAGE II
 EARTH EXCAVATION = 0.00
 EMBANKMENT = 21.33
 UNS. MATL (TOPSOIL EXCAVATION) = 22.04
 PGE SUBGRADE = 0.00

END AREAS (SQ. FT) STAGE II
 EARTH EXCAVATION = 0.00
 EMBANKMENT = 36.15
 UNS. MATL (TOPSOIL EXCAVATION) = 21.21
 PGE SUBGRADE = 0.00

END AREAS (SQ. FT) STAGE II
 EARTH EXCAVATION = 5.77
 EMBANKMENT = 12.06
 UNS. MATL (TOPSOIL EXCAVATION) = 14.51
 PGE SUBGRADE = 0.00

END AREAS (SQ. FT) STAGE II
 EARTH EXCAVATION = 0.63
 EMBANKMENT = 4.70
 UNS. MATL (TOPSOIL EXCAVATION) = 0.00
 PGE SUBGRADE = 0.00

LEGEND:
 [Symbol] UNSUITABLE MATERIAL
 [Symbol] EXISTING PAVEMENT REMOVAL
 [Symbol] PGE SUBGRADE

FILE NAME =	USER NAME = #USER#	DESIGNED - MRK	REVISED -
#FILEL#		DRAWN - MRK	REVISED -
		CHECKED - DDH	REVISED -
		DATE - 05/18/11	REVISED -

STATE OF ILLINOIS
 DEPARTMENT OF TRANSPORTATION

WELD RD TEMP WIDENING CROSS SECTIONS

SCALE: HORIZ. 1"=10' VERT. 1"=5'
 STA. 7+32.00 TO STA. 9+00.00

F.A. RTE. 345	SECTION 8R-HB-2-BY-1	COUNTY KANE	TOTAL SHEETS 434	SHEET NO. 405
			CONTRACT NO. 60K90	
ILLINOIS FED. AID PROJECT				