


FINAL SURVEY SURVEYED PLOTTED DATE  
 NOTE BOOK NO. AREAS CHECKED

ORIGINAL SURVEY SURVEYED PLOTTED DATE  
 NOTE BOOK NO. AREAS CHECKED

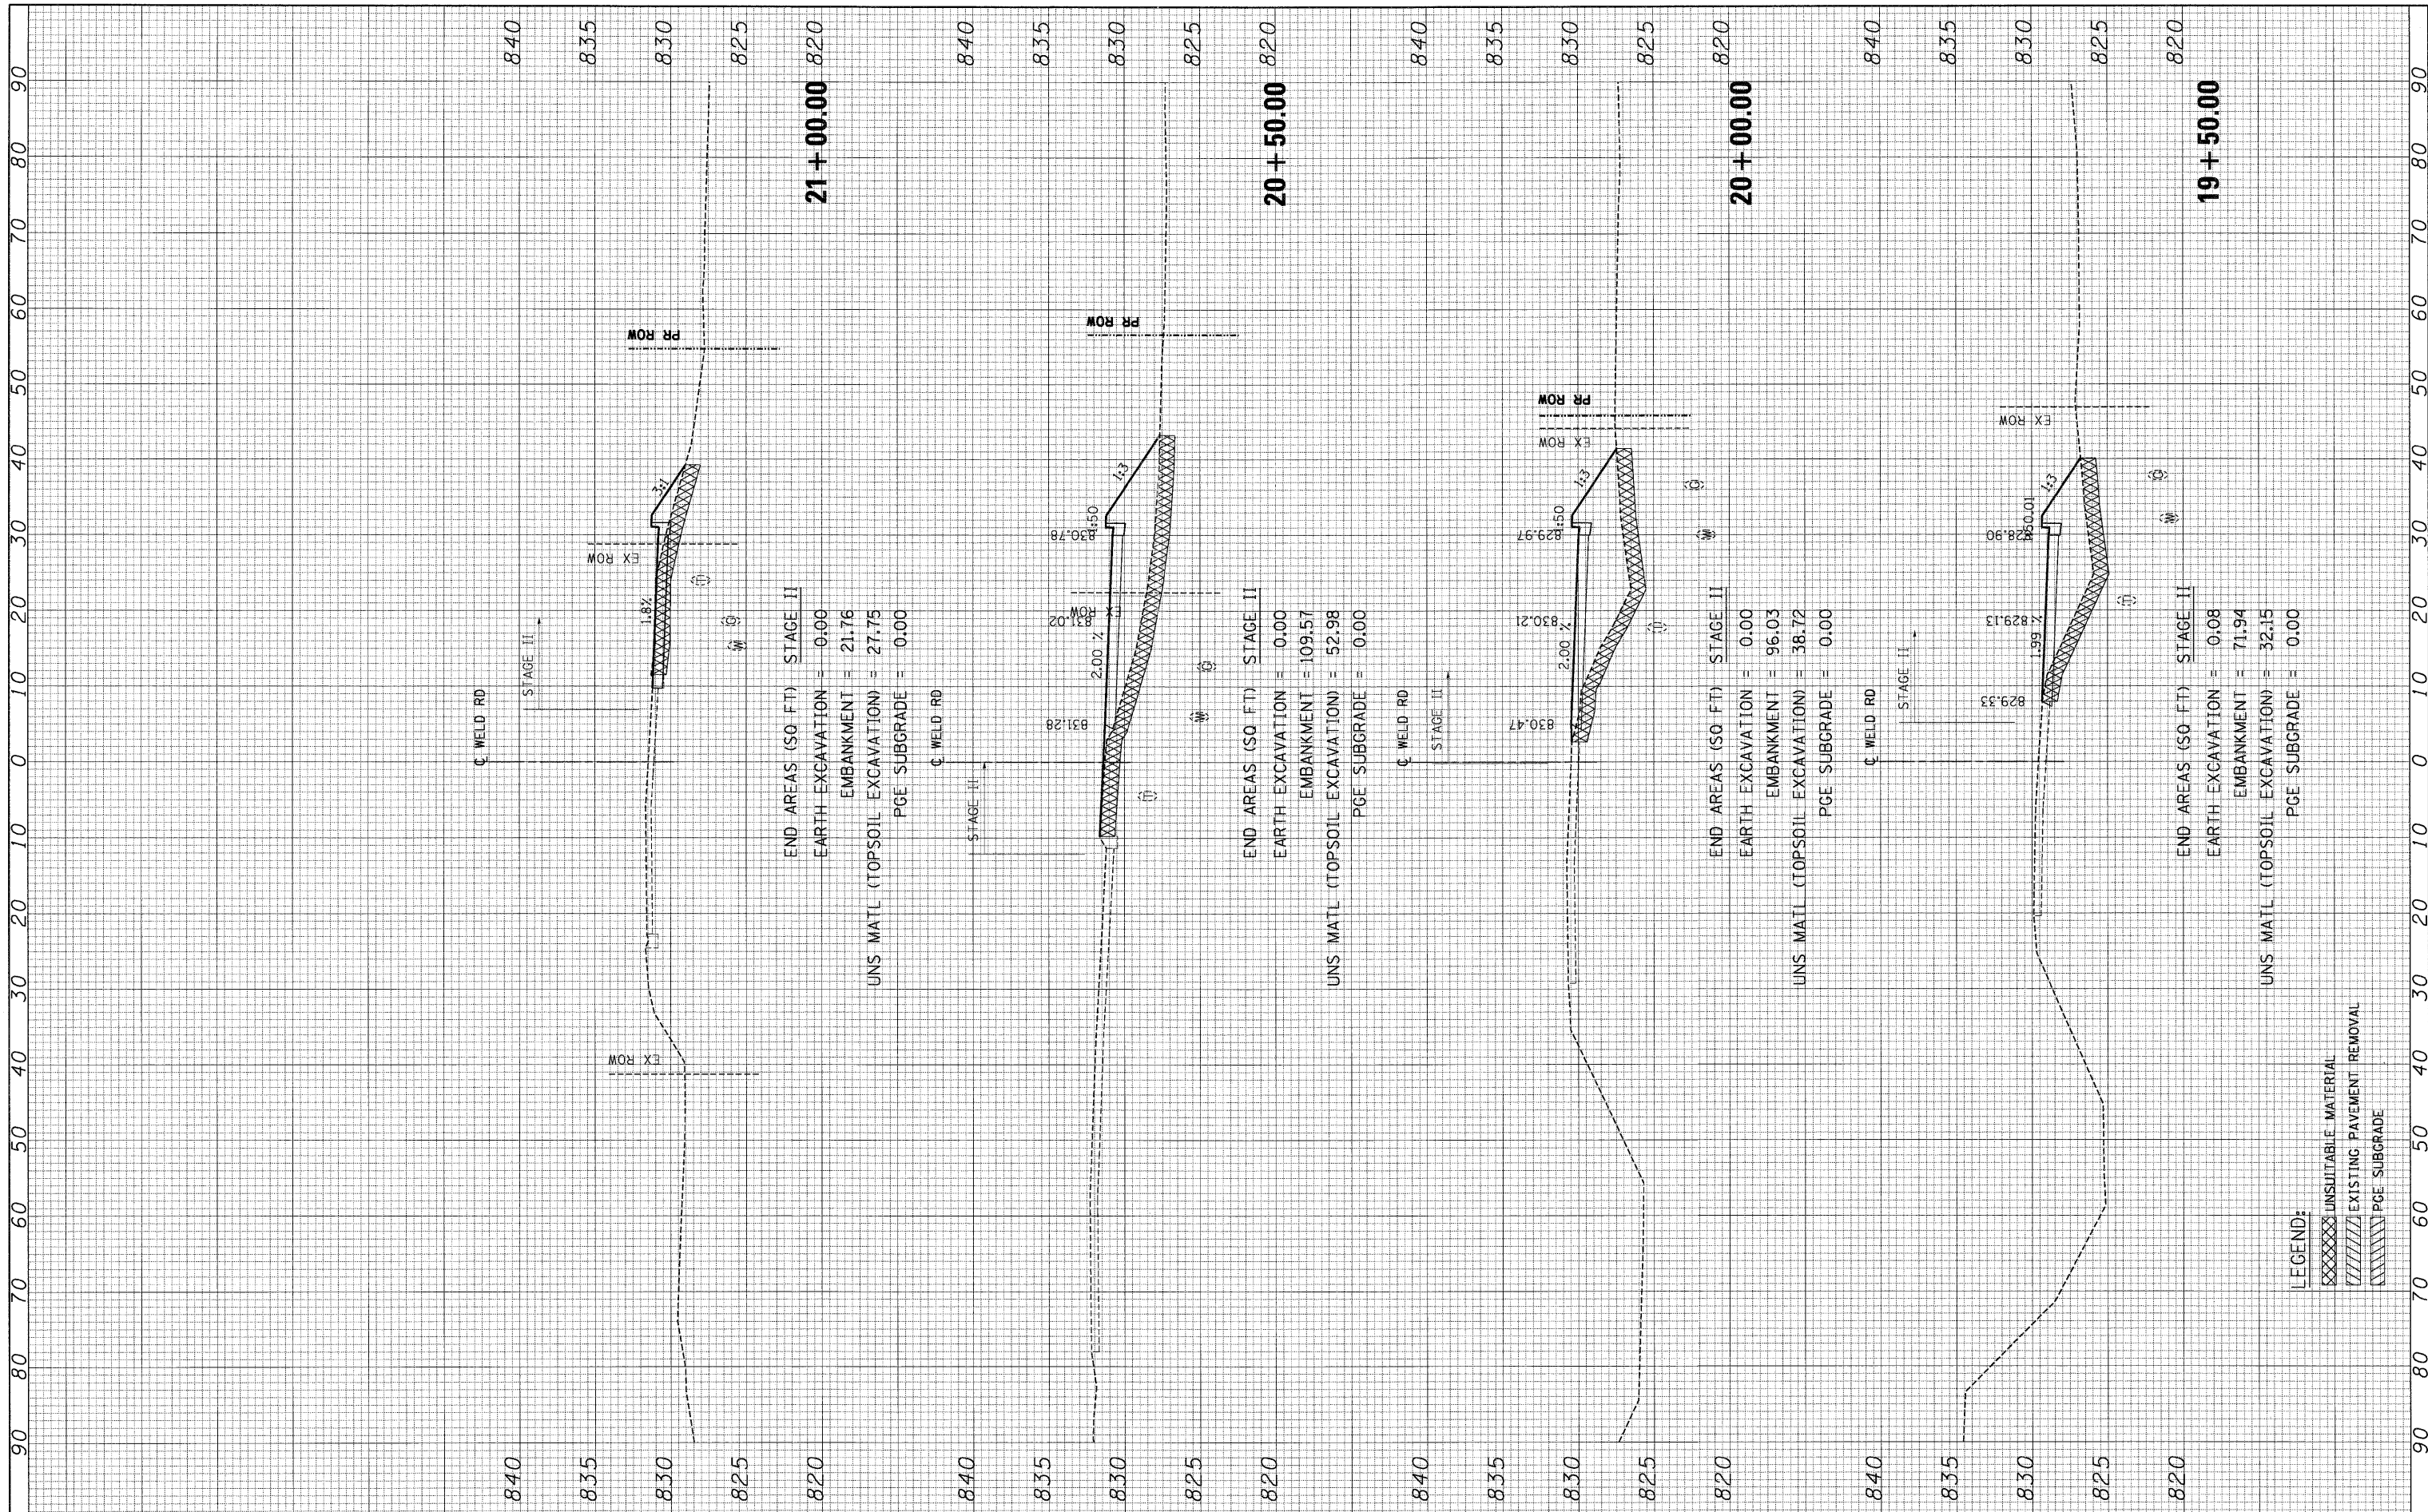

**LEGEND:**  
 UNSUITABLE MATERIAL  
 EXISTING PAVEMENT REMOVAL  
 PGE SUBGRADE

FILE NAME =	USER NAME = #USER#	DESIGNED - MRK	REVISED -
#FILEL#		DRAWN - MRK	REVISED -
	PLOT SCALE = #SCALE#	CHECKED - DDH	REVISED -
	PLOT DATE = #DATE#	DATE - 05/18/11	REVISED -

**STATE OF ILLINOIS  
 DEPARTMENT OF TRANSPORTATION**

**WELD RD TEMP WIDENING CROSS SECTIONS**

SCALE: HORIZ. 1"=10' VERT. 1"=5' STA. 19+50.00 TO STA. 21+00.00

F.A. RTE. 345	SECTION 8R-HB-2-BY-1	COUNTY KANE	TOTAL SHEETS 434	SHEET NO. 412
CONTRACT NO. 60K90			ILLINOIS FED. AID PROJECT	