


FINAL SURVEY	BY	DATE
SURVEY		
PLOTTED		
NOTE BOOK		
AREAS AT		
AREAS CHECKED		
NO.		

ORIGINAL SURVEY	BY	DATE
SURVEY		
PLOTTED		
NOTE BOOK		
AREAS AT		
AREAS CHECKED		
NO.		

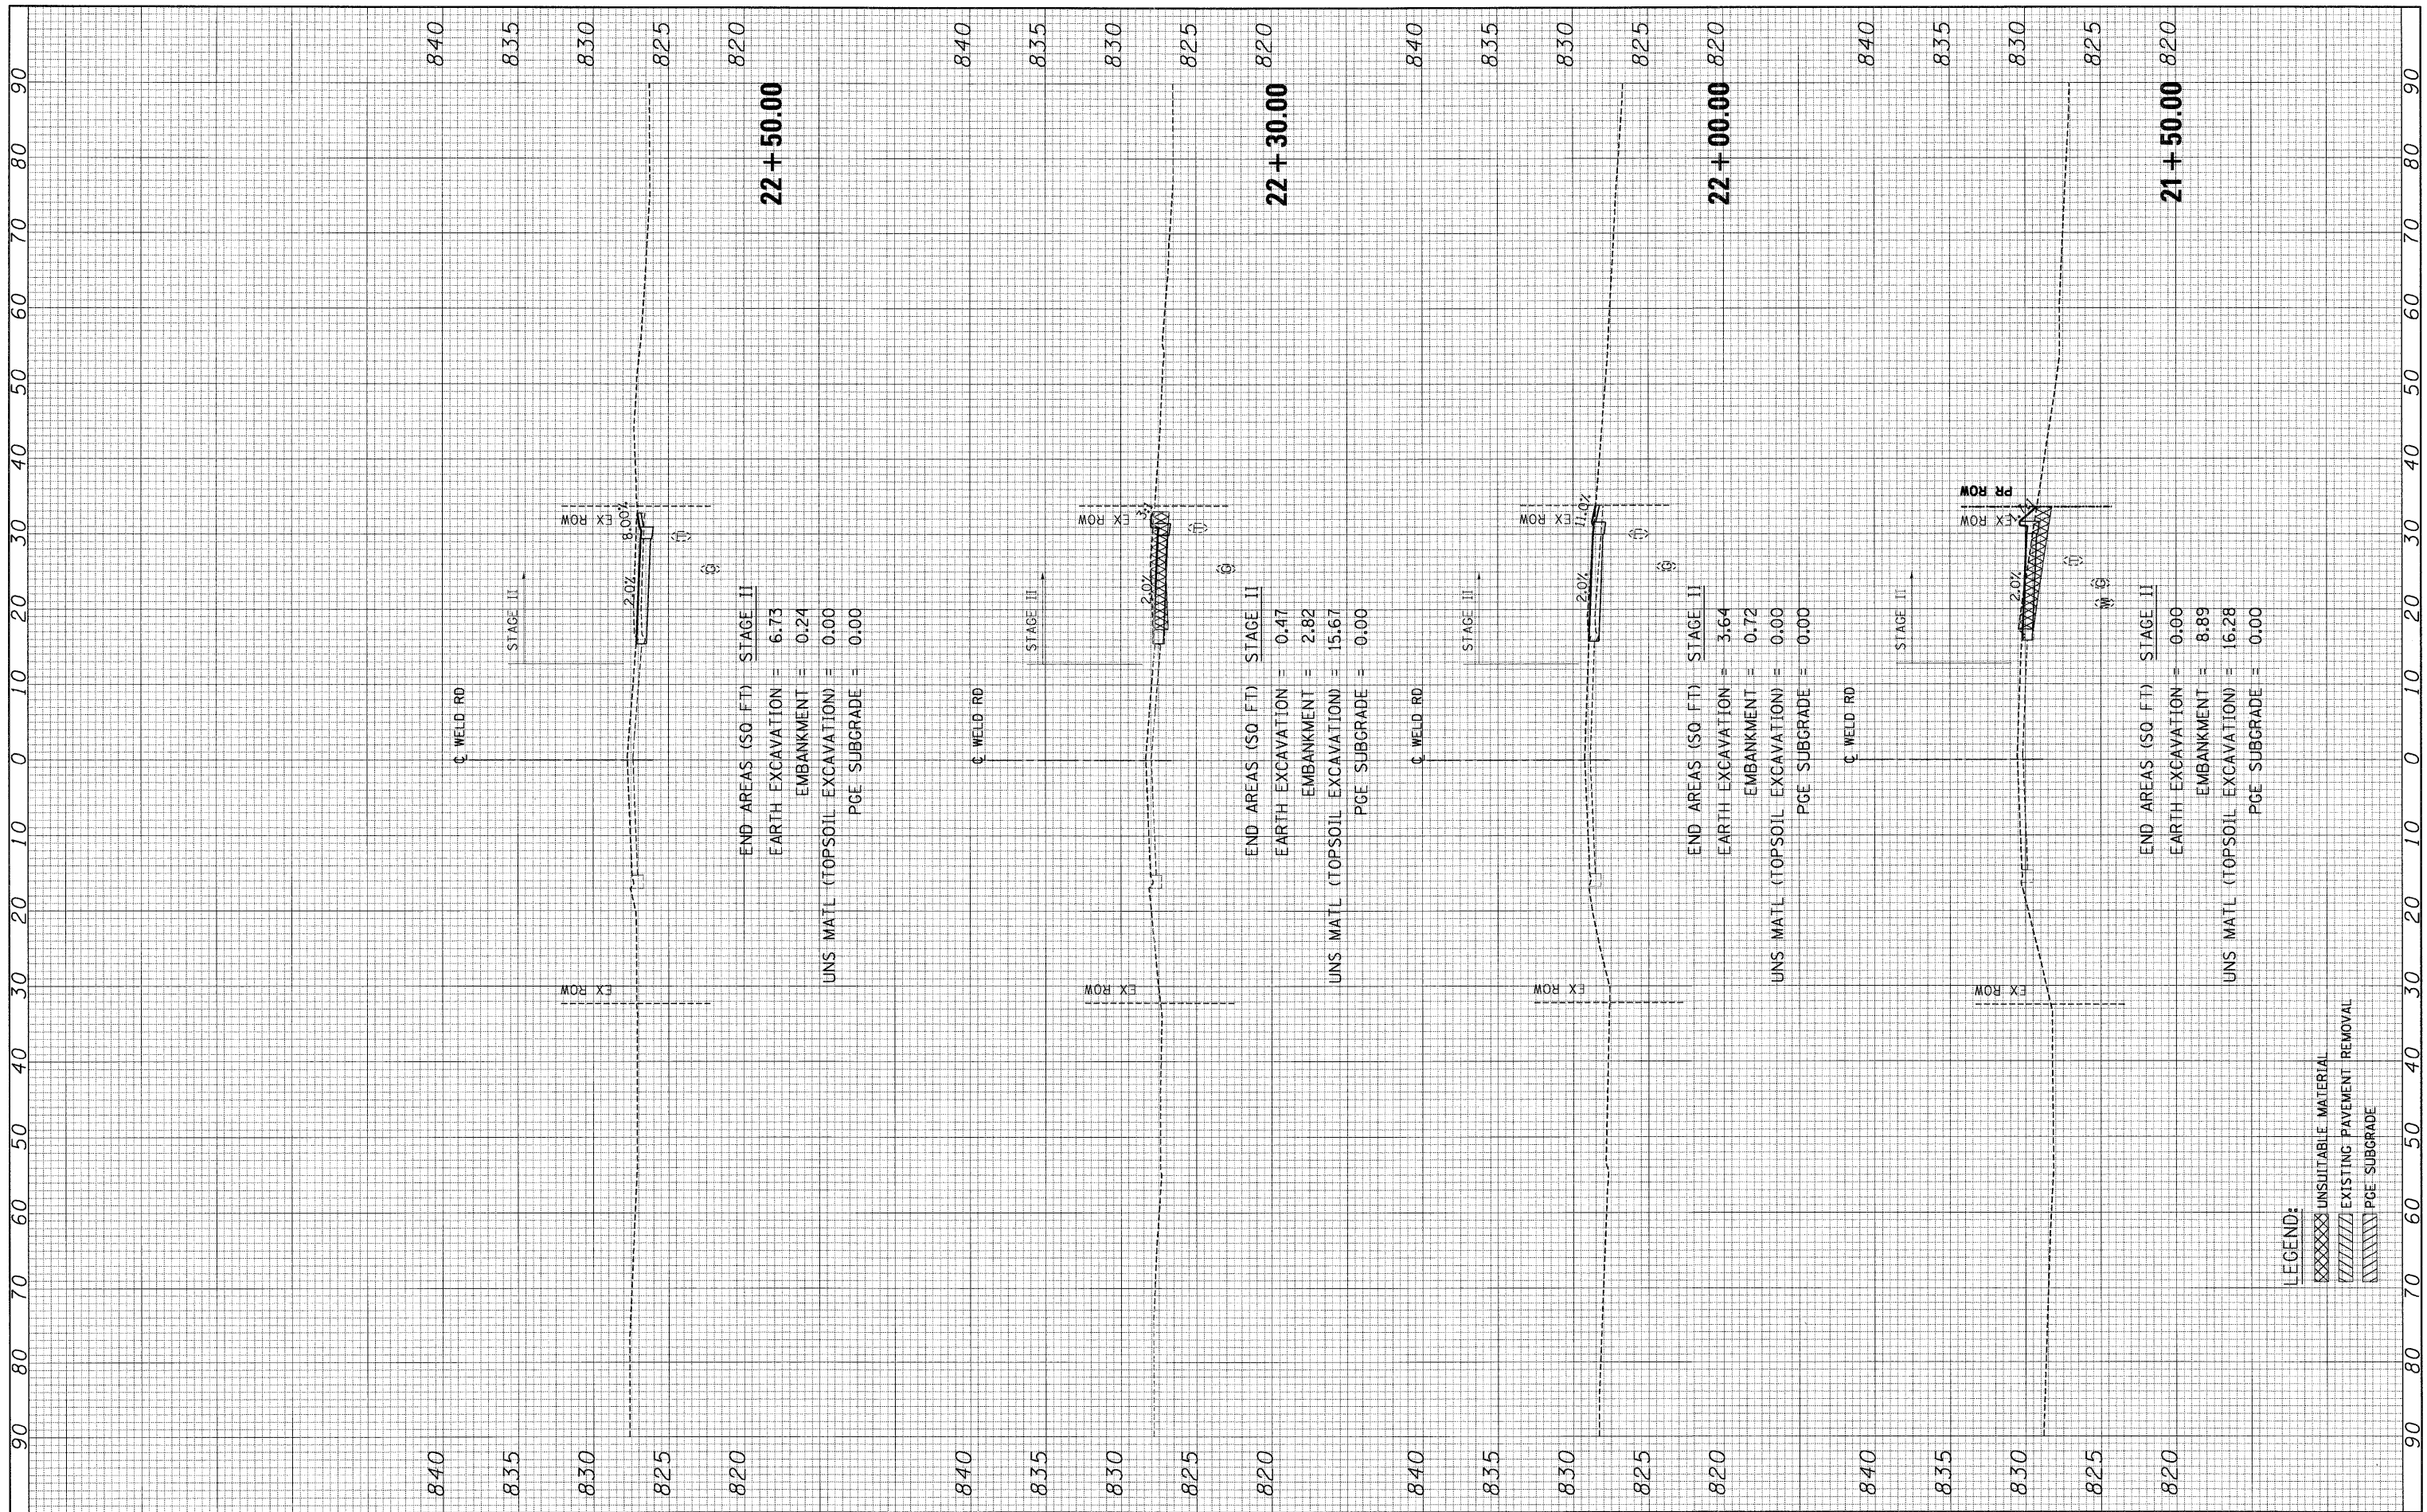

END AREAS (SQ. FT) STAGE II  
 EARTH EXCAVATION = 6.73  
 EMBANKMENT = 0.24  
 UNS. MATL (TOPSOIL EXCAVATION) = 0.00  
 PGE SUBGRADE = 0.00

END AREAS (SQ. FT) STAGE II  
 EARTH EXCAVATION = 0.47  
 EMBANKMENT = 2.82  
 UNS. MATL (TOPSOIL EXCAVATION) = 15.67  
 PGE SUBGRADE = 0.00

END AREAS (SQ. FT) STAGE II  
 EARTH EXCAVATION = 3.64  
 EMBANKMENT = 0.72  
 UNS. MATL (TOPSOIL EXCAVATION) = 0.00  
 PGE SUBGRADE = 0.00

END AREAS (SQ. FT) STAGE II  
 EARTH EXCAVATION = 0.00  
 EMBANKMENT = 8.89  
 UNS. MATL (TOPSOIL EXCAVATION) = 16.28  
 PGE SUBGRADE = 0.00

LEGEND:

XXXXXX	UNSUITABLE MATERIAL
////	EXISTING PAVEMENT REMOVAL
	PGE SUBGRADE

FILE NAME =	USER NAME = #USER#	DESIGNED - MRK	REVISED -
#FILE#		DRAWN - MRK	REVISED -
		CHECKED - DDH	REVISED -
		DATE - 05/18/11	REVISED -

STATE OF ILLINOIS  
 DEPARTMENT OF TRANSPORTATION

WELD RD TEMP WIDENING CROSS SECTIONS

SCALE: HORIZ. 1"=10' VERT. 1"=5'  
 STA. 21+50.00 TO STA. 22+50.00

F.A. RTE.	SECTION	COUNTY	TOTAL SHEETS	SHEET NO.
345	8R-HB-2-BY-1	KANE	434	413
			CONTRACT NO. 60K90	
ILLINOIS FED. AID PROJECT				