


FINAL SURVEY	SURVEYED	BY	DATE
NOTE BOOK NO.	PLOTTED		
AREAS CHECKED	DATE		

ORIGINAL SURVEY	SURVEYED	BY	DATE
NOTE BOOK NO.	PLOTTED		
AREAS CHECKED	DATE		

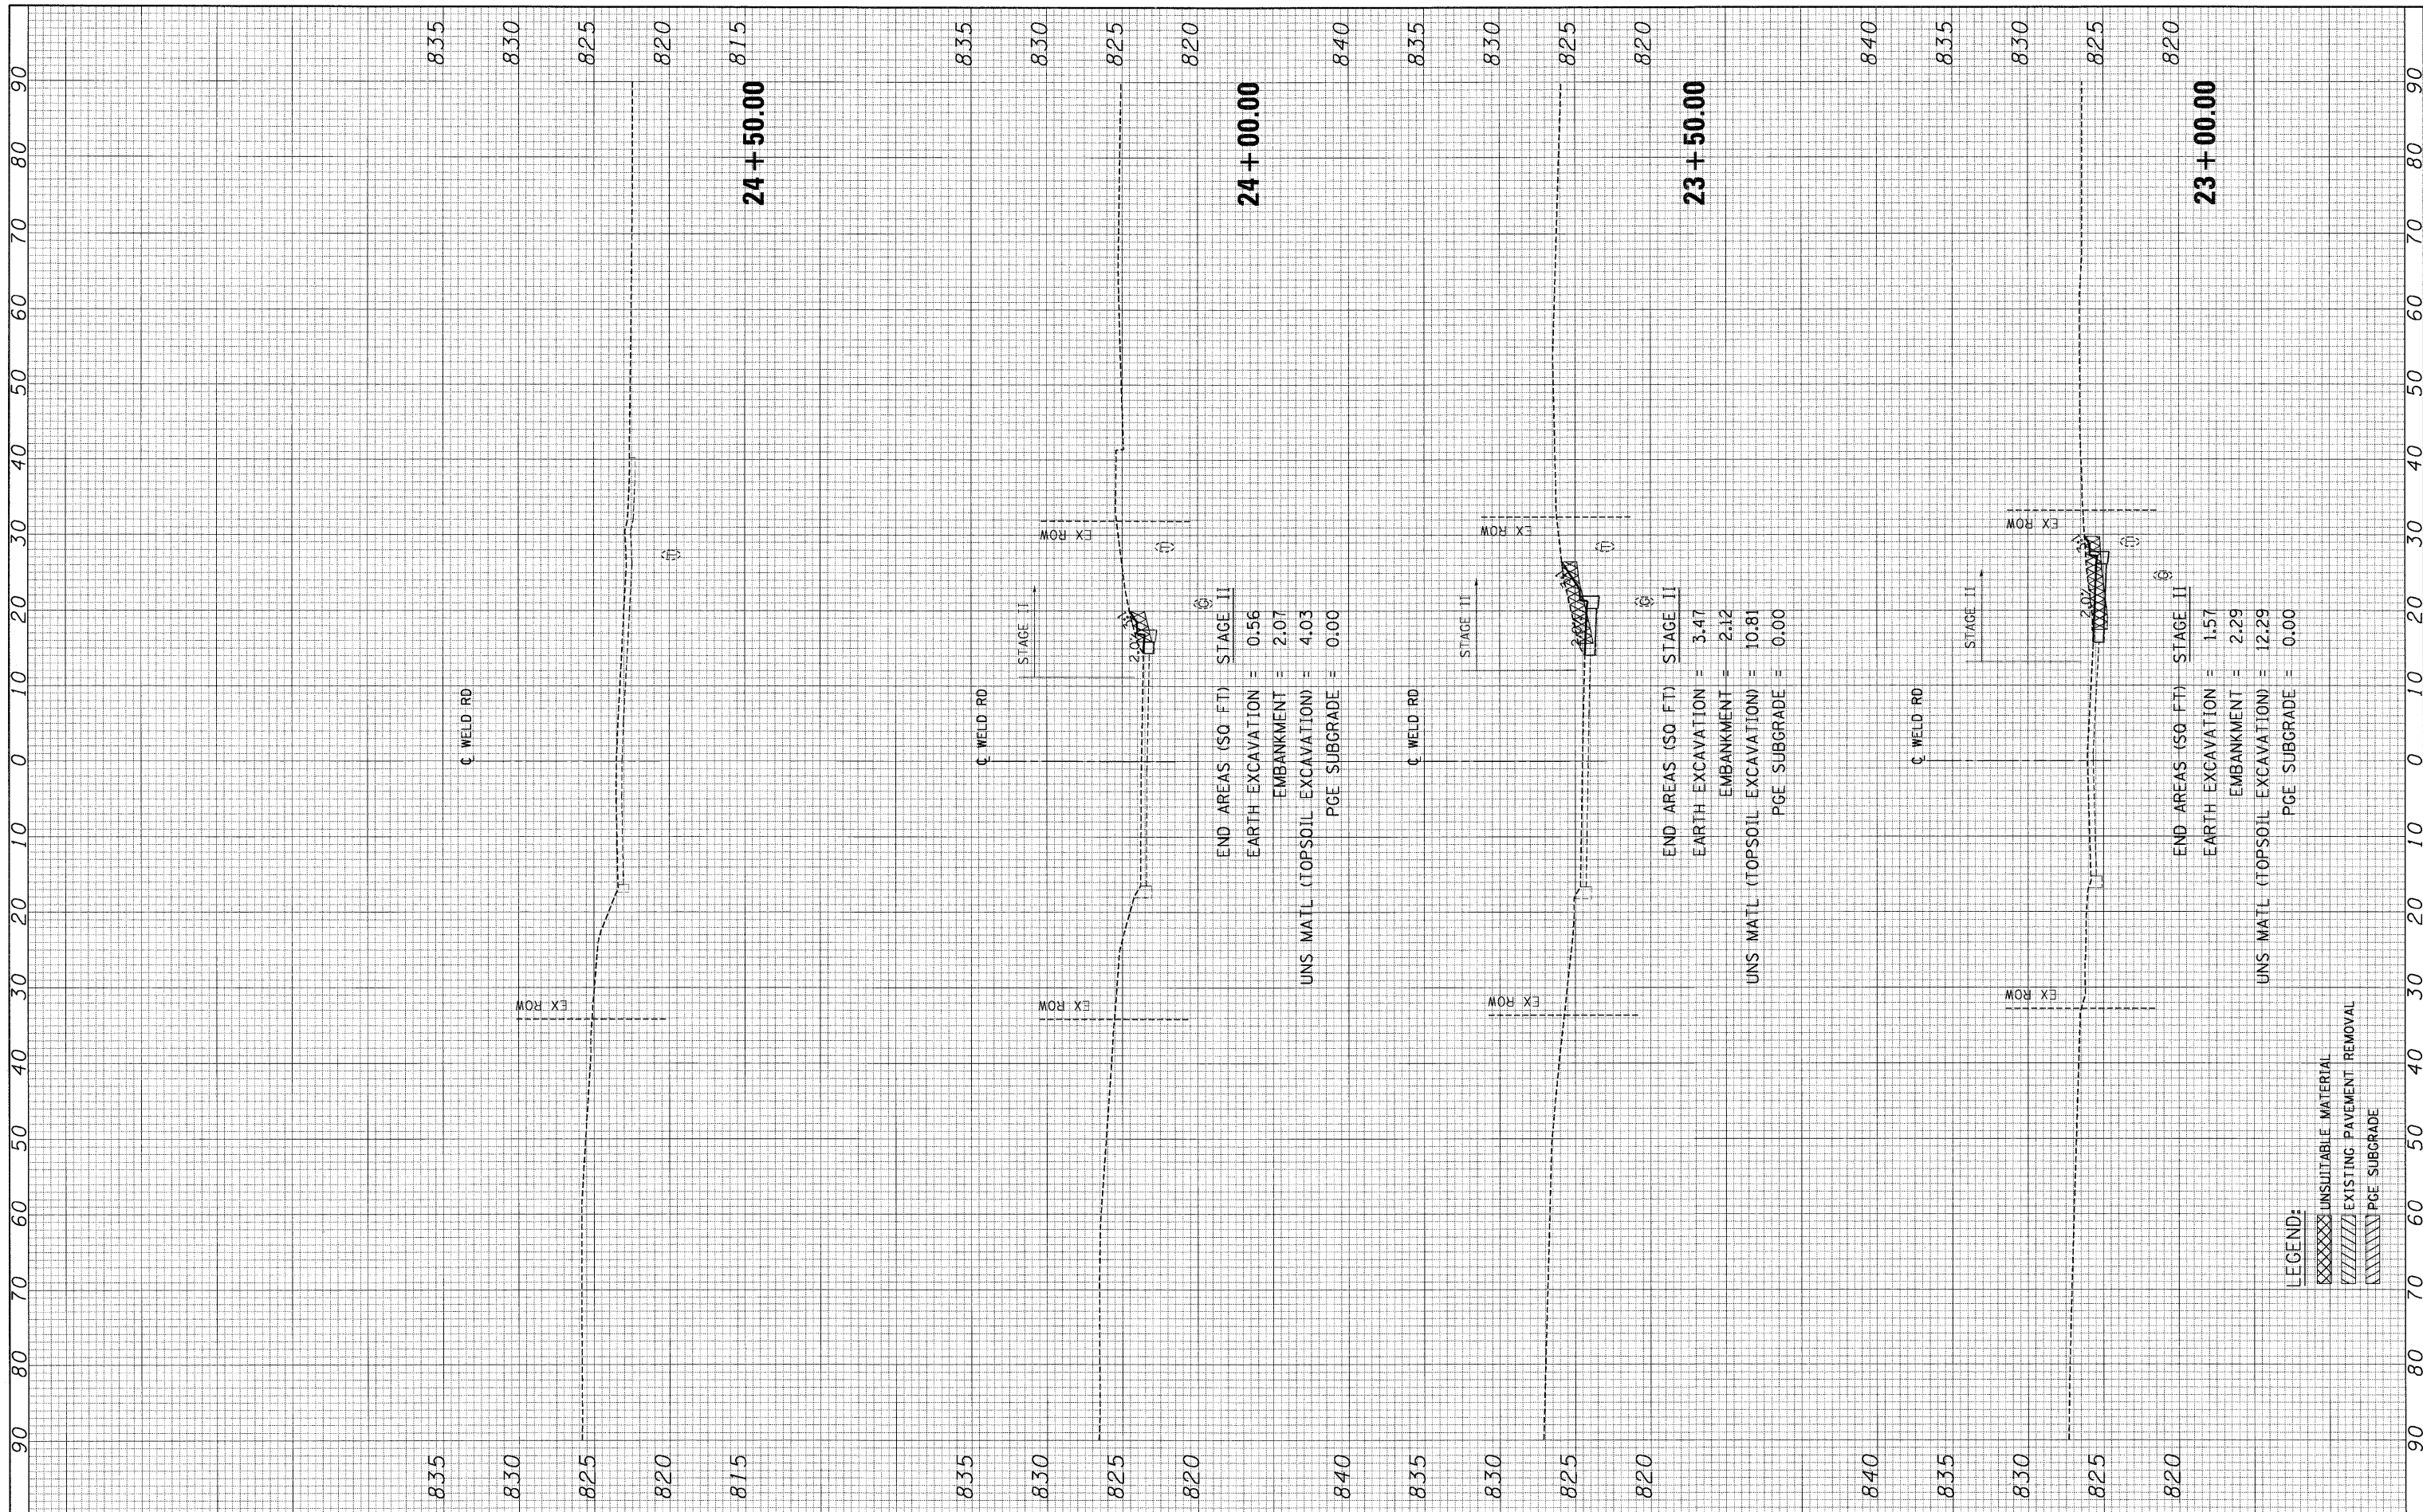

FILE NAME =	USER NAME = #USER#	DESIGNED - MRK	REVISED -
#FILEL#		DRAWN - MRK	REVISED -
		CHECKED - DDH	REVISED -
		DATE - 05/18/11	REVISED -

**STATE OF ILLINOIS  
DEPARTMENT OF TRANSPORTATION**

**WELD RD TEMP WIDENING CROSS SECTIONS**

SCALE: HORIZ. 1"=10'    VERT. 1"=5'    STA. 23+00.00 TO STA. 24+50.00

F.A. RTE. 345	SECTION 8R-HB-2-BY-1	COUNTY KANE	TOTAL SHEETS 434	SHEET NO. 414
			CONTRACT NO. 60K90	
ILLINOIS FED. AID PROJECT				