


FINAL SURVEY PLOTTED DATE BY

ORIGINAL SURVEY PLOTTED DATE BY

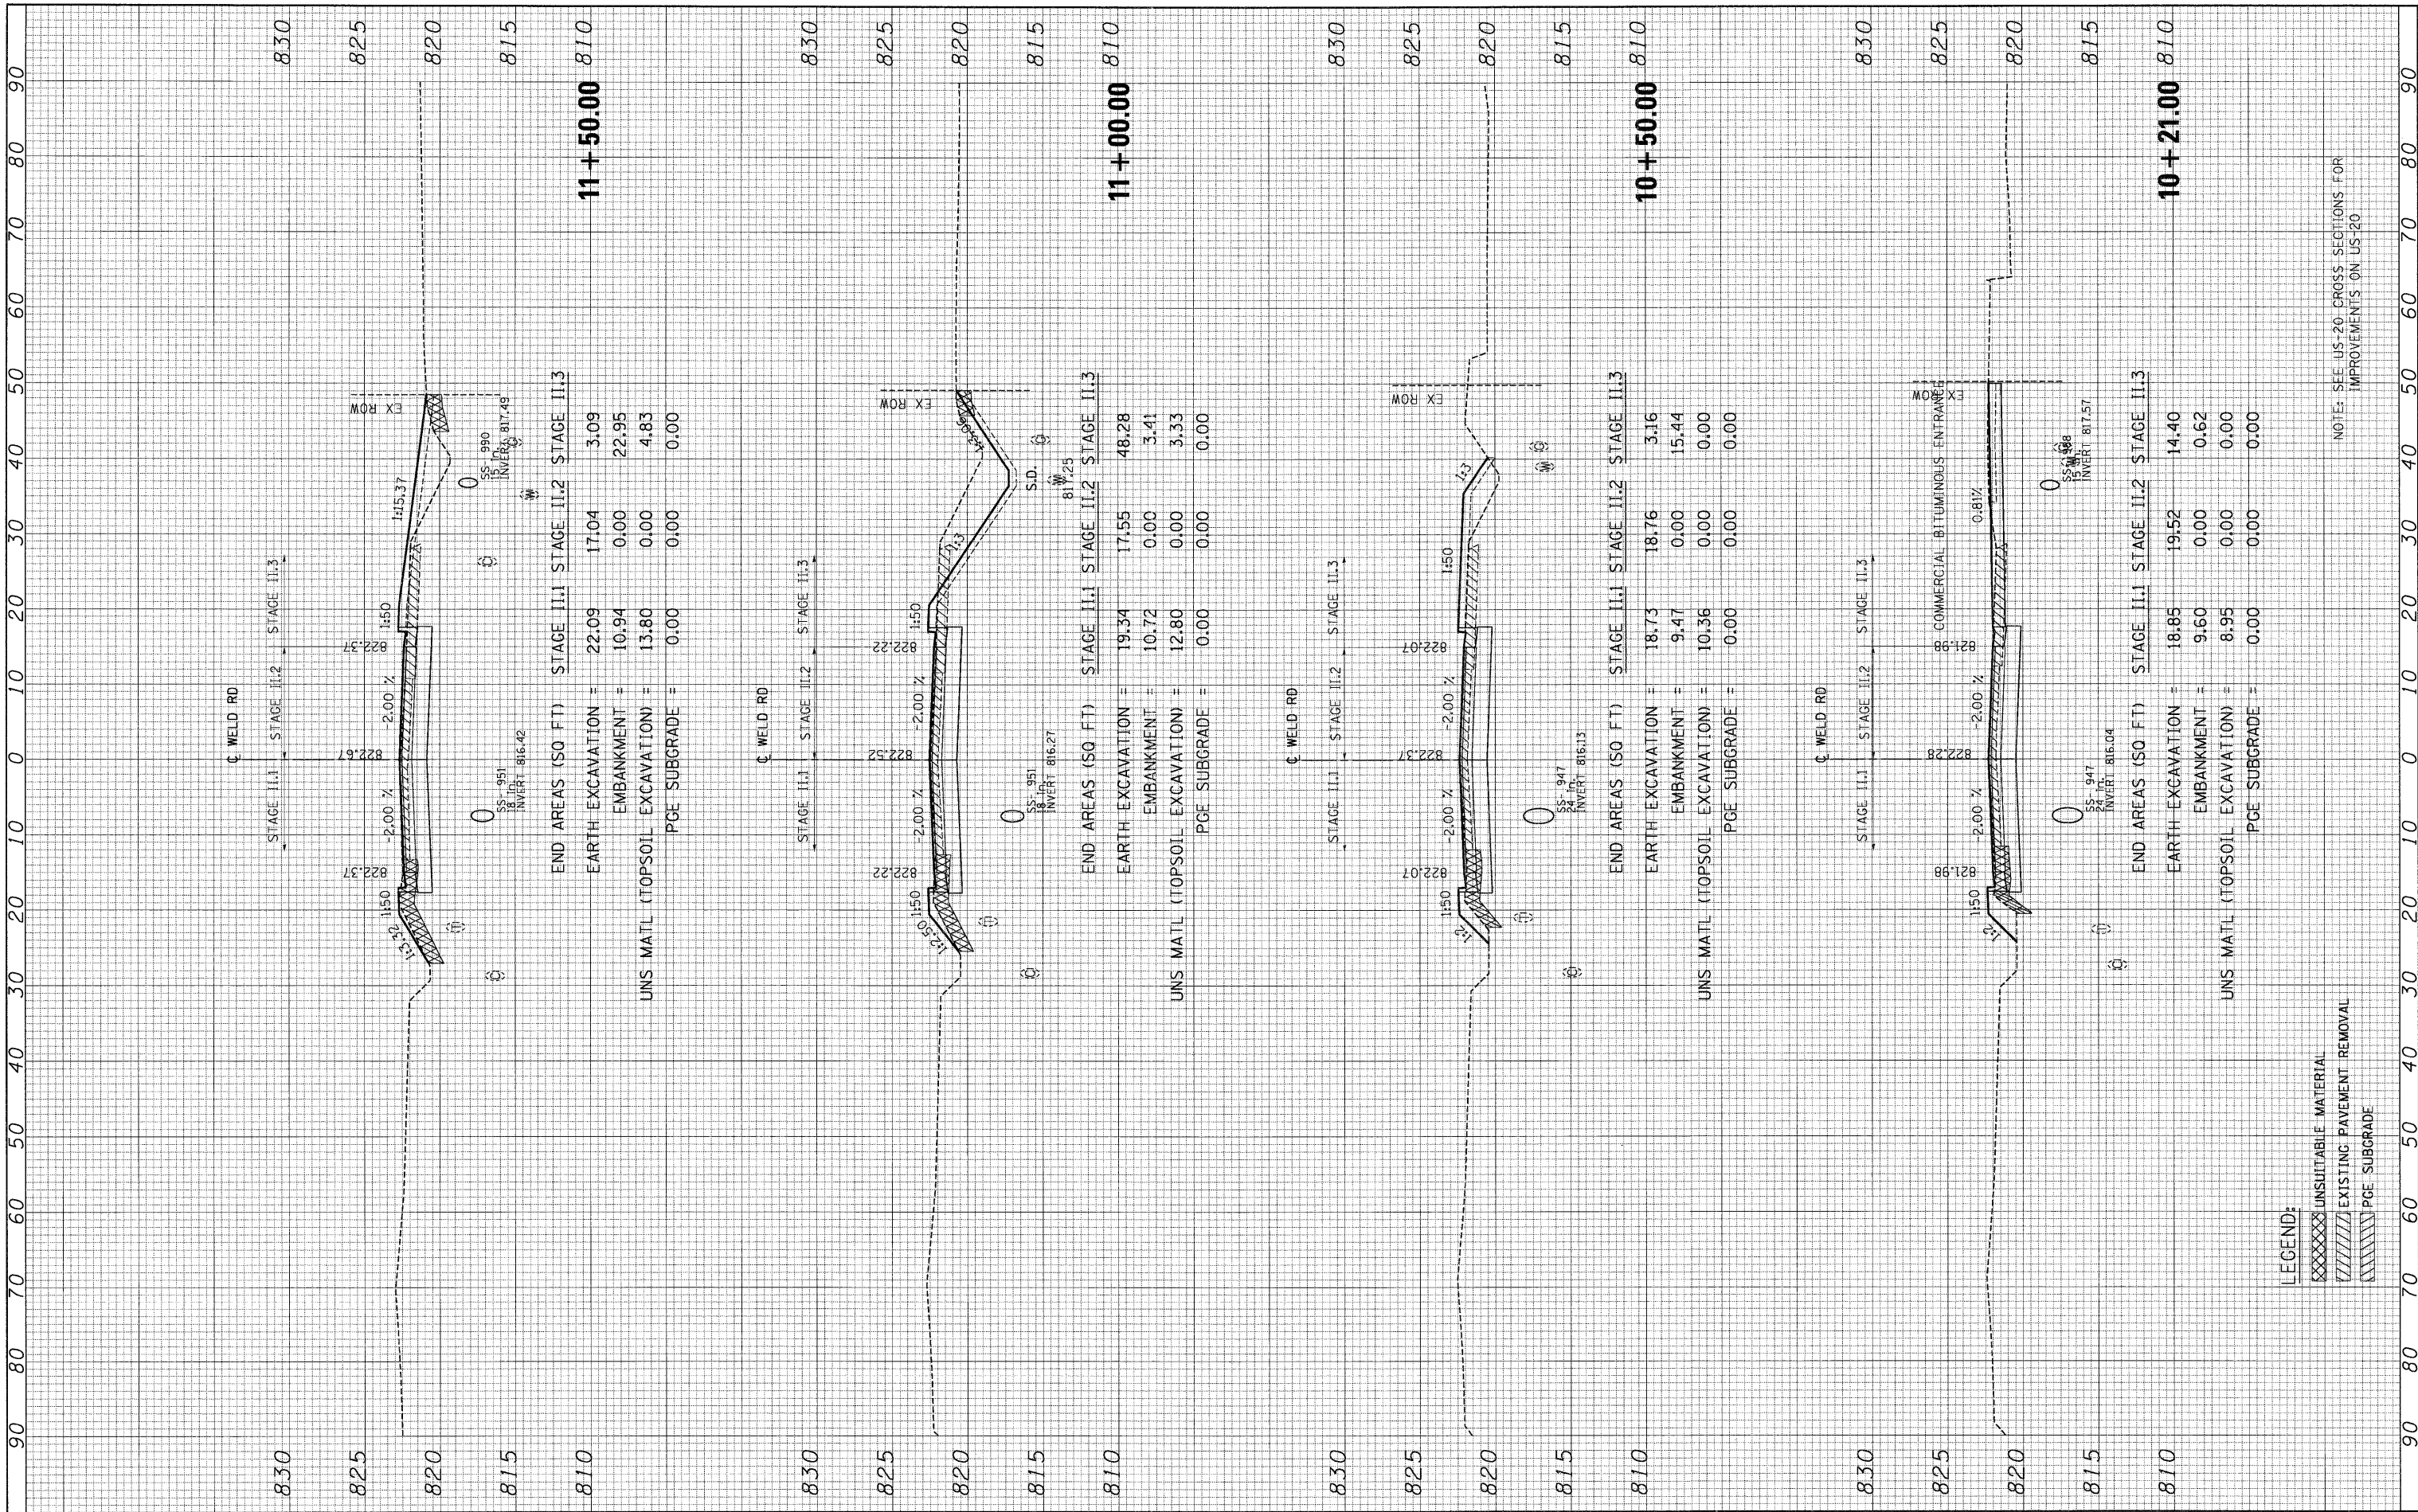

NOTE: SEE US-20 CROSS SECTIONS FOR IMPROVEMENTS ON US-20

LEGEND:
 UNSUITABLE MATERIAL
 EXISTING PAVEMENT REMOVAL
 PGE SUBGRADE

FILE NAME =	USER NAME = #USER#	DESIGNED - MRK	REVISED -
#FILE#		DRAWN - MRK	REVISED -
		CHECKED - DDH	REVISED -
		DATE - 05/18/11	REVISED -

STATE OF ILLINOIS
 DEPARTMENT OF TRANSPORTATION

WELD RD CROSS SECTIONS

SCALE: HORIZ. 1"=10' VERT. 1"=5' STA. 10+21.00 TO STA. 11+50.00

F.A. RTE. 345	SECTION 8R-HB-2-BY-1	COUNTY KANE	TOTAL SHEETS 434	SHEET NO. 418
CONTRACT NO. 60K90			ILLINOIS FED. AID PROJECT	