


FINAL SURVEY SURVEYED PLOTTED DATE
NOTE BOOK NO. AREAS AREAS CHECKED

ORIGINAL SURVEY SURVEYED PLOTTED DATE
NOTE BOOK NO. AREAS AREAS CHECKED

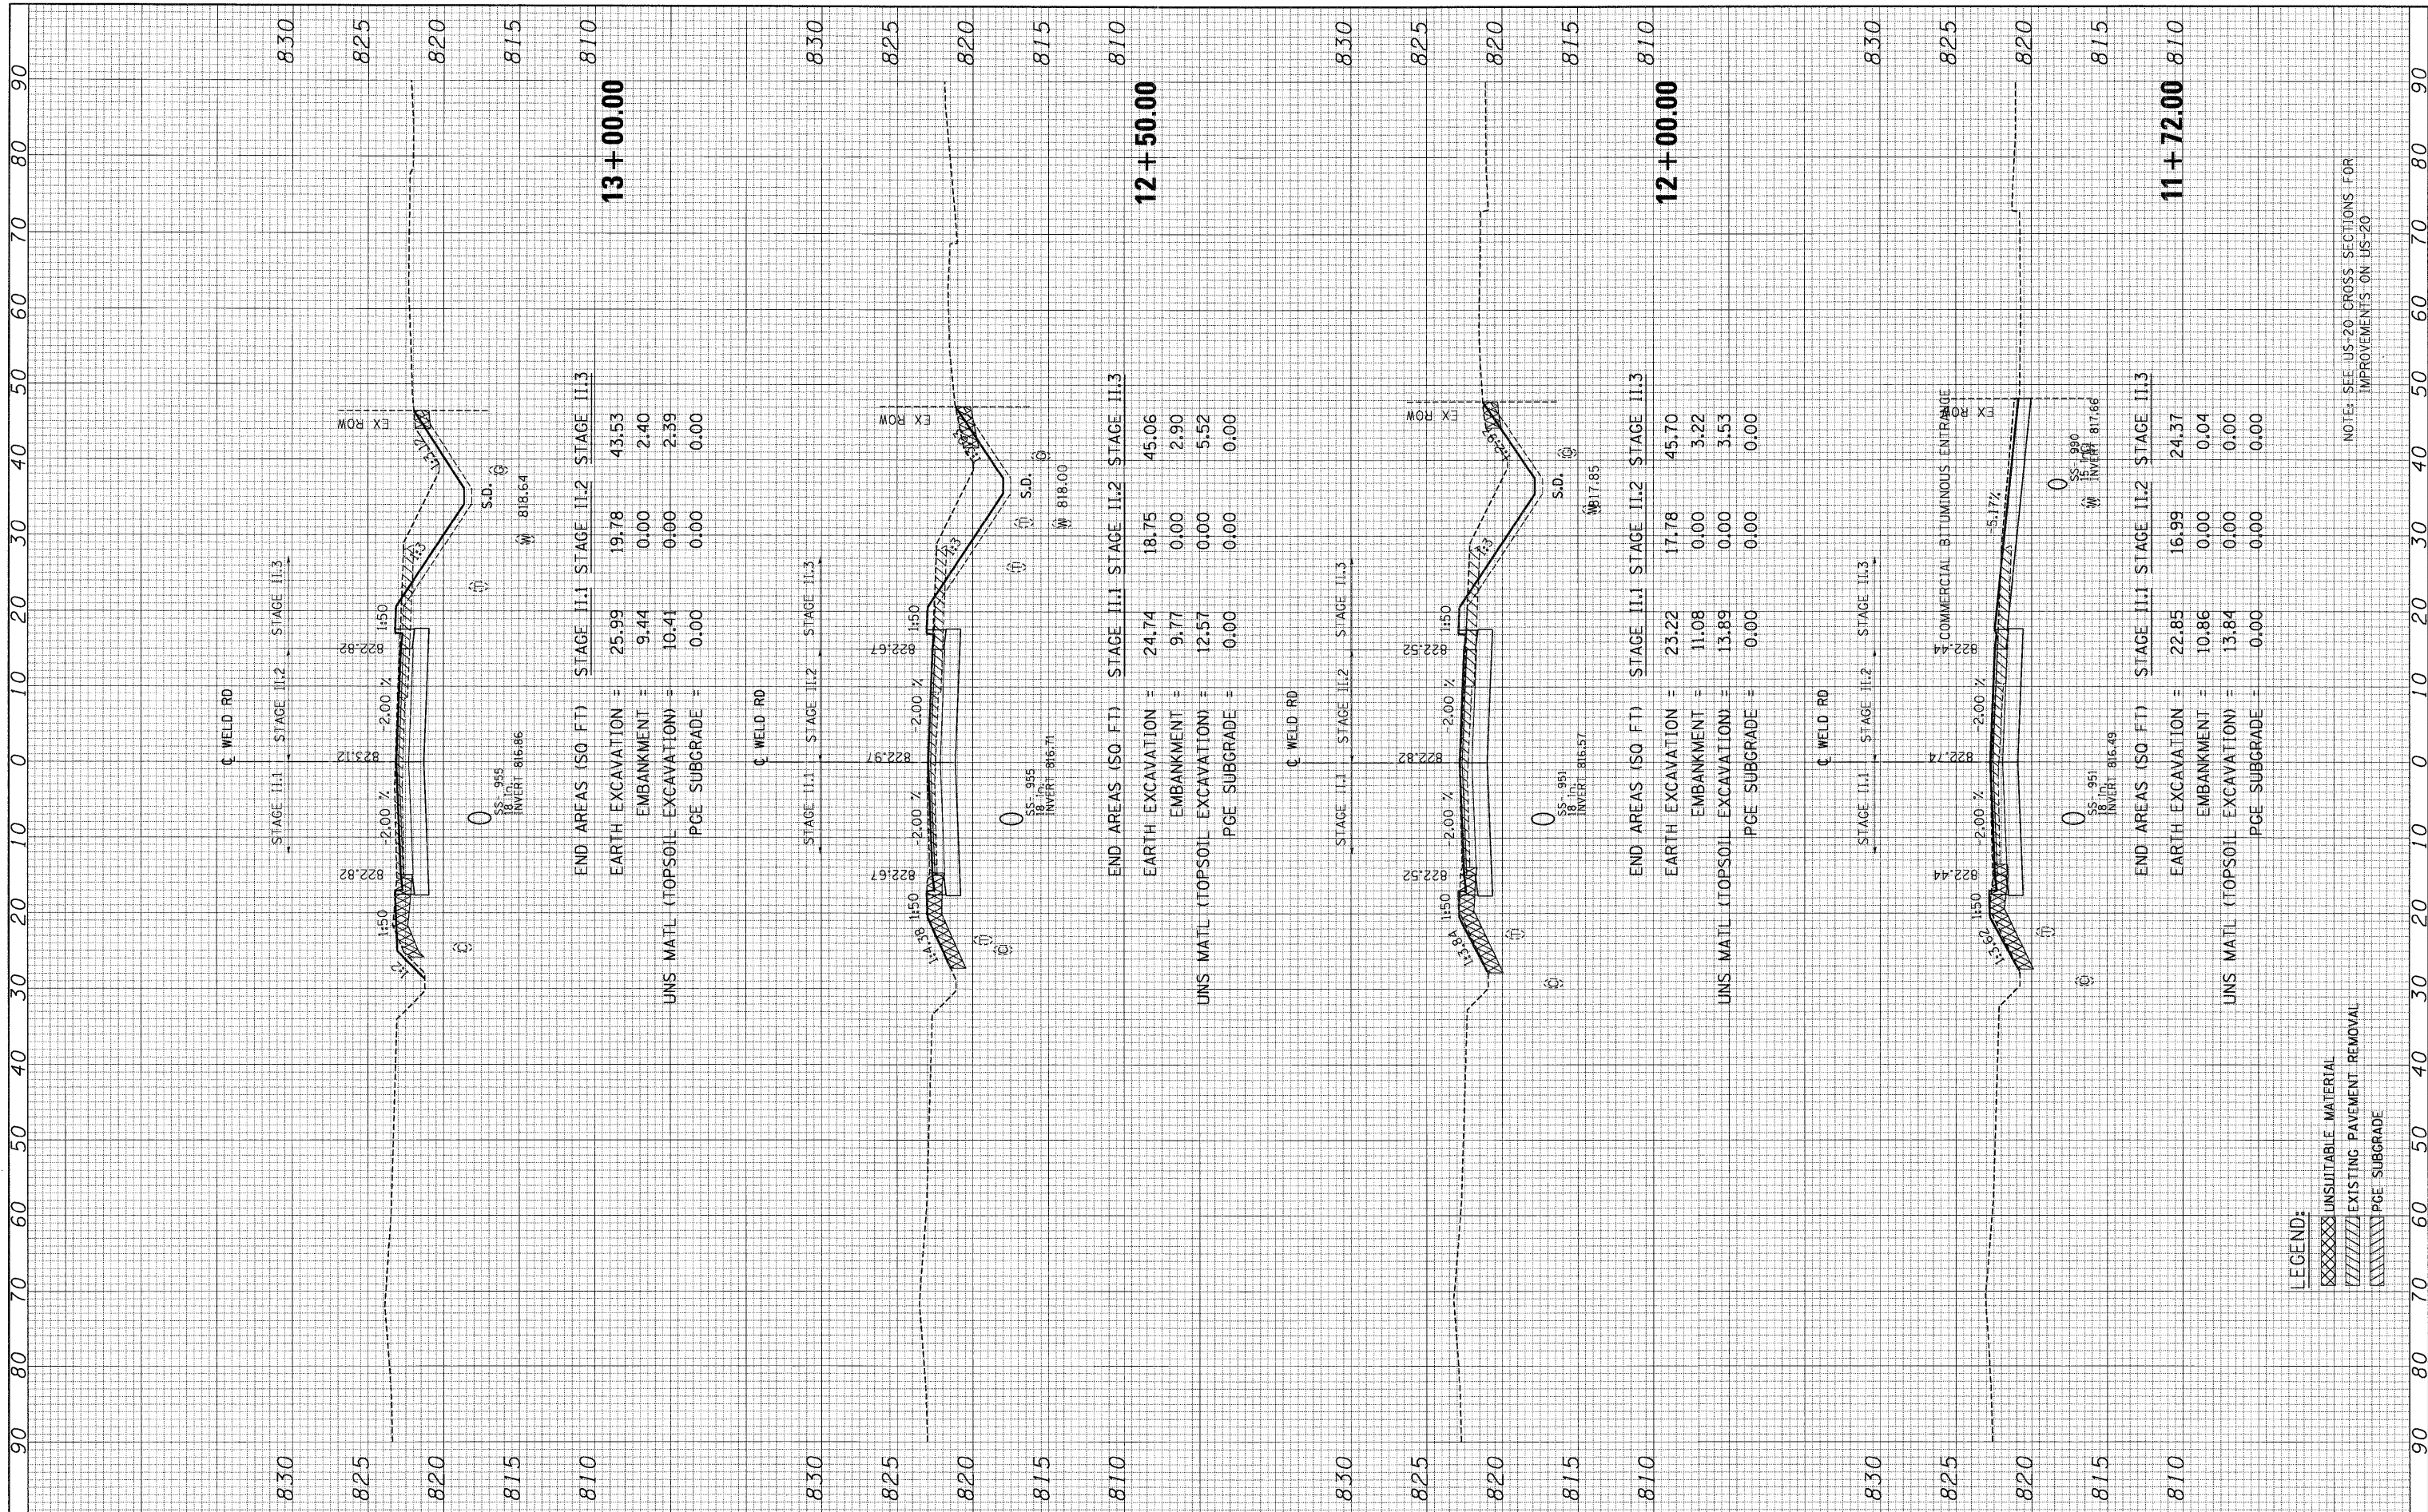

NOTE: SEE US-20 CROSS SECTIONS FOR IMPROVEMENTS ON US-20

LEGEND:
 UNSUITABLE MATERIAL
 EXISTING PAVEMENT REMOVAL
 PGE SUBGRADE