


FINAL SURVEY	SURVEYED	BY	DATE
NO.	NO.		
AREAS CHECKED	AREAS CHECKED		
NOTE BOOK	NOTE BOOK		
NO.	NO.		

ORIGINAL SURVEY	SURVEYED	BY	DATE
NO.	NO.		
AREAS CHECKED	AREAS CHECKED		
NOTE BOOK	NOTE BOOK		
NO.	NO.		

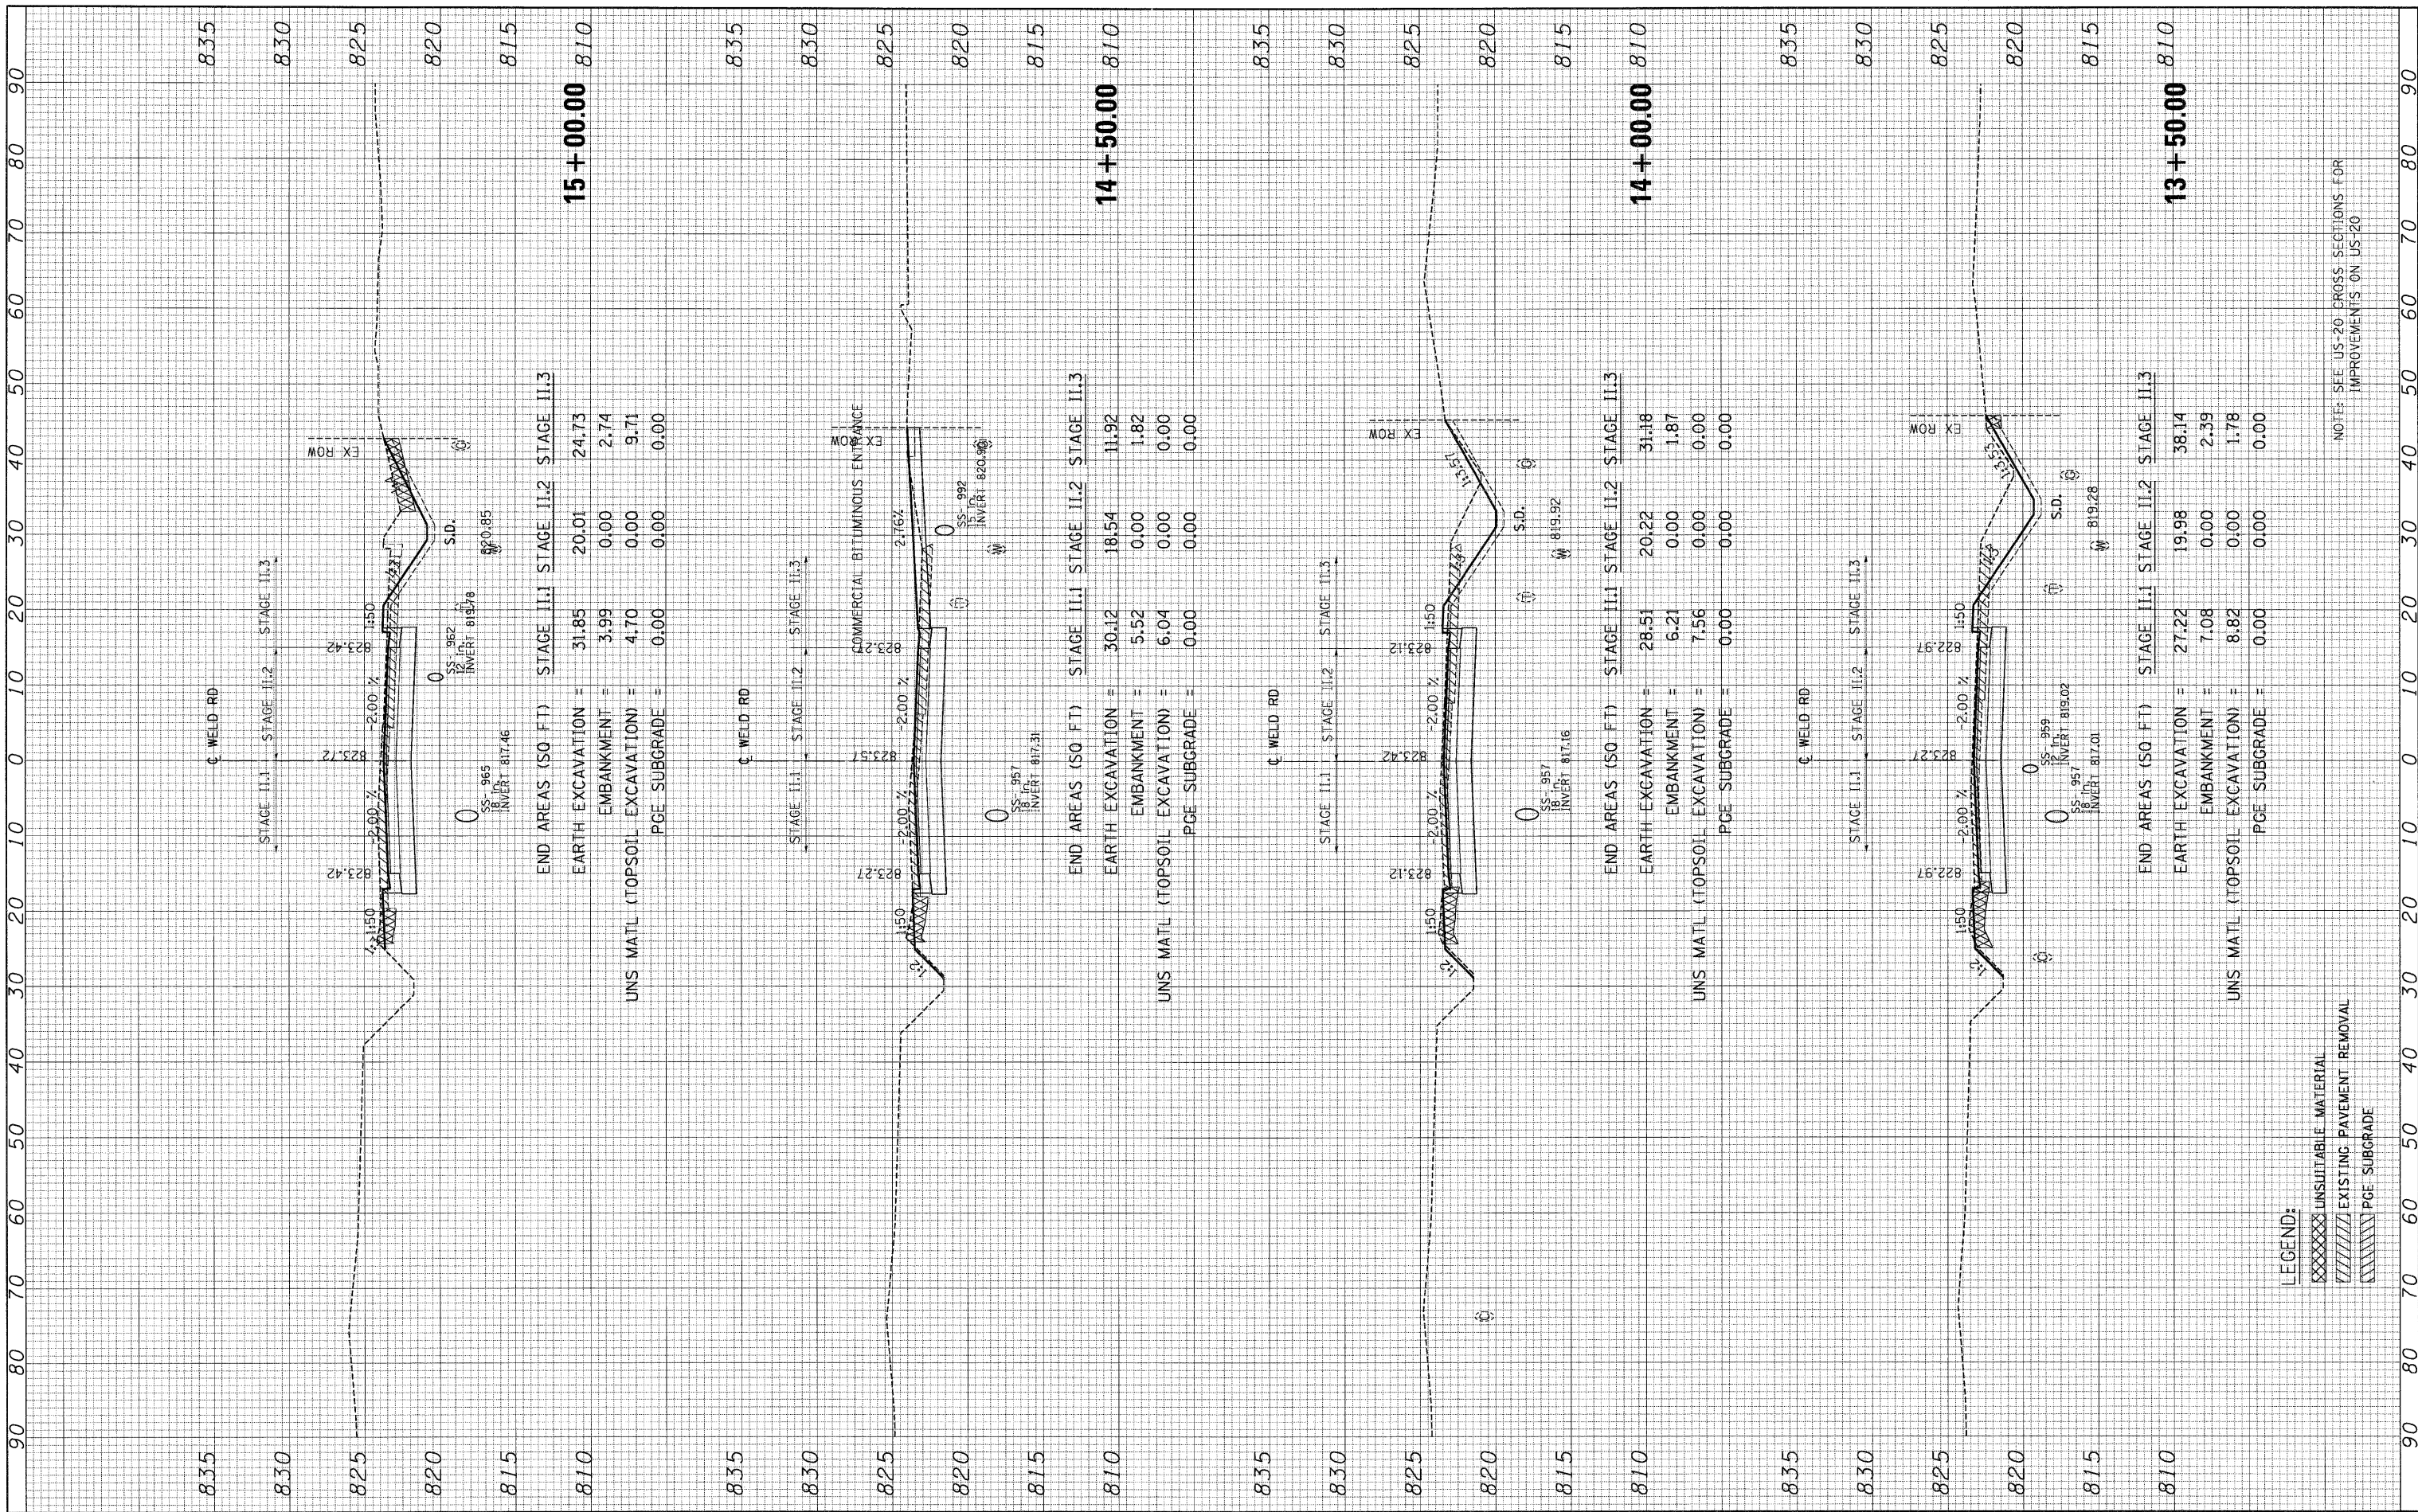

END AREAS (50 FT) STAGE II.1 STAGE II.2 STAGE II.3

EARTH EXCAVATION = 31.85 20.01 24.73

EMBANKMENT = 3.99 0.00 2.74

UNS MATL (TOPSOIL EXCAVATION) = 4.70 0.00 9.71

PGE SUBGRADE = 0.00 0.00 0.00

END AREAS (50 FT) STAGE II.1 STAGE II.2 STAGE II.3

EARTH EXCAVATION = 30.12 18.54 11.92

EMBANKMENT = 5.52 0.00 1.82

UNS MATL (TOPSOIL EXCAVATION) = 6.04 0.00 0.00

PGE SUBGRADE = 0.00 0.00 0.00

END AREAS (50 FT) STAGE II.1 STAGE II.2 STAGE II.3

EARTH EXCAVATION = 28.51 20.22 31.18

EMBANKMENT = 6.21 0.00 1.87

UNS MATL (TOPSOIL EXCAVATION) = 7.56 0.00 0.00

PGE SUBGRADE = 0.00 0.00 0.00

END AREAS (50 FT) STAGE II.1 STAGE II.2 STAGE II.3

EARTH EXCAVATION = 27.22 19.98 38.14

EMBANKMENT = 7.08 0.00 2.39

UNS MATL (TOPSOIL EXCAVATION) = 8.82 0.00 1.78

PGE SUBGRADE = 0.00 0.00 0.00

LEGEND:

XXXXX UNSUITABLE MATERIAL

XXXXX EXISTING PAVEMENT REMOVAL

XXXXX PGE SUBGRADE

NOTE: SEE US-20 CROSS SECTIONS FOR IMPROVEMENTS ON US-20

FILE NAME =	USER NAME = #USER#	DESIGNED - MRK	REVISED -
#FILE#		DRAWN - MRK	REVISED -
	PLOT SCALE = #SCALE#	CHECKED - DDH	REVISED -
	PLOT DATE = #DATE#	DATE - 05/18/11	REVISED -

STATE OF ILLINOIS  
DEPARTMENT OF TRANSPORTATION

WELD RD CROSS SECTIONS

SCALE: HORIZ. 1"=10' VERT. 1"=5' STA. 13+50.00 TO STA. 15+00.00

F.A. R.T.E. 345	SECTION 8R-HB-2-BY-1	COUNTY KANE	TOTAL SHEETS 434	SHEET NO. 420
				CONTRACT NO. 60K90
ILLINOIS FED. AID PROJECT				