


FINAL SURVEY PLOTTED DATE BY  
 NOTE BOOK NO. AREAS CHECKED

ORIGINAL SURVEY PLOTTED DATE BY  
 NOTE BOOK NO. AREAS CHECKED

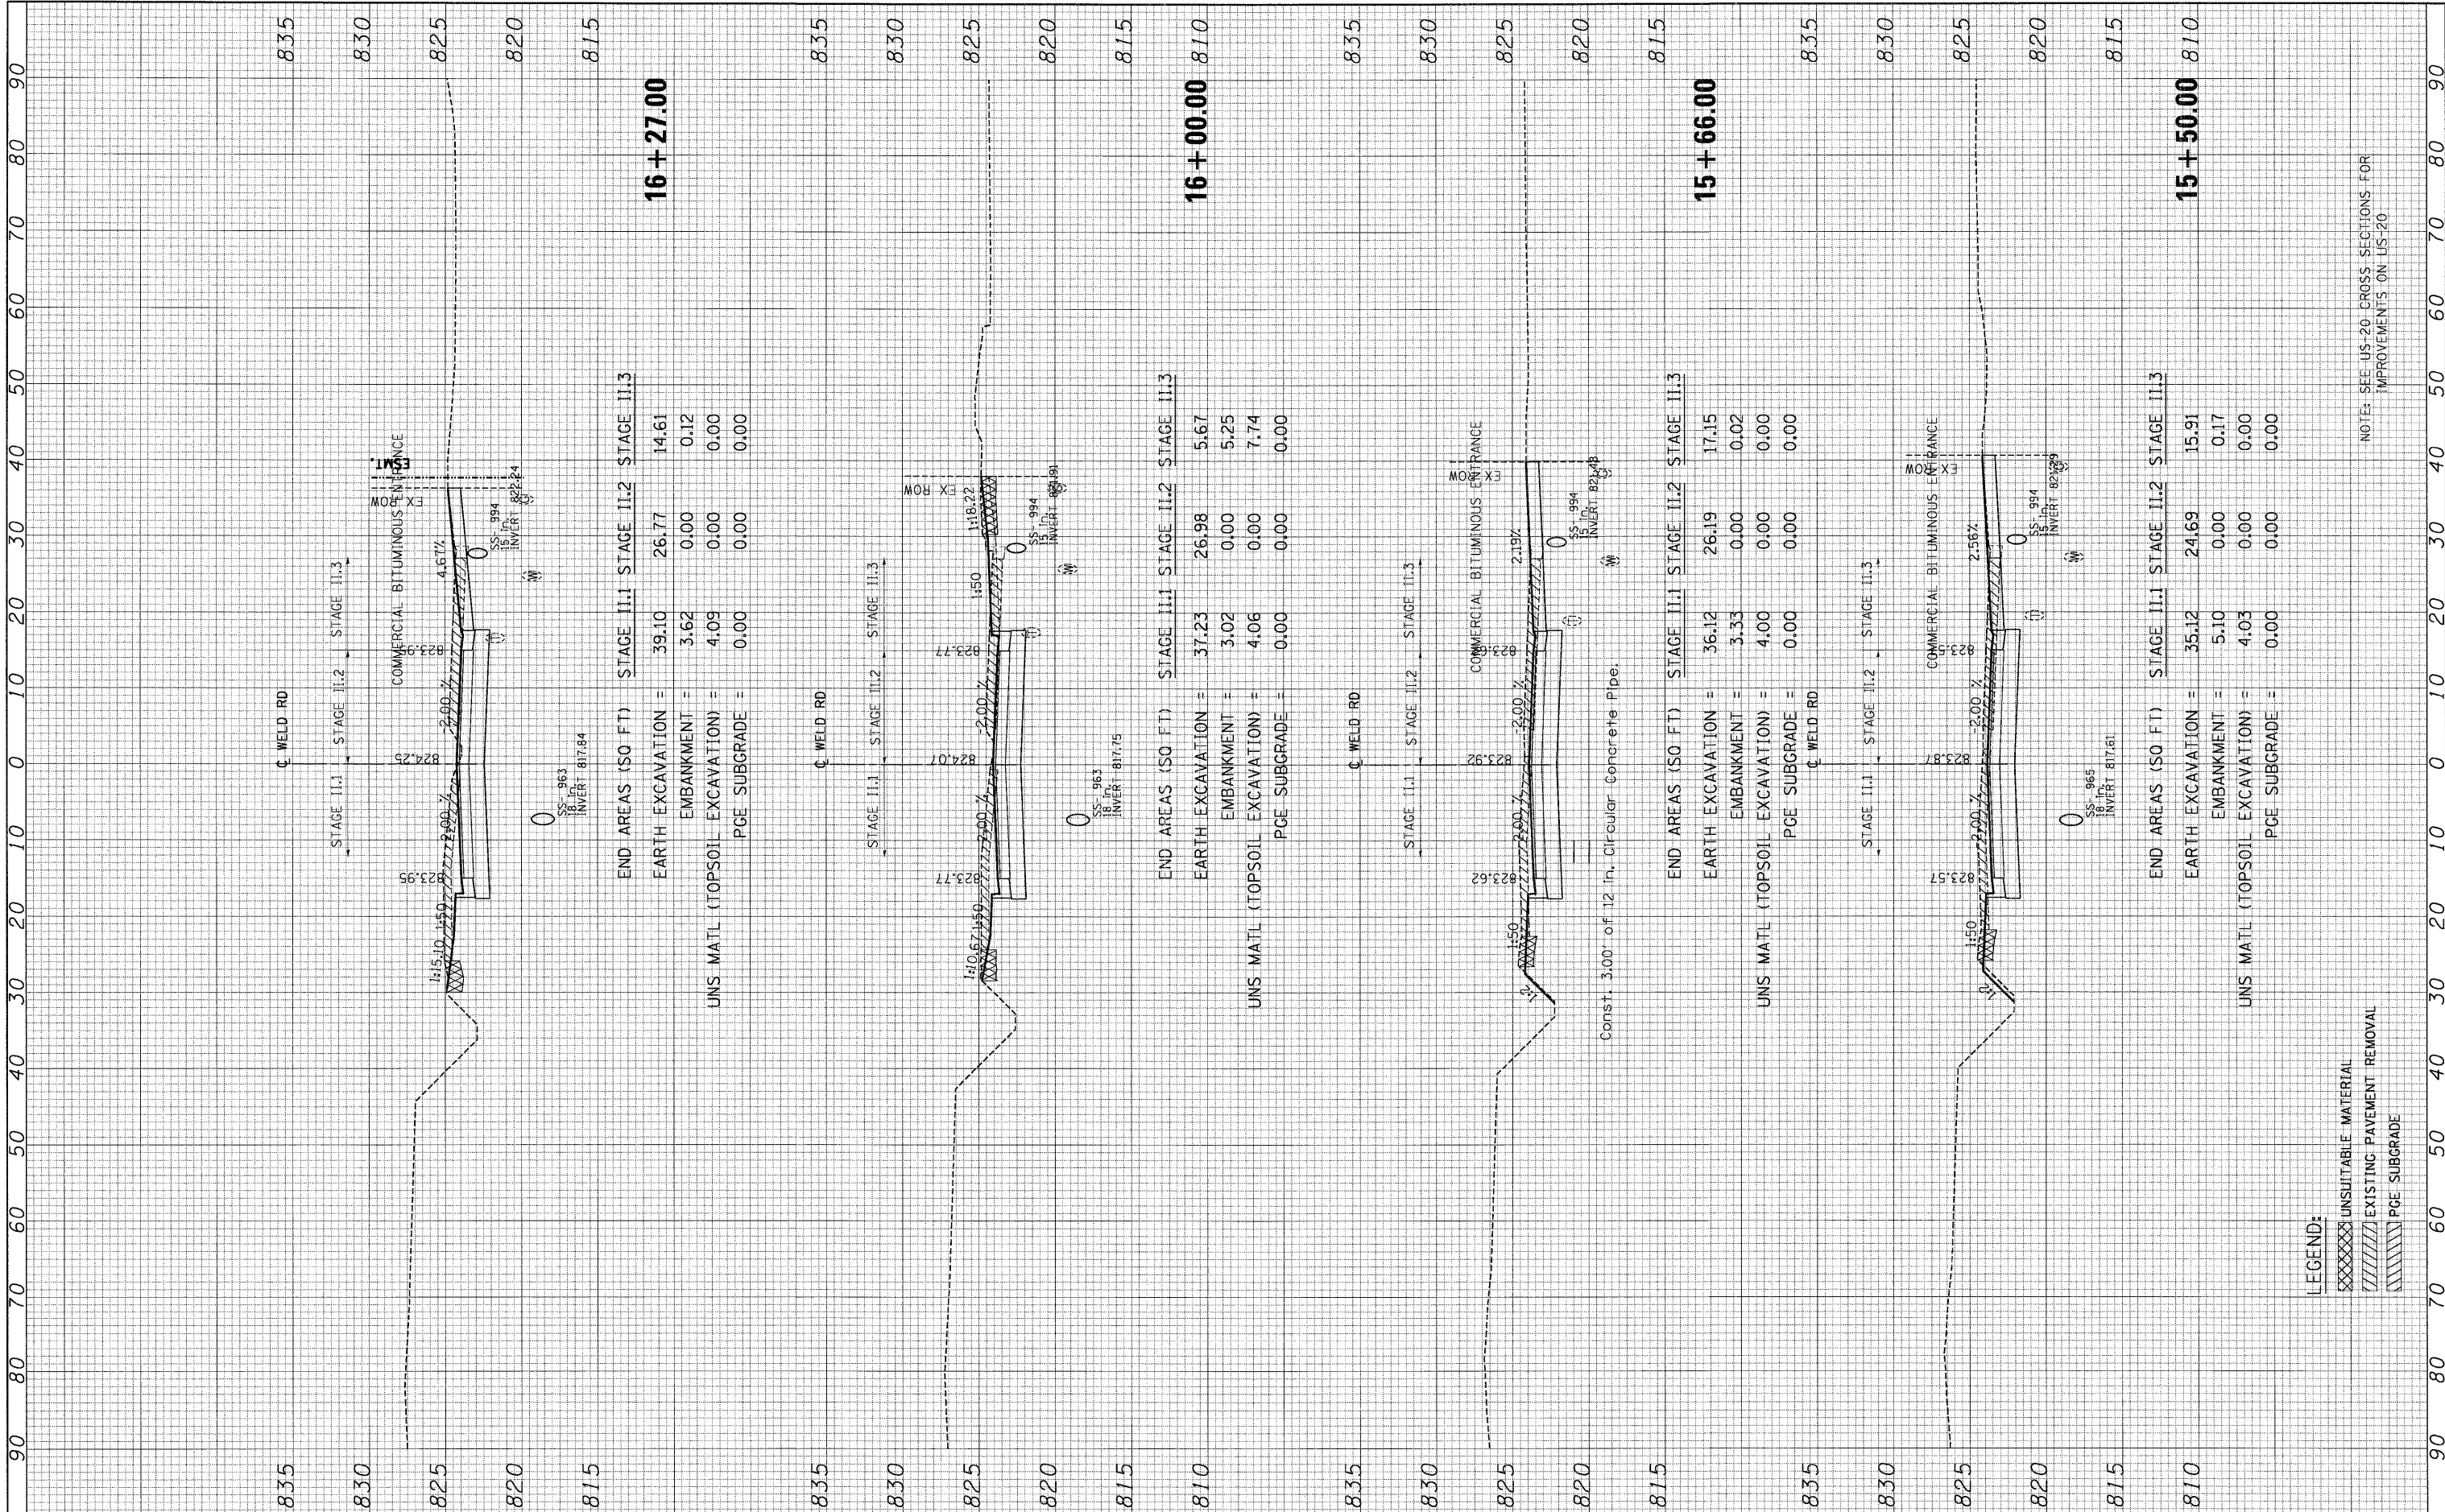

END AREAS (SQ FT) STAGE II.1 STAGE II.2 STAGE II.3

EARTH EXCAVATION = 39.10 26.77 14.61  
 EMBANKMENT = 3.62 0.00 0.12  
 UNS MATL (TOPSOIL EXCAVATION) = 4.09 0.00 0.00  
 PCE SUBGRADE = 0.00 0.00 0.00

END AREAS (SQ FT) STAGE II.1 STAGE II.2 STAGE II.3

EARTH EXCAVATION = 37.23 26.98 5.67  
 EMBANKMENT = 3.02 0.00 5.25  
 UNS MATL (TOPSOIL EXCAVATION) = 4.06 0.00 7.74  
 PCE SUBGRADE = 0.00 0.00 0.00

END AREAS (SQ FT) STAGE II.1 STAGE II.2 STAGE II.3

EARTH EXCAVATION = 36.12 26.19 17.15  
 EMBANKMENT = 3.33 0.00 0.02  
 UNS MATL (TOPSOIL EXCAVATION) = 4.00 0.00 0.00  
 PCE SUBGRADE = 0.00 0.00 0.00

END AREAS (SQ FT) STAGE II.1 STAGE II.2 STAGE II.3

EARTH EXCAVATION = 35.12 24.69 15.91  
 EMBANKMENT = 5.10 0.00 0.17  
 UNS MATL (TOPSOIL EXCAVATION) = 4.03 0.00 0.00  
 PCE SUBGRADE = 0.00 0.00 0.00

LEGEND:  
 UNSUITABLE MATERIAL  
 EXISTING PAVEMENT REMOVAL  
 PCE SUBGRADE

NOTE: SEE US-20 CROSS SECTIONS FOR IMPROVEMENTS ON US-20