


FINAL SURVEY PLOTTED DATE BY DATE
 NO. E. BOOK AREAS CHECKED

ORIGINAL SURVEY PLOTTED DATE BY DATE
 NO. E. BOOK AREAS CHECKED

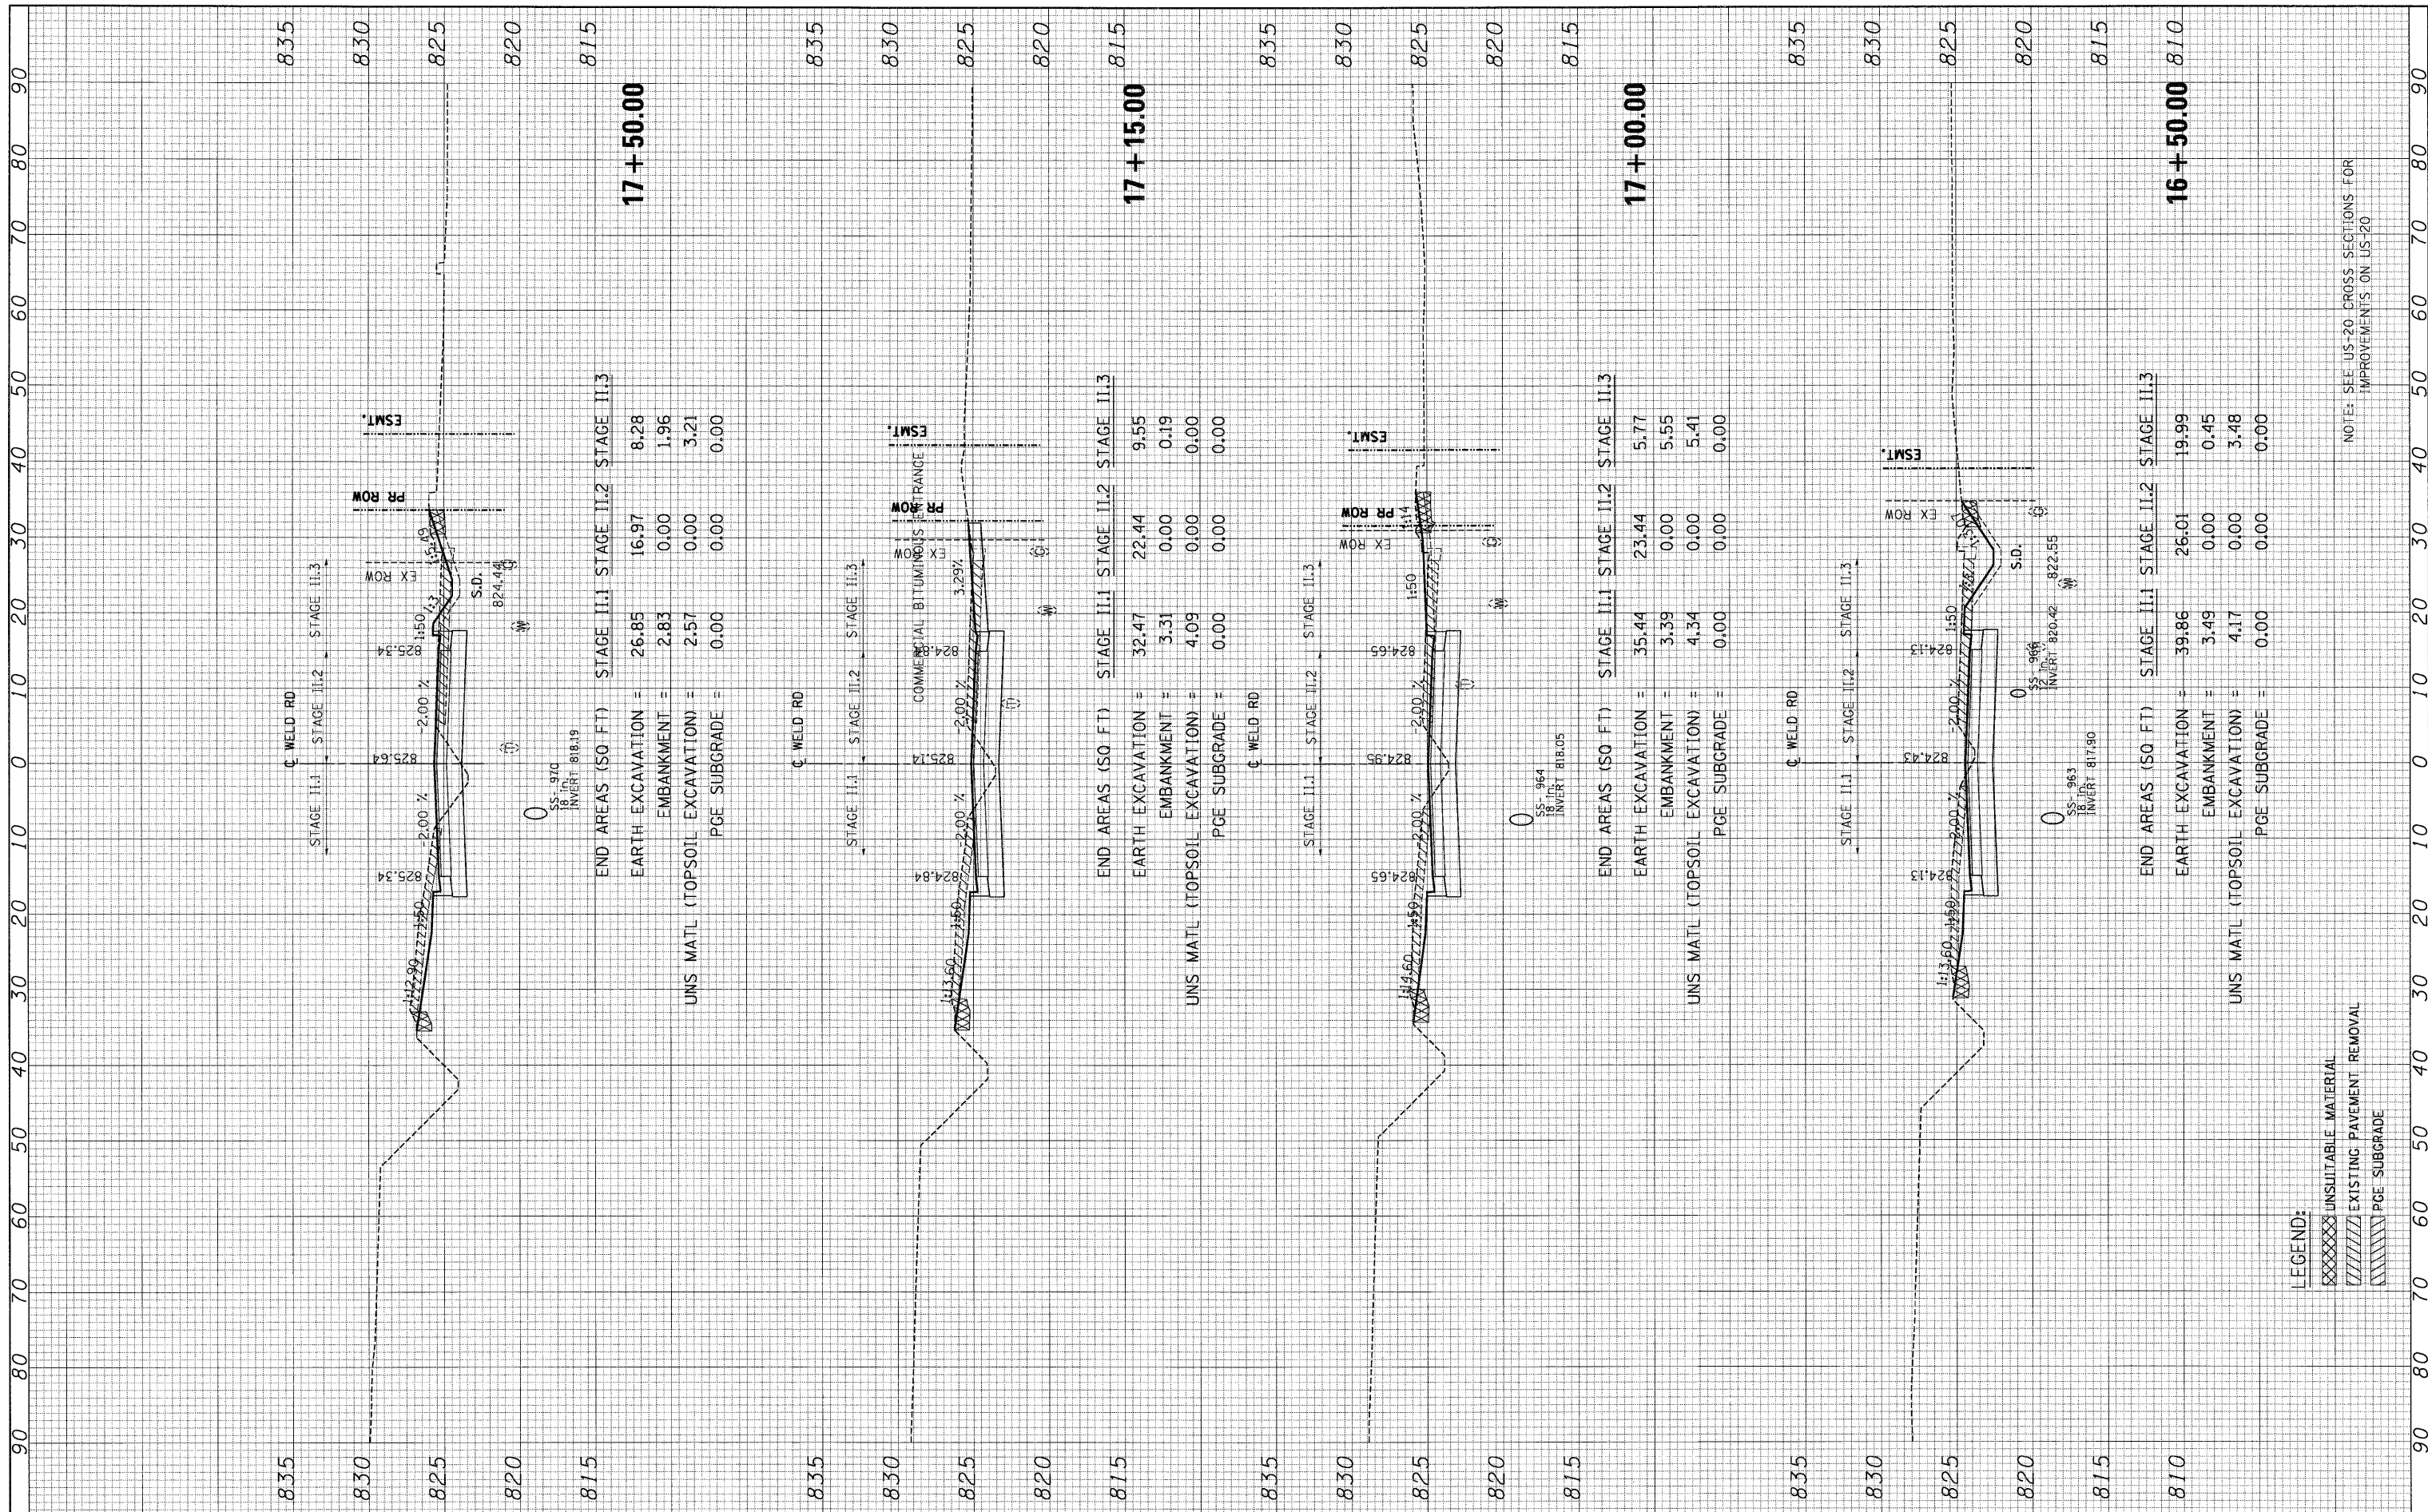

NOTE: SEE US-20 CROSS SECTIONS FOR IMPROVEMENTS ON US-20

LEGEND:
 XXXXX UNSUITABLE MATERIAL
 // // // EXISTING PAVEMENT REMOVAL
 // // // PGE SUBGRADE