


FINAL SURVEY PLOTTED DATE: _____ BY: _____ DATE: _____
 NO. _____

ORIGINAL SURVEY PLOTTED DATE: _____ BY: _____ DATE: _____
 NO. _____

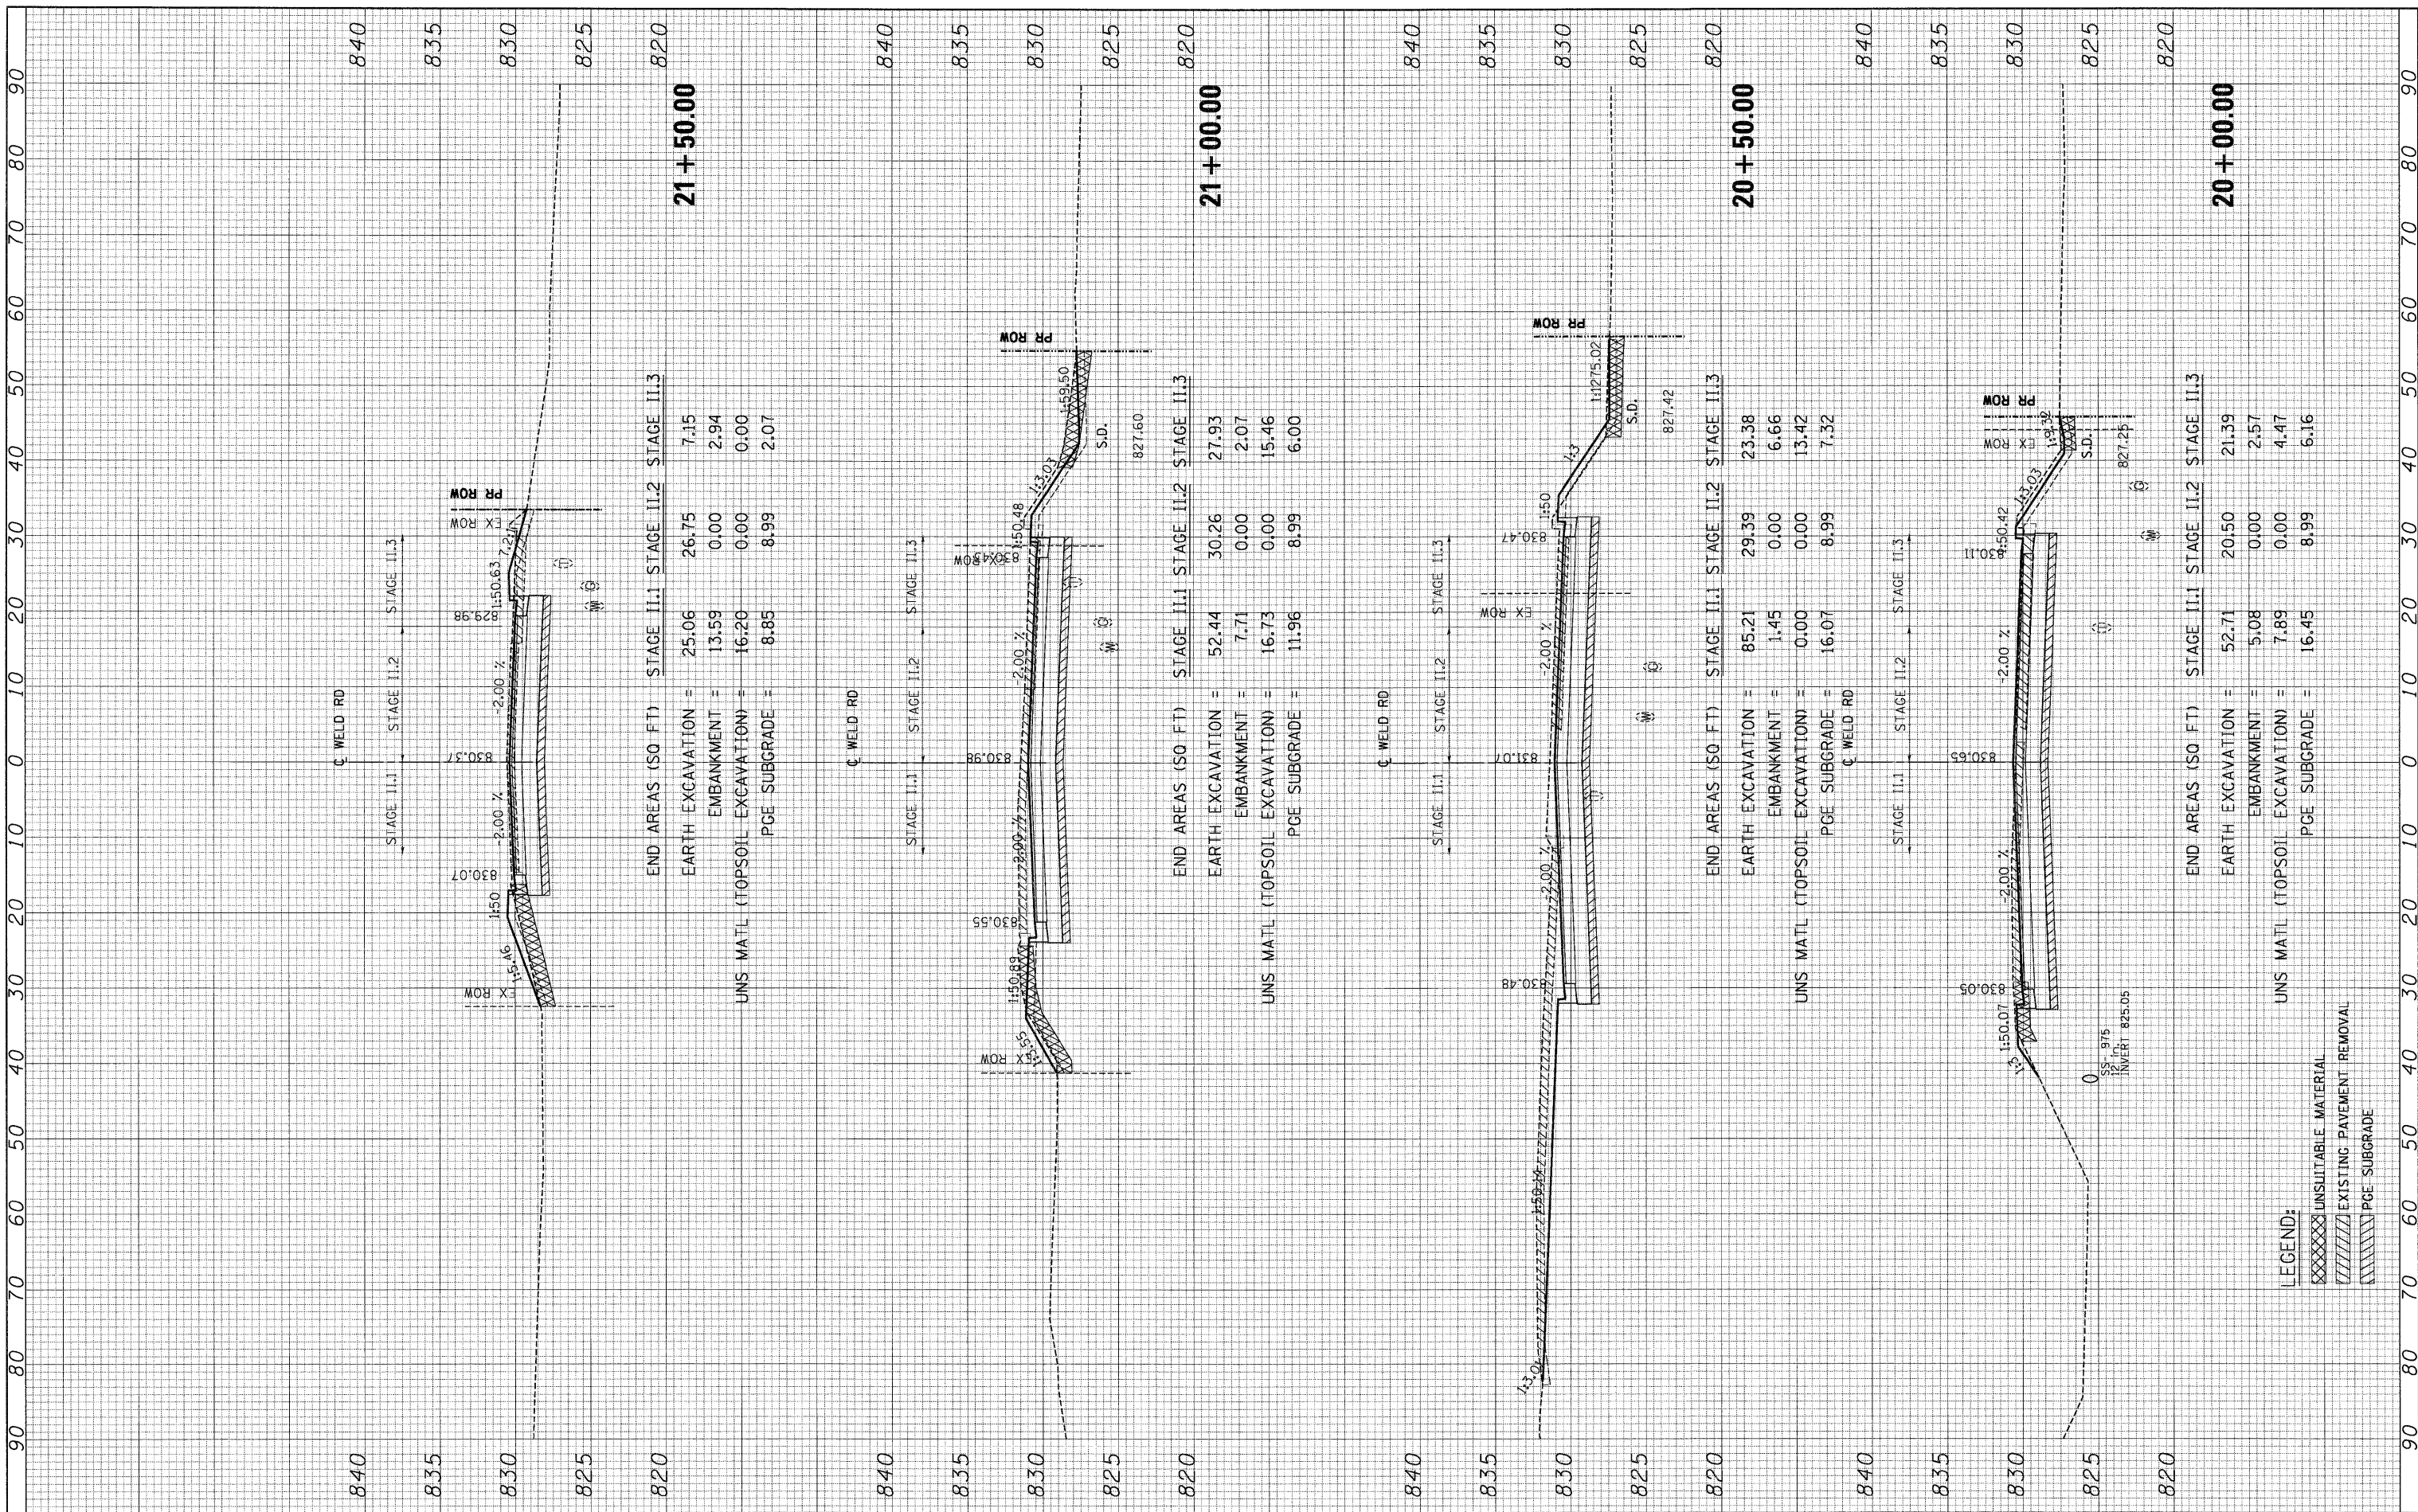

LEGEND:
 [Symbol] UNSUITABLE MATERIAL
 [Symbol] EXISTING PAVEMENT REMOVAL
 [Symbol] PGE SUBGRADE