


FINAL SURVEY SURVEYED PLOTTED DATE BY DATE  
 NOTE BOOK AREAS AREAS  
 NO. AREAS CHECKED

ORIGINAL SURVEY SURVEYED PLOTTED DATE BY DATE  
 NOTE BOOK AREAS AREAS  
 NO. AREAS CHECKED

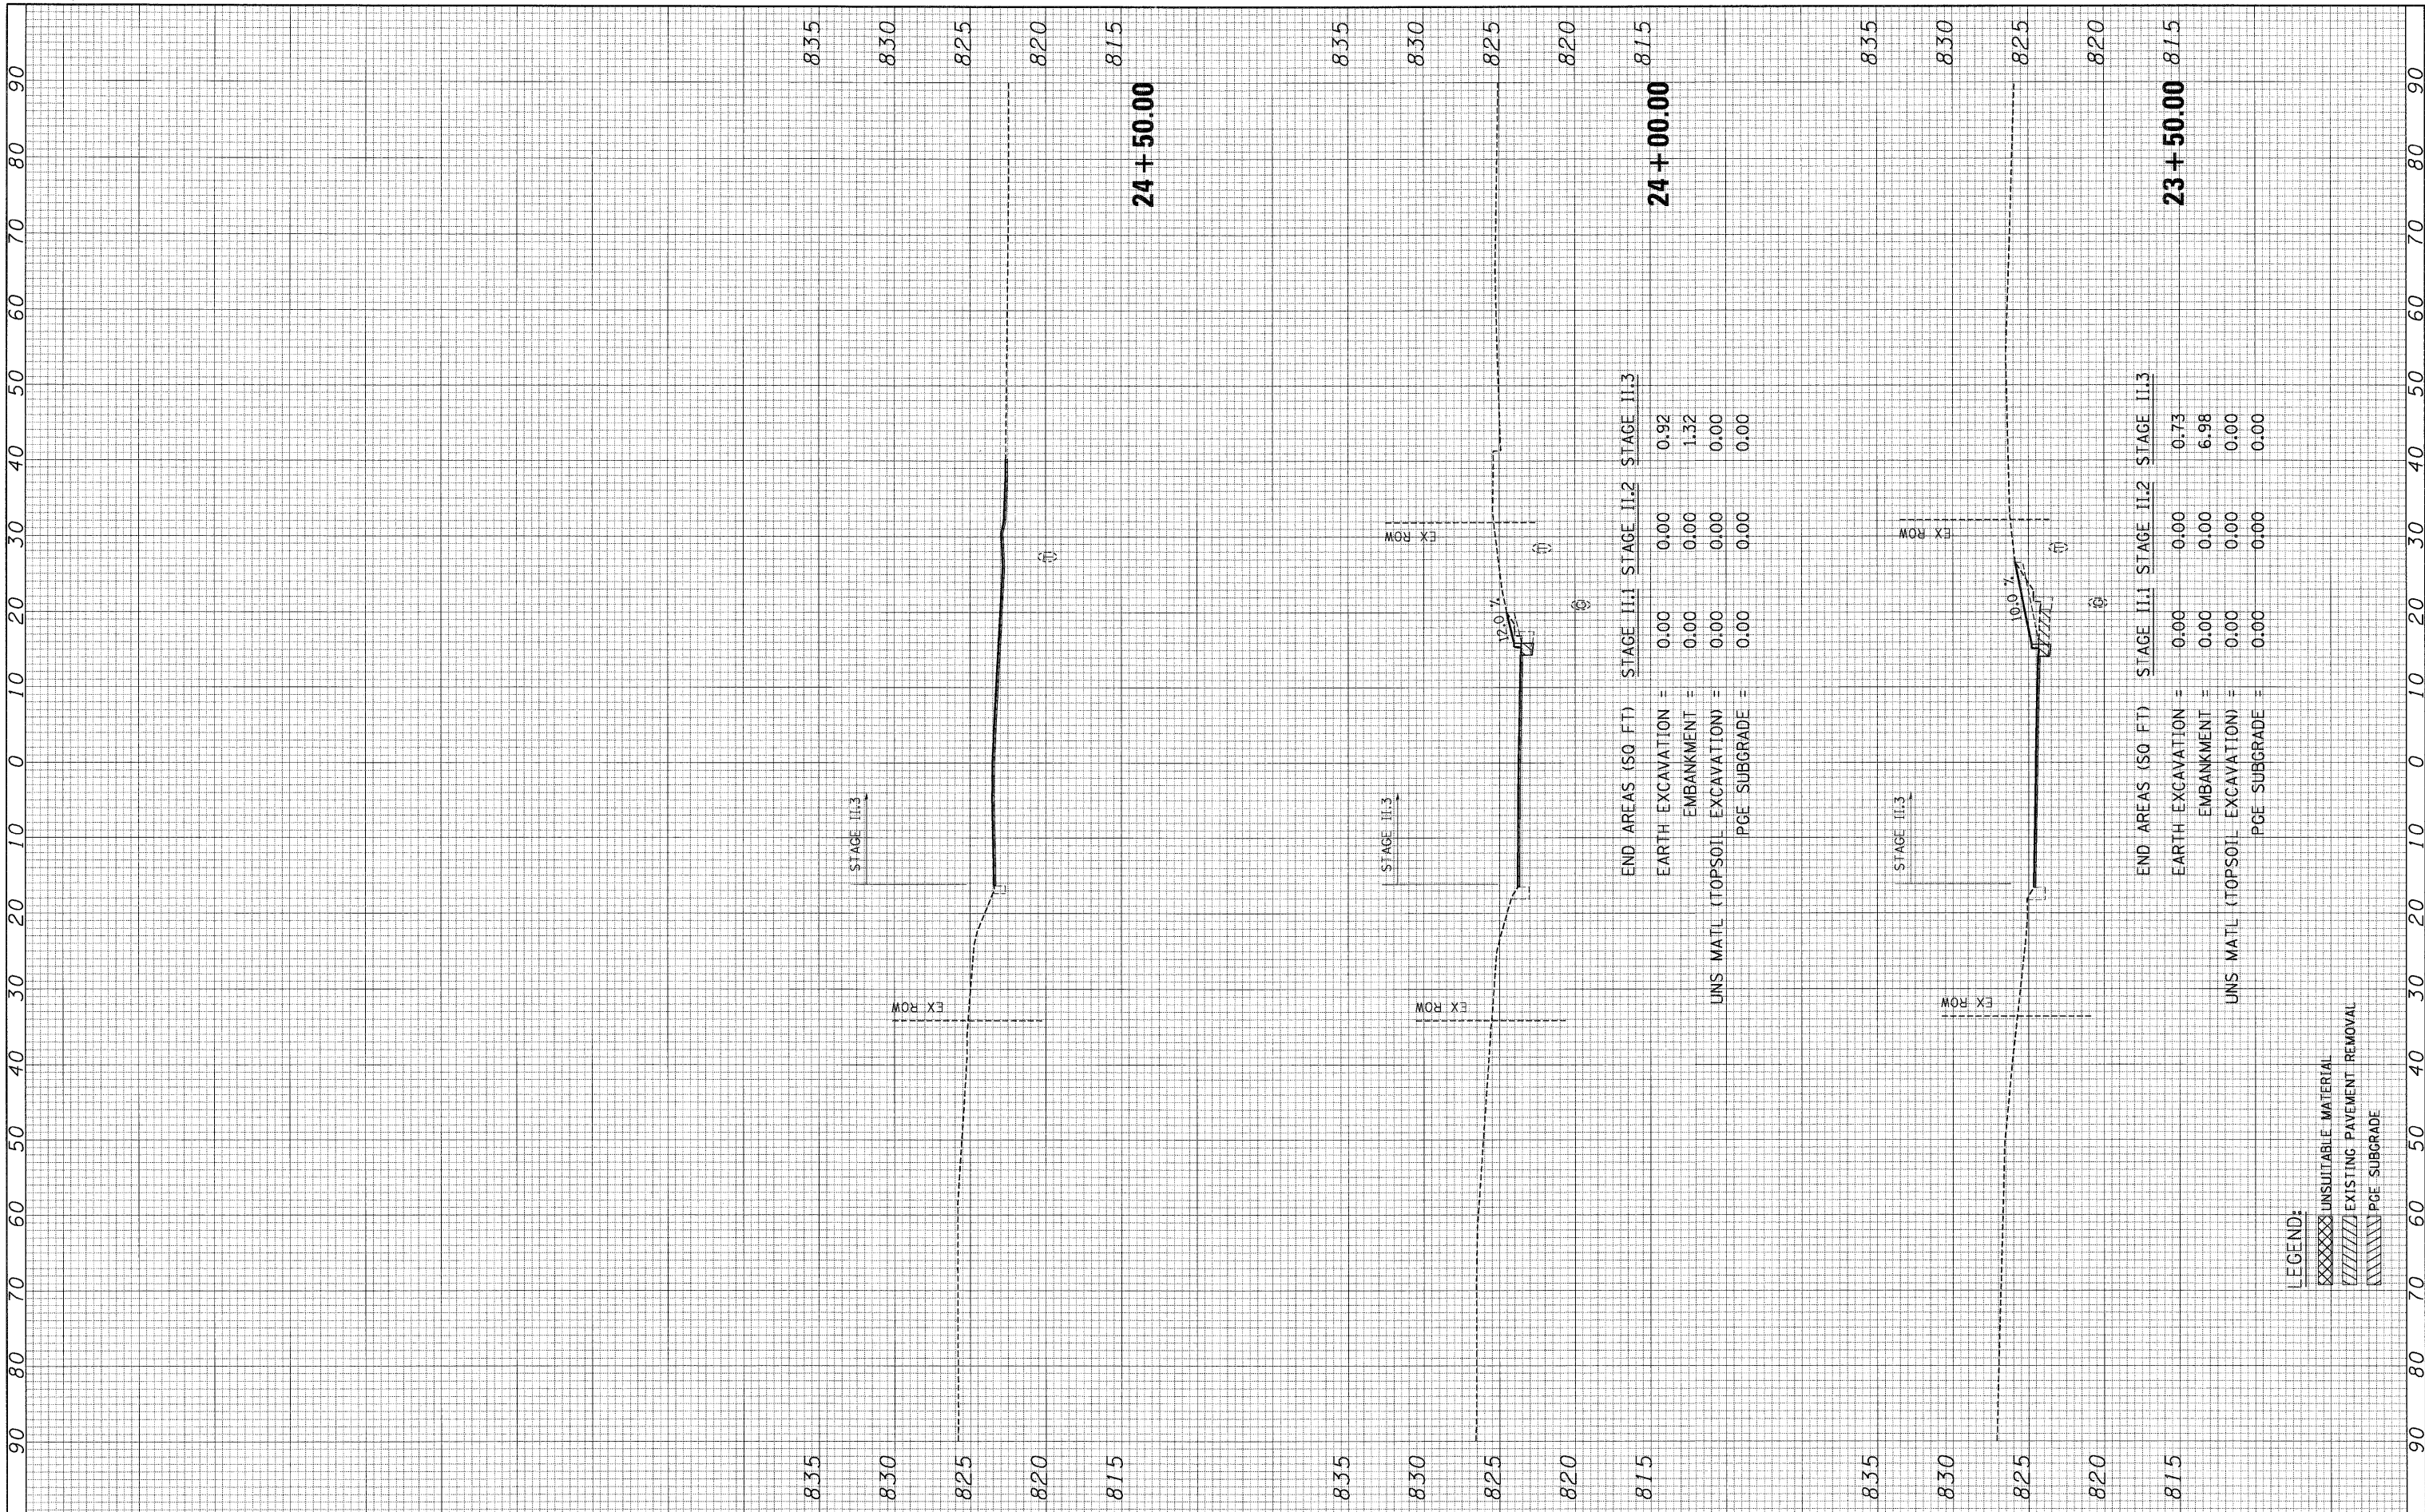

END AREAS (SQ FT) STAGE II.1 STAGE II.2 STAGE II.3

EARTH EXCAVATION = 0.00 0.00 0.92  
 EMBANKMENT = 0.00 0.00 1.32  
 UNS MAT'L (TOPSOIL EXCAVATION) = 0.00 0.00 0.00  
 PGE SUBGRADE = 0.00 0.00 0.00

END AREAS (SQ FT) STAGE II.1 STAGE II.2 STAGE II.3

EARTH EXCAVATION = 0.00 0.00 0.73  
 EMBANKMENT = 0.00 0.00 6.98  
 UNS MAT'L (TOPSOIL EXCAVATION) = 0.00 0.00 0.00  
 PGE SUBGRADE = 0.00 0.00 0.00

LEGEND:  
 XXXXXX UNSUITABLE MATERIAL  
 // // // EXISTING PAVEMENT REMOVAL  
 // // // PGE SUBGRADE