


FINAL SURVEY	DATE
SURVEYED	BY
PLOTTED	
NOTE BOOK	
AREAS CHECKED	
NO.	

ORIGINAL SURVEY	DATE
SURVEYED	BY
PLOTTED	
NOTE BOOK	
AREAS CHECKED	
NO.	

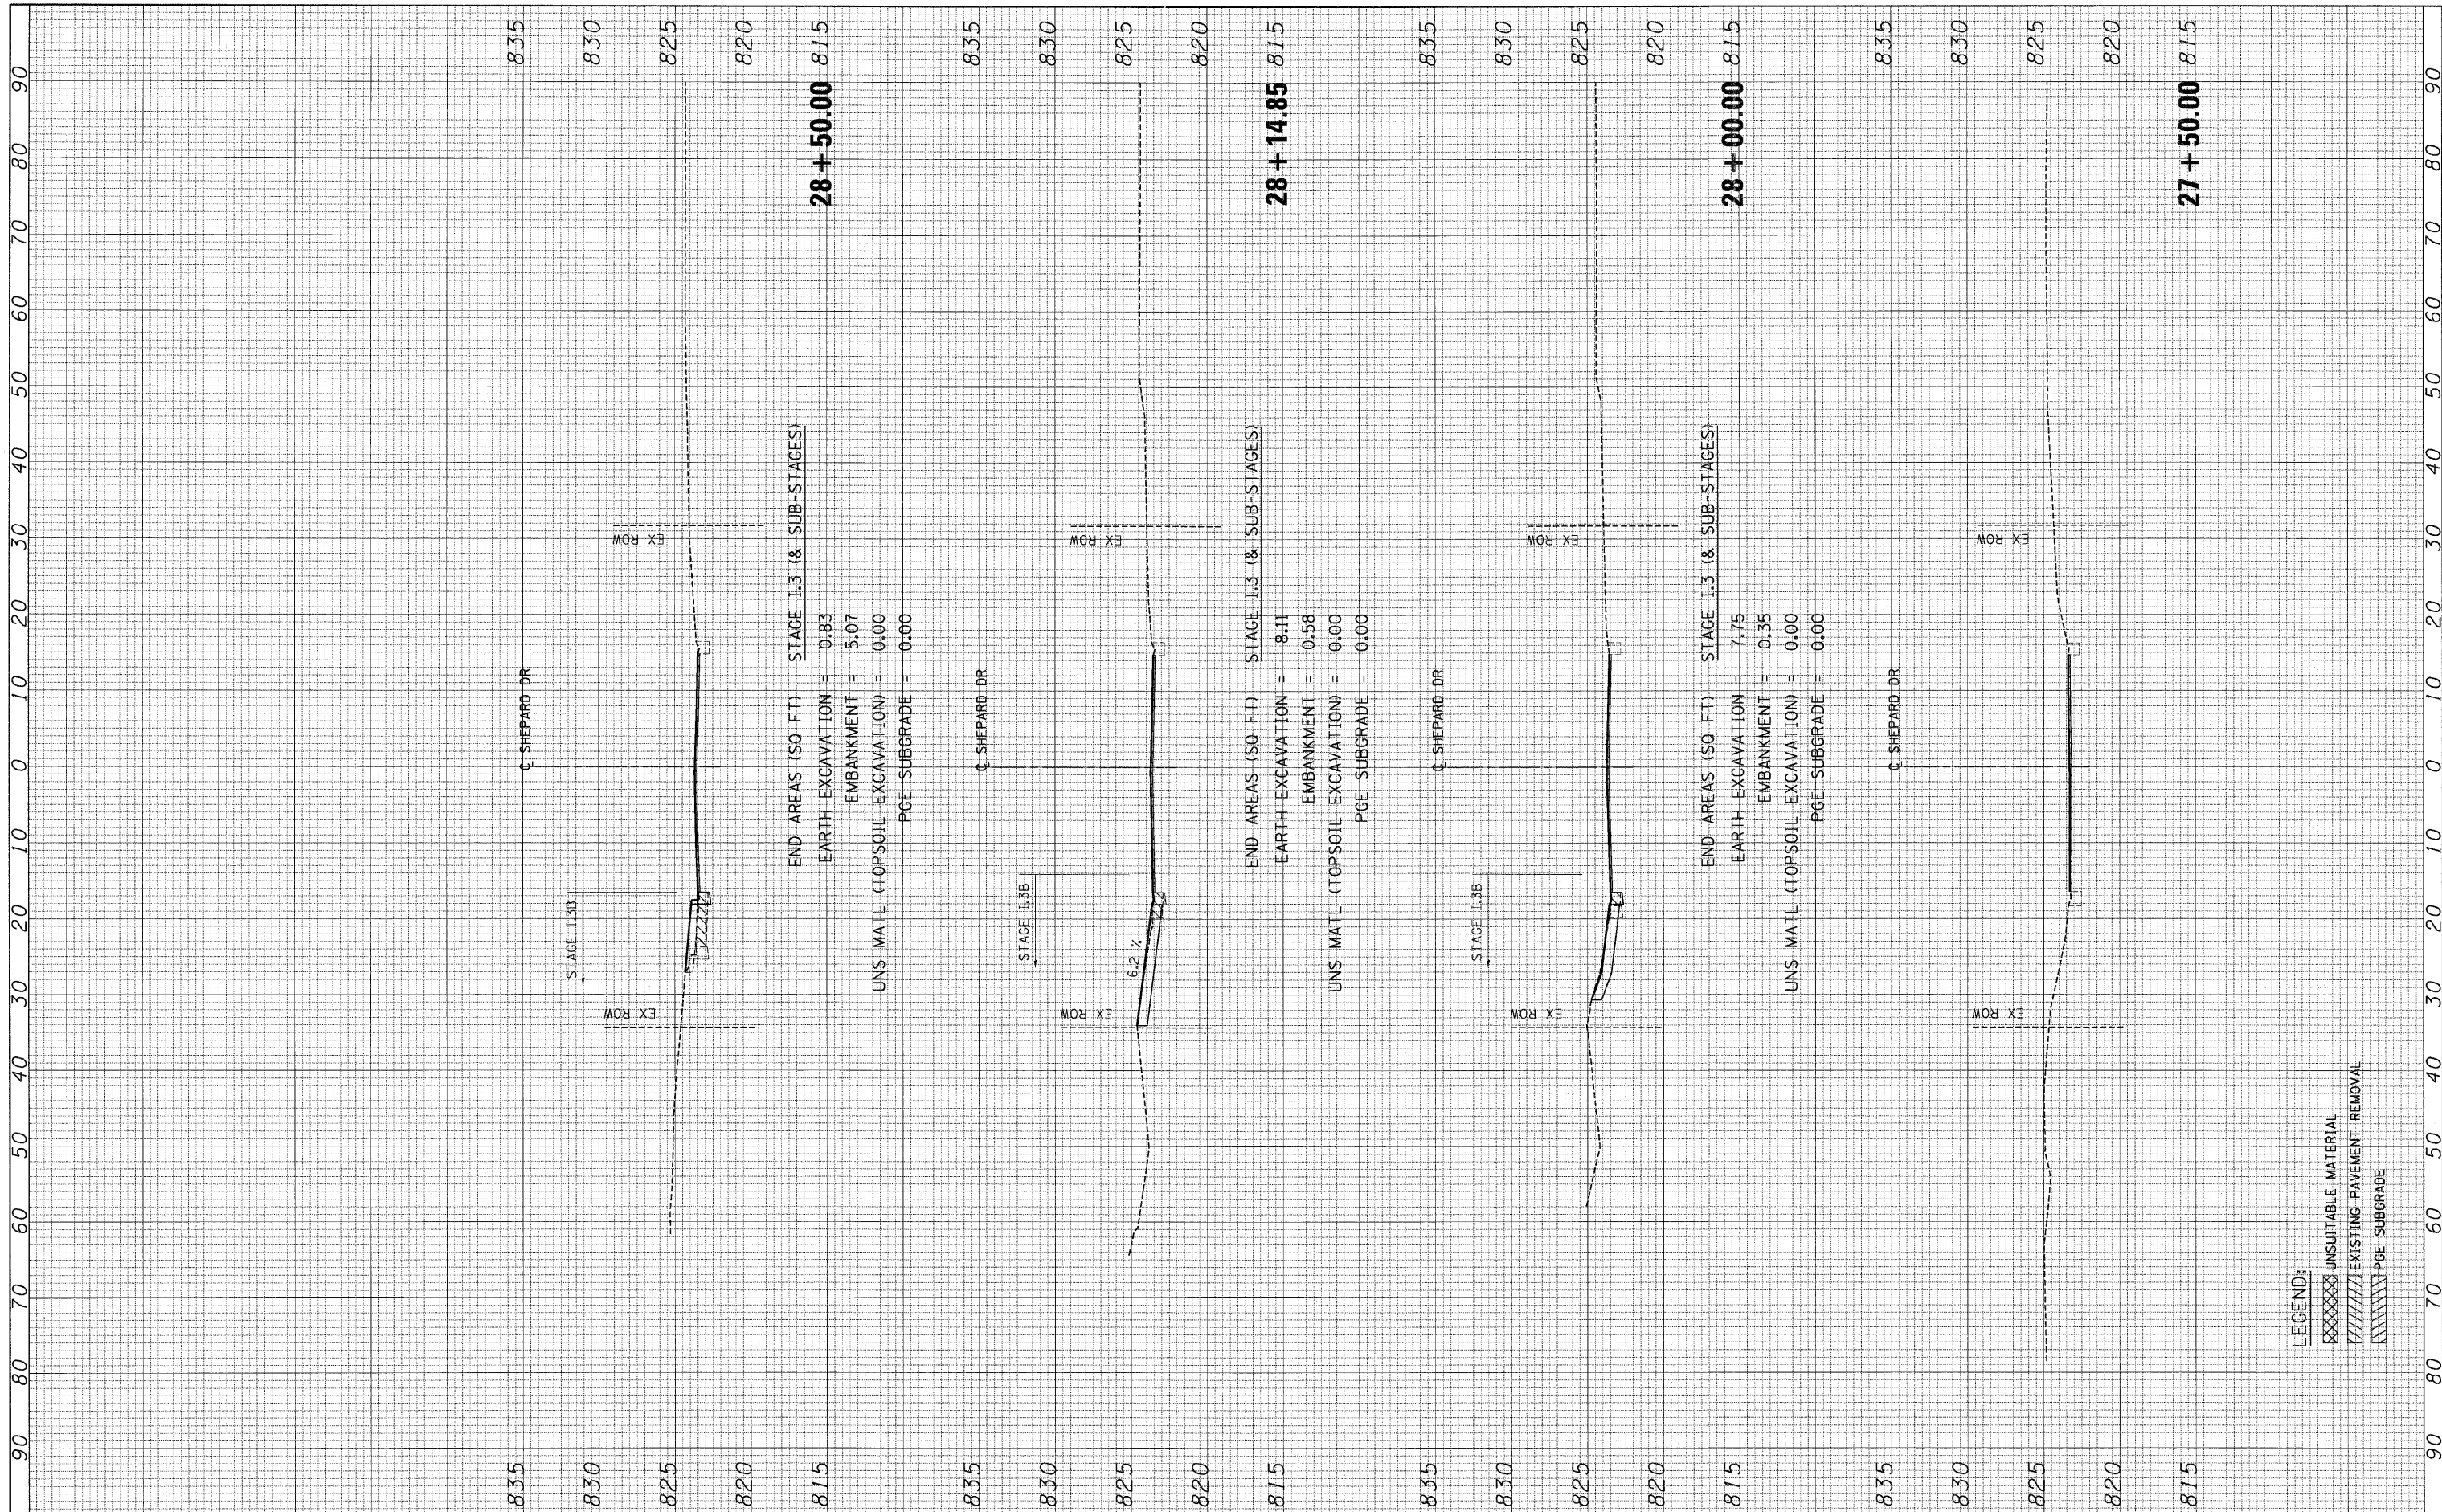

**LEGEND:**  
 UNSUITABLE MATERIAL  
 EXISTING PAVEMENT REMOVAL  
 PGE. SUBGRADE

FILE NAME =	USER NAME = #USER#	DESIGNED - MRK	REVISED -	<b>STATE OF ILLINOIS DEPARTMENT OF TRANSPORTATION</b>	<b>SHEPARD DR CROSS SECTIONS</b>			F.A. RTE.	SECTION	COUNTY	TOTAL SHEETS	SHEET NO.
#FILE#	PLLOT SCALE = #SCALE#	DRAWN - MRK	REVISED -					345	BR-HB-2-BY-1	KANE	434	431
	PLLOT DATE = #DATE#	CHECKED - DDH	REVISED -					CONTRACT NO. 60K90				
		DATE - 05/18/11	REVISED -					ILLINOIS FED. AID PROJECT				
				SCALE: HORIZ. 1"=10' VERT. 1"=5'			STA. 27+50.00 TO STA. 28+50.00					