


FIRM SURVEYED _____ BY _____ DATE _____
 PLOTTED _____
 NOTE BOOK _____
 AREAS CHECKED _____
 NO. _____

ORIGINAL SURVEY _____ BY _____ DATE _____
 PLOTTED _____
 NOTE BOOK _____
 AREAS CHECKED _____
 NO. _____

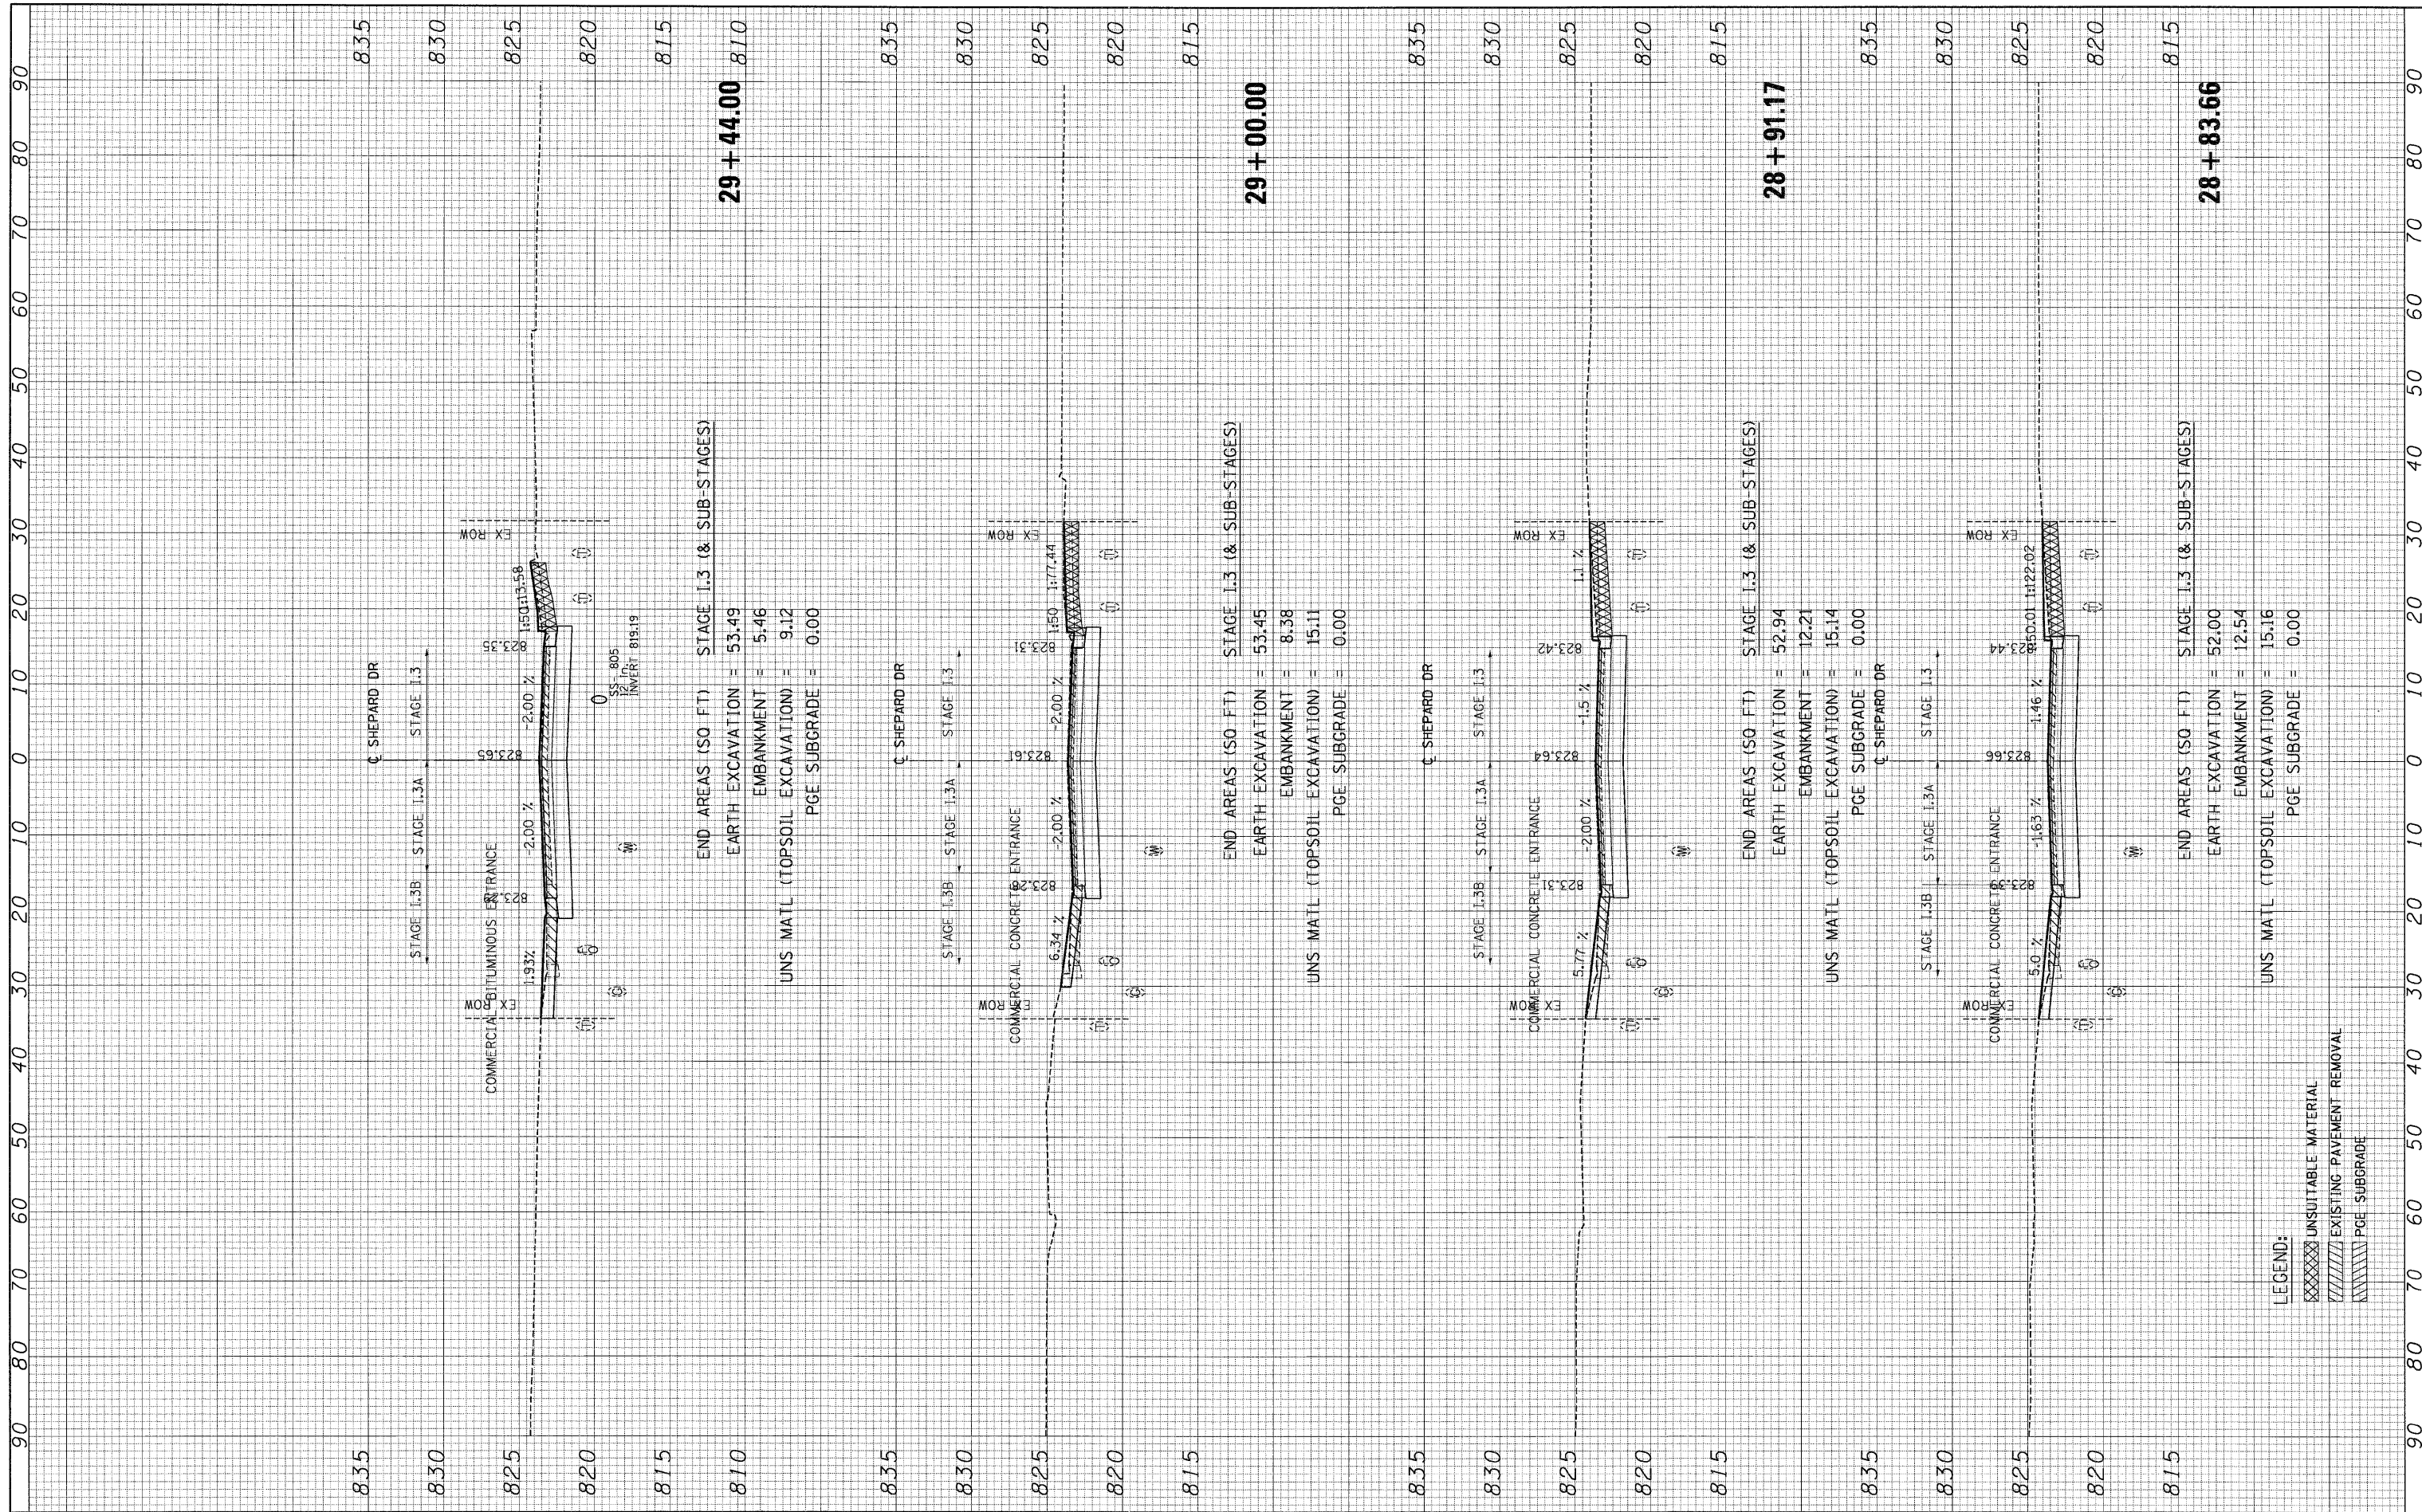

LEGEND:
 [Cross-hatched] UNSUITABLE MATERIAL
 [Diagonal lines] EXISTING PAVEMENT REMOVAL
 [Horizontal lines] PGE SUBGRADE

FILE NAME =	USER NAME = #USER#	DESIGNED - MRK	REVISED -	STATE OF ILLINOIS DEPARTMENT OF TRANSPORTATION	SHEPARD DR CROSS SECTIONS			F.A. RTE. 345	SECTION 8R-HB-2-BY-1	COUNTY KANE	TOTAL SHEETS 434	SHEET NO. 432
#FILE#		DRAWN - MRK	REVISED -		SCALE: HORIZ. 1"=10'	VERT. 1"=5'	STA. 28+83.66 TO STA. 29+44.00	CONTRACT NO. 60K90				
		CHECKED - DDH	REVISED -		ILLINOIS FED. AID PROJECT							
		DATE - 05/18/11	REVISED -									