


FINAL SURVEY	SURVEYED	BY	DATE
NOTE BOOK	TEMP. DATE		
NO.	AREAS CHECKED		

ORIGINAL SURVEY	SURVEYED	BY	DATE
NOTE BOOK	TEMP. DATE		
NO.	AREAS CHECKED		

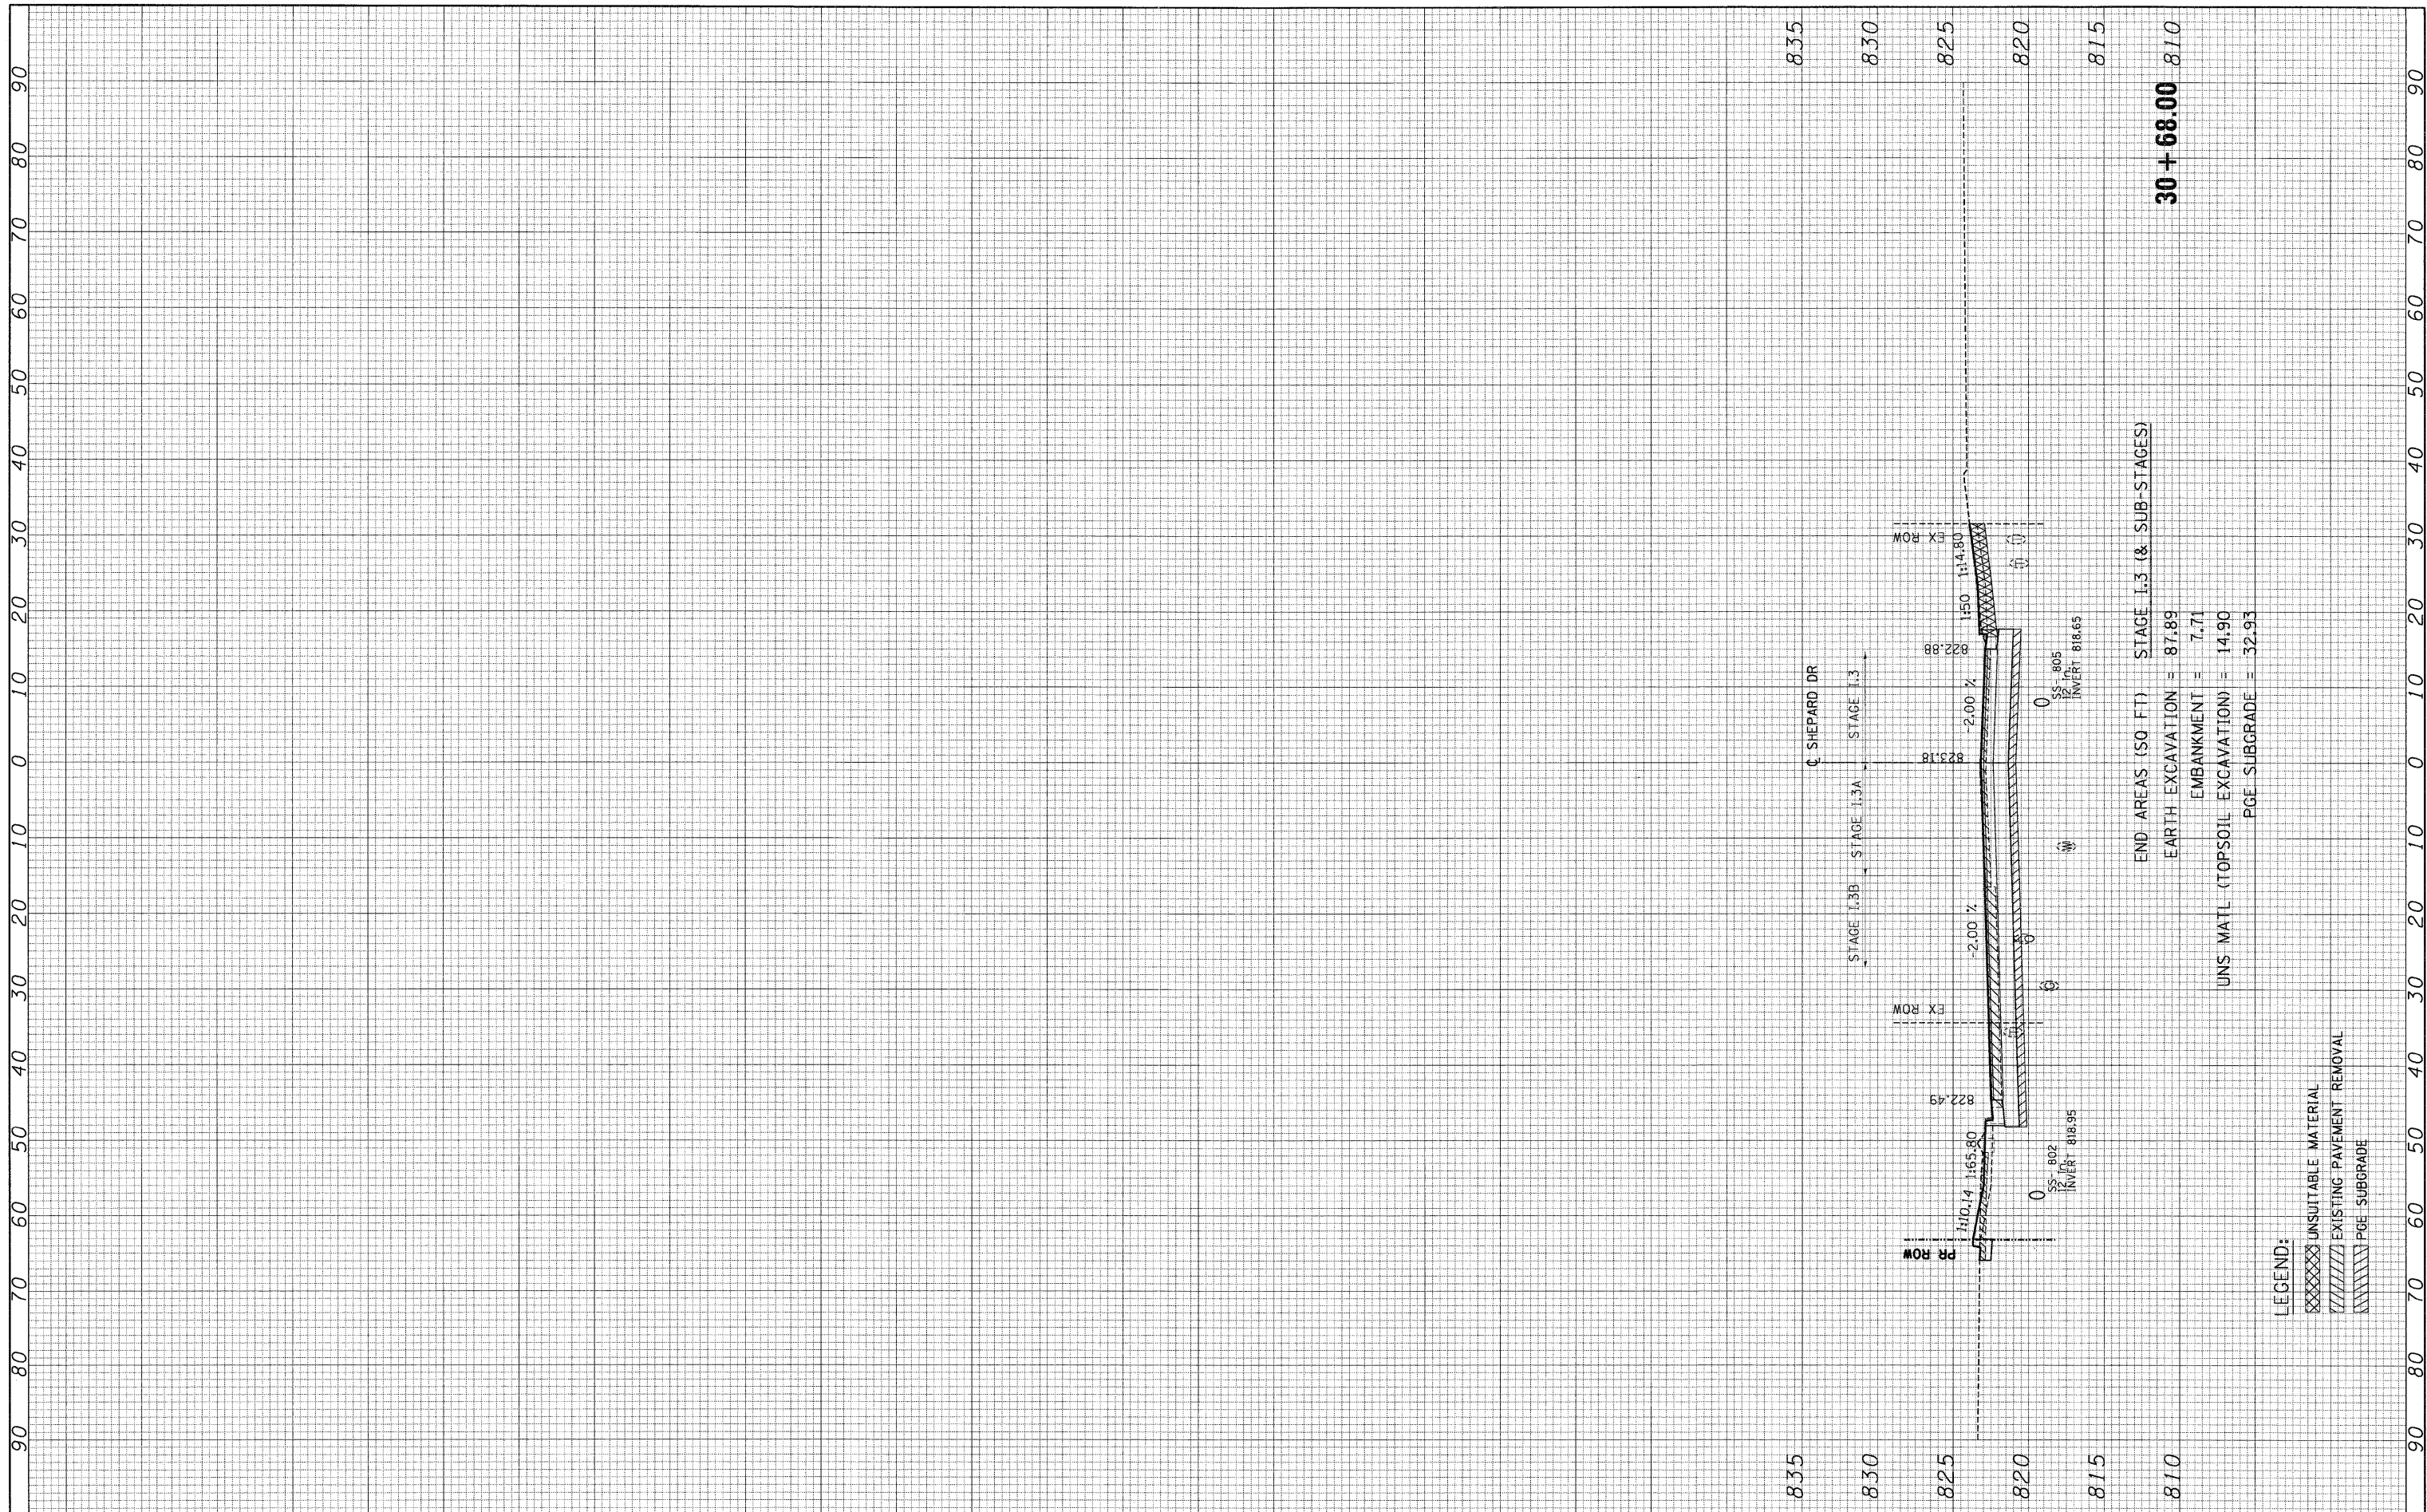

FILE NAME =	USER NAME = \$USER\$	DESIGNED - MRK	REVISED -	<b>STATE OF ILLINOIS DEPARTMENT OF TRANSPORTATION</b>	<b>SHEPARD DR CROSS SECTIONS</b>	F.A. RTE.	SECTION	COUNTY	TOTAL SHEETS	SHEET NO.	
\$FILEL\$		DRAWN - MRK	REVISED -			345	8R-HB-2-BY-1	KANE	434	434	
		CHECKED - DDH	REVISED -			CONTRACT NO. 60K90					
		DATE - 05/18/11	REVISED -			ILLINOIS FED. AID PROJECT					
				SCALE: HORIZ. 1"=10' VERT. 1"=5'		STA. 30+68.00 TO STA. 30+68.00					