


NOTE:
-FOR RAISED REFLECTIVE PAVEMENT MARKERS, REFER TO TYPICAL APPLICATIONS RAISED REFLECTIVE PAVEMENT MARKERS (SNOW-PLOW RESISTANT) AND DISTRICT TYPICAL PAVEMENT MARKERS.

NOTES FOR SIDE STREETS:
-RESURFACING LIMITS ARE TO RADIUS RETURNS WITH 4.5' BUTT JOINTS, UNLESS OTHERWISE NOTED.
-PROPOSED HMA SURFACE REMOVAL, 2 1/4"
-PROP. POLY LEVELING BINDER (MM), IL-4.75, N50, 3/4"
-PROP. HMA SURFACE COURSE, MIX "D", N70, 1 1/2"

THERMOPLASTIC PAVEMENT MARKING LEGEND

- | | |
|--|---|
| ① 4" SKIP-DASH YELLOW CENTERLINE, 10' LINE WITH 30' SPACE | ⑥ 6" SOLID WHITE LINE, CROSSWALK |
| ② NO PASSING FOR BOTH DIRECTIONS
4" DOUBLE SOLID YELLOW LINE, 11" C-C | ⑦ 8" SOLID WHITE LINE |
| ③ NO PASSING FOR ONE DIRECTION
4" SOLID YELLOW, 5 1/2" C-C FROM SKIP-DASH CENTERLINE
4" SKIP-DASH YELLOW CENTERLINE, 10' LINE WITH 30' SPACE | ⑧ 12" SOLID YELLOW DIAGONALS, AT 45 DEGREES |
| ④ 4" SOLID WHITE LINE AT EDGE OF PAVEMENT | ⑨ 12" SOLID WHITE LINE, 2' SPACING, CROSSWALK |
| ⑤ 6" SOLID WHITE LANE LINE | ⑩ 24" SOLID WHITE LINE, STOP BAR |
| | ⑪ SOLID WHITE LETTERS AND SYMBOLS |

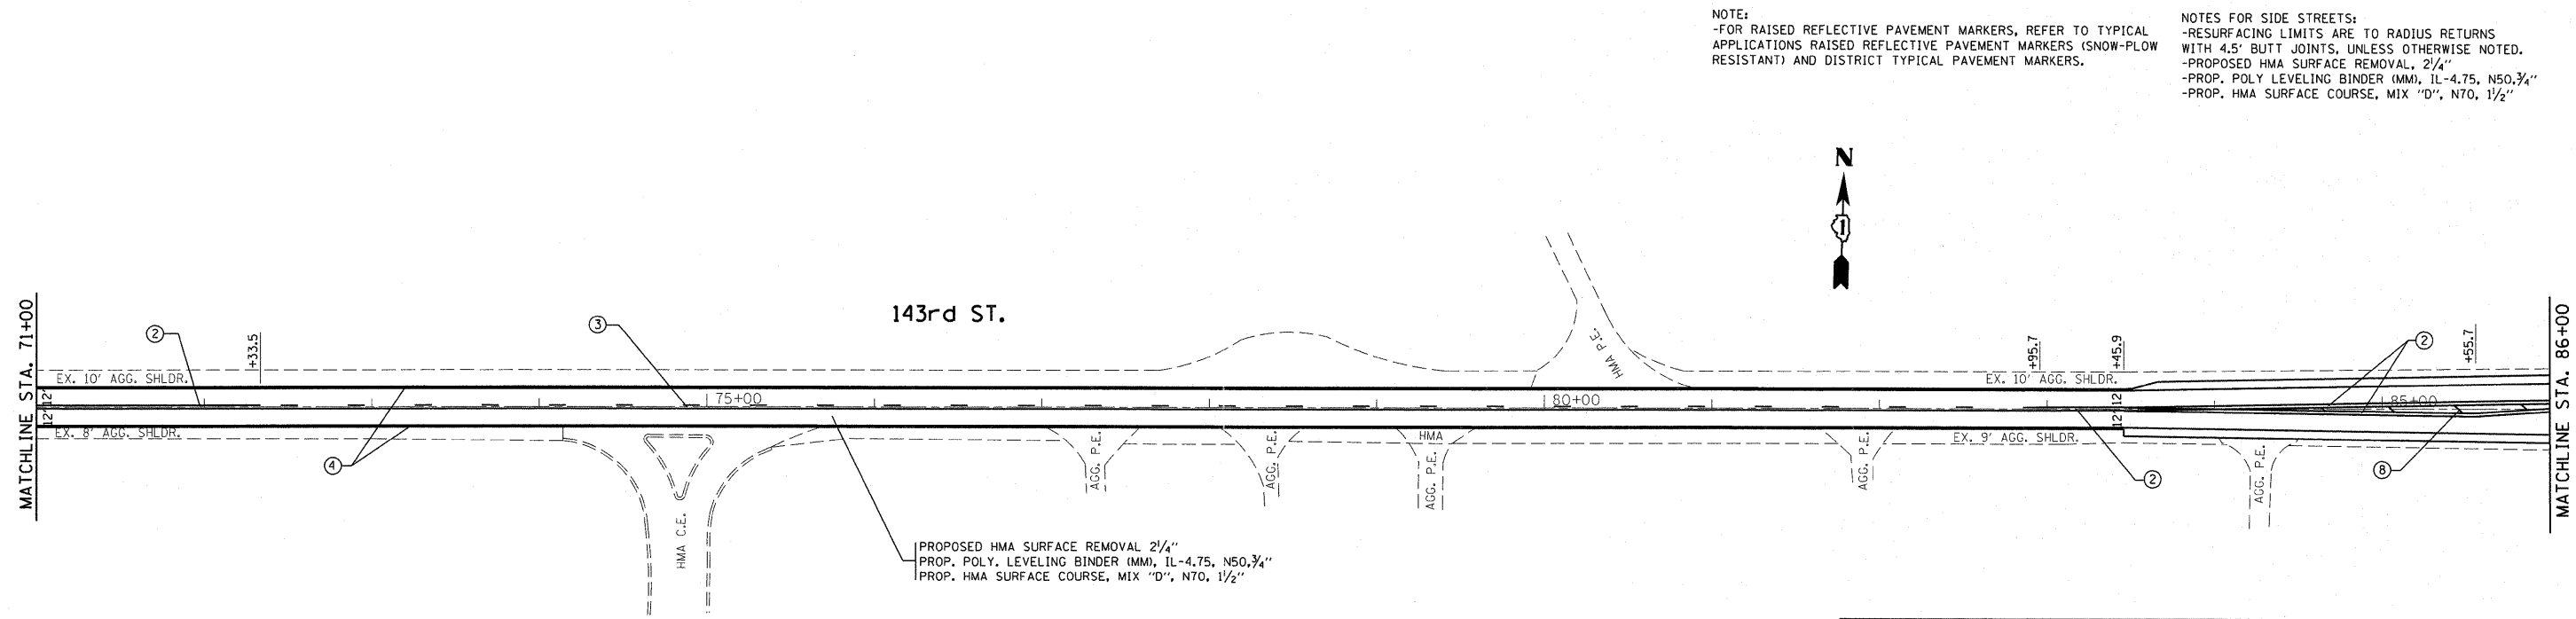

NOTE:
-FOR RAISED REFLECTIVE PAVEMENT MARKERS, REFER TO TYPICAL APPLICATIONS RAISED REFLECTIVE PAVEMENT MARKERS (SNOW-PLOW RESISTANT) AND DISTRICT TYPICAL PAVEMENT MARKERS.

NOTES FOR SIDE STREETS:
-RESURFACING LIMITS ARE TO RADIUS RETURNS WITH 4.5' BUTT JOINTS, UNLESS OTHERWISE NOTED.
-PROPOSED HMA SURFACE REMOVAL, 2 1/4"
-PROP. POLY LEVELING BINDER (MM), IL-4.75, N50, 3/4"
-PROP. HMA SURFACE COURSE, MIX "D", N70, 1 1/2"

THERMOPLASTIC PAVEMENT MARKING LEGEND

- | | |
|--|---|
| ① 4" SKIP-DASH YELLOW CENTERLINE, 10' LINE WITH 30' SPACE | ⑥ 6" SOLID WHITE LINE, CROSSWALK |
| ② NO PASSING FOR BOTH DIRECTIONS
4" DOUBLE SOLID YELLOW LINE, 11" C-C | ⑦ 8" SOLID WHITE LINE |
| ③ NO PASSING FOR ONE DIRECTION
4" SOLID YELLOW, 5 1/2" C-C FROM SKIP-DASH CENTERLINE
4" SKIP-DASH YELLOW CENTERLINE, 10' LINE WITH 30' SPACE | ⑧ 12" SOLID YELLOW DIAGONALS, AT 45 DEGREES |
| ④ 4" SOLID WHITE LINE AT EDGE OF PAVEMENT | ⑨ 12" SOLID WHITE LINE, 2' SPACING, CROSSWALK |
| ⑤ 6" SOLID WHITE LANE LINE | ⑩ 24" SOLID WHITE LINE, STOP BAR |
| | ⑪ SOLID WHITE LETTERS AND SYMBOLS |

FILE NAME =	USER NAME = becker-tcm	DESIGNED -	REVISED -	STATE OF ILLINOIS DEPARTMENT OF TRANSPORTATION	ROADWAY PLAN IL RTE. 7 WOLF RD. TO SOUTHWEST HWY.	F.A.U. RTE.	SECTION	COUNTY	TOTAL SHEETS	SHEET NO.
ct:\pwwork\pwwork\becker-tcm\d0246227\0153010-sh-t-plan.dgn	DRAWN -	REVISED -	1600			80R-RS-1	COOK	24	6	
PLOT SCALE = 50.0000' / IN.	CHECKED -	REVISED -	CONTRACT NO. 60L02							
PLOT DATE = 5/12/2011	DATE -	REVISED -	ILLINOIS FED. AID PROJECT							
				SCALE: 1"=50'		SHEET NO. 1 OF 4 SHEETS		STA. 69+76.6 TO STA. 86+00		