


**INTERCONNECT SCHEDULE OF QUANTITIES**

ITEM	UNIT	QUANTITY
CONDUIT IN TRENCH, 2" DIA., GALVANIZED STEEL	FOOT	163
TRENCH AND BACKFILL FOR ELECTRICAL WORK	FOOT	163
MAINTENANCE OF EXISTING TRAFFIC SIGNAL INSTALLATION	EACH	1
DRILL EXISTING HANDHOLE	EACH	1
REMOVE AND REINSTALL ELECTRIC CABLE FROM CONDUIT	FOOT	777

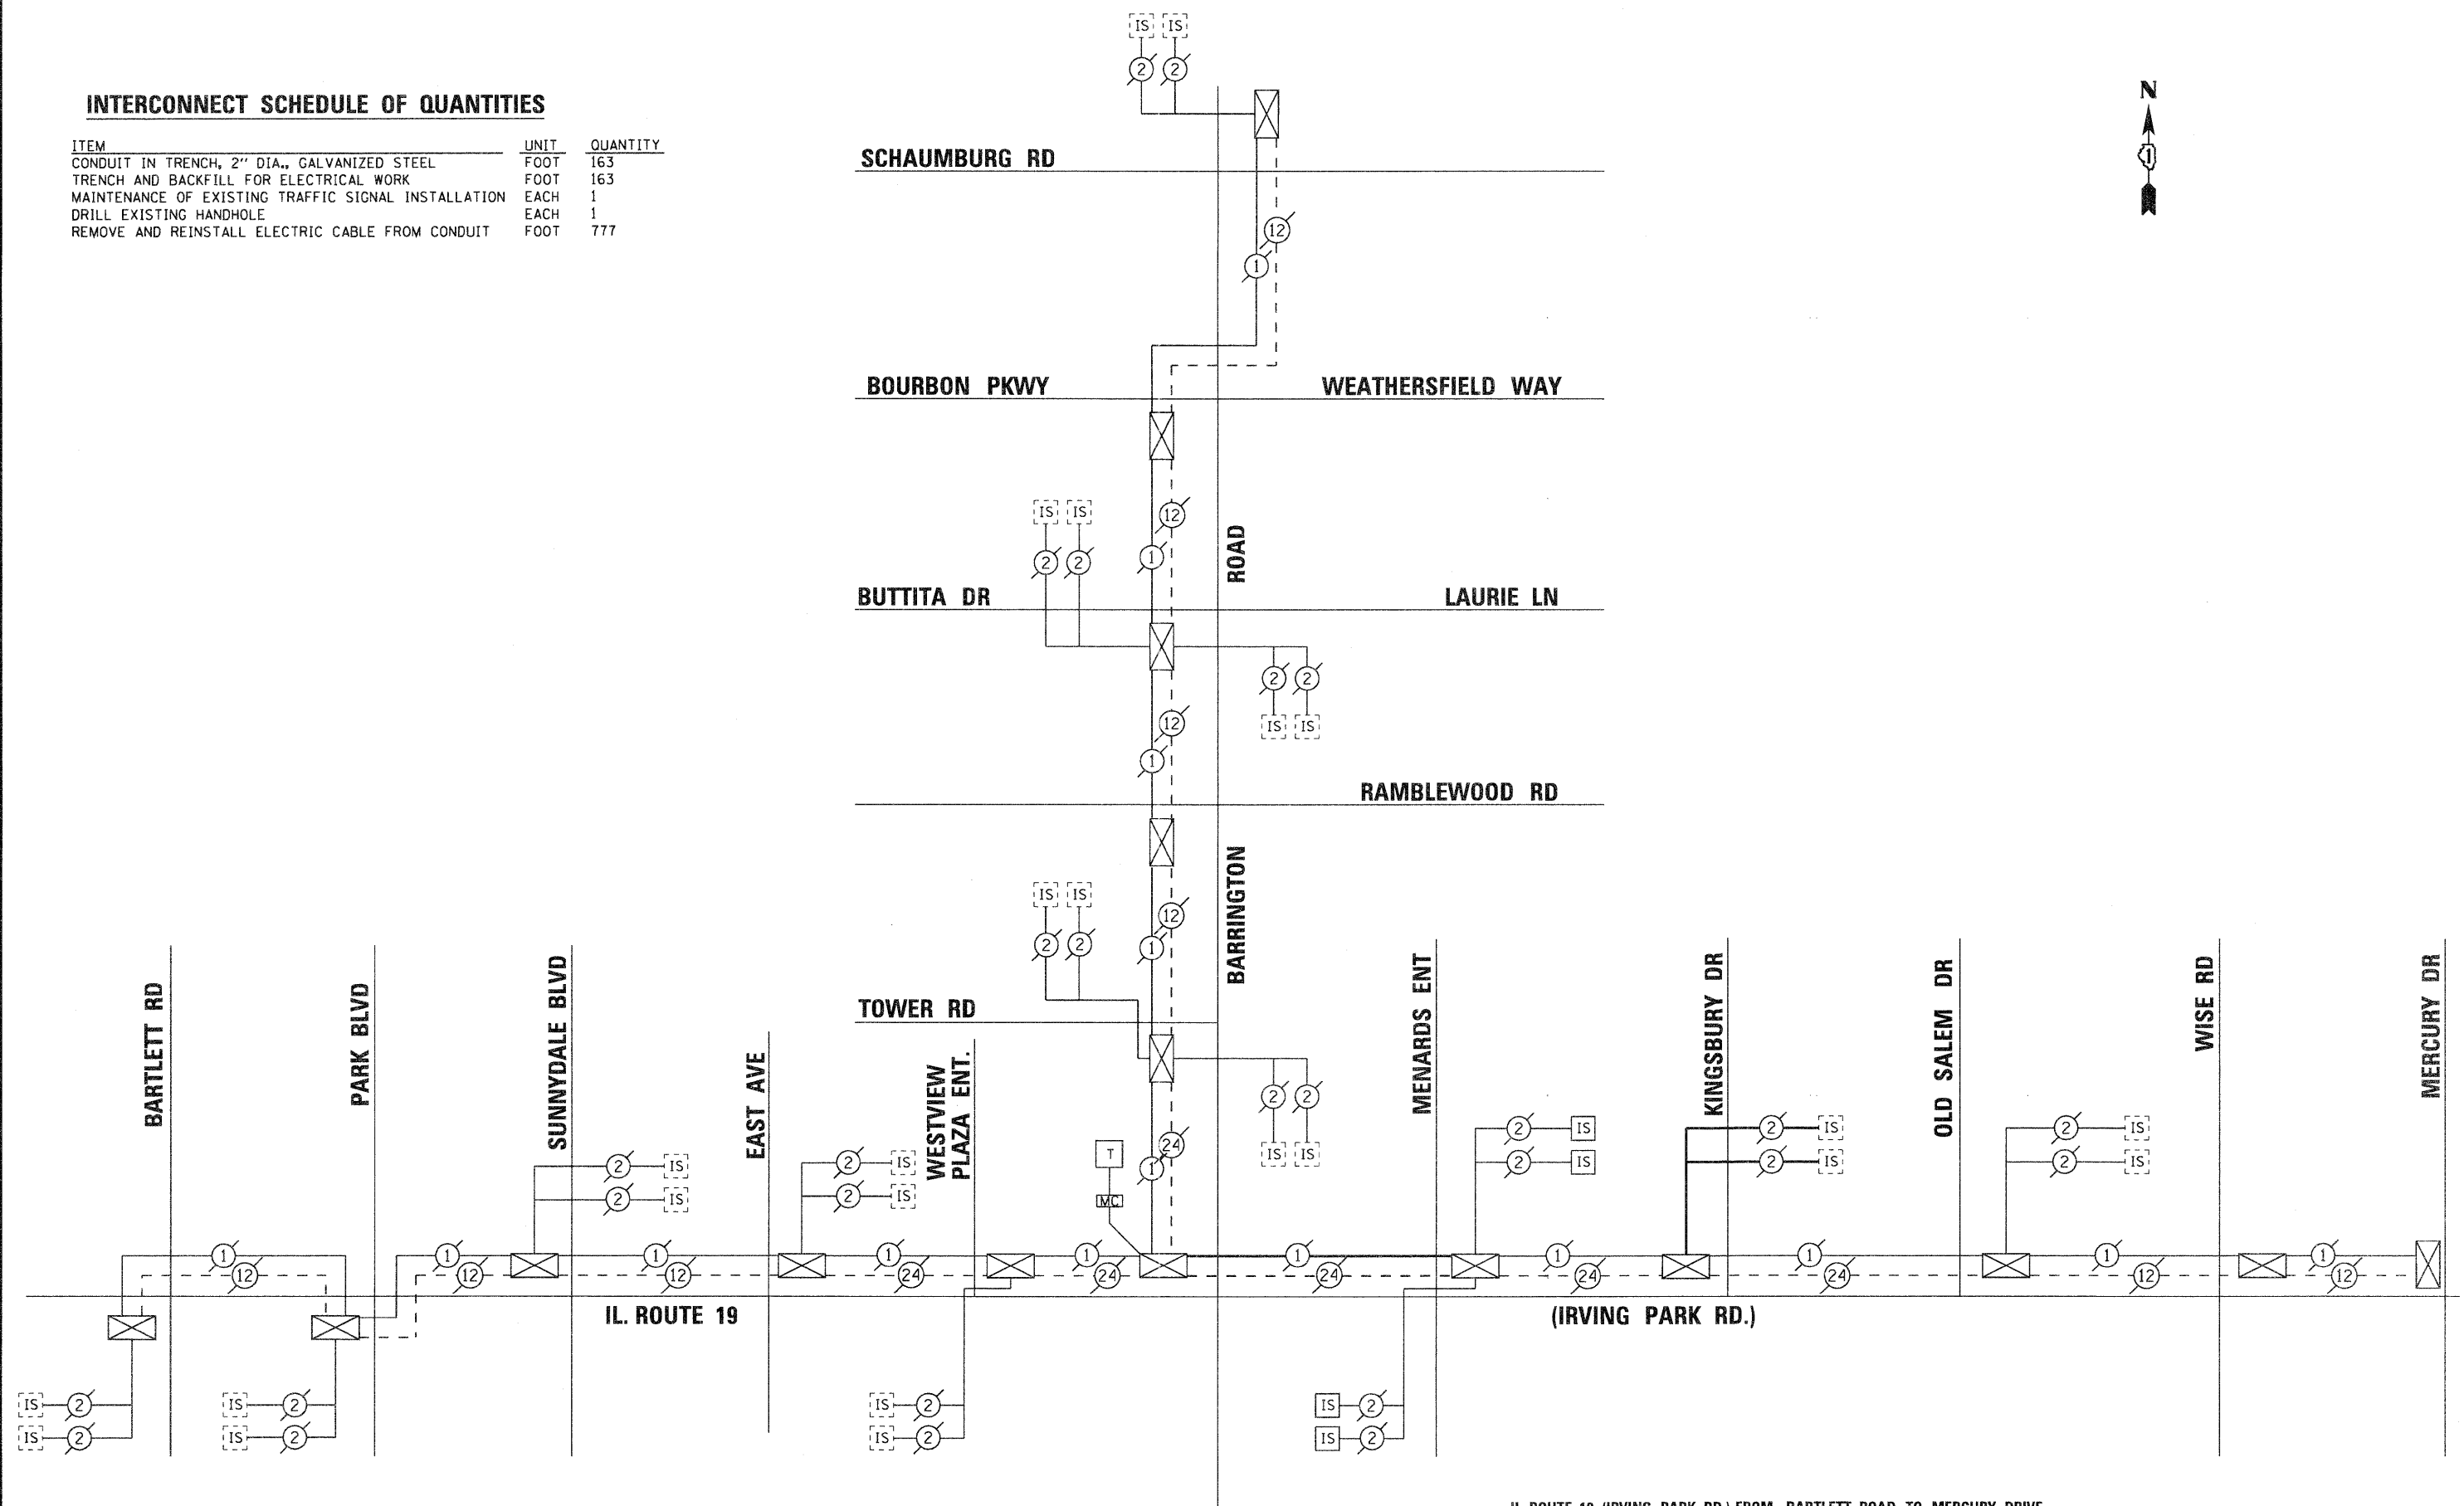

IL ROUTE 19 (IRVING PARK RD.) FROM BARTLETT ROAD TO MERCURY DRIVE

FILE NAME =	USER NAME = #USER*	DESIGNED -	REVISED -	<b>STATE OF ILLINOIS DEPARTMENT OF TRANSPORTATION</b>	<b>IL ROUTE 19 (IRVING PARK ROAD) AT BARRINGTON ROAD INTERCONNECT SCHEMATIC</b>	F.A. RTE.	SECTION	COUNTY	TOTAL SHEETS	SHEET NO.	
K:\Projects\10265\DesignCAD\Sheet Files\141809\141809.rwa\INTschdgn	PLOT SCALE = #SCALE*	DRAWN -	REVISED -			1321	2010-048-N	COOK	53	24	
PLOT DATE = 3/6/2011	DATE -	CHECKED -	REVISED -			CONTRACT NO. 60L23					
		DATE -	REVISED -			(ILLINOIS) FED. AID PROJECT					
				SCALE: N.T.S.		SHEET NO. OF SHEETS		STA. TO STA.			