


FINAL SURVEY NO.	BY	DATE
SURVEYED		
PLOTTED		
TEMPLATE		
NOTE BOOK		
AREAS CHECKED		

ORIGINAL SURVEY NO.	BY	DATE
SURVEYED		
PLOTTED		
TEMPLATE		
NOTE BOOK		
AREAS CHECKED		

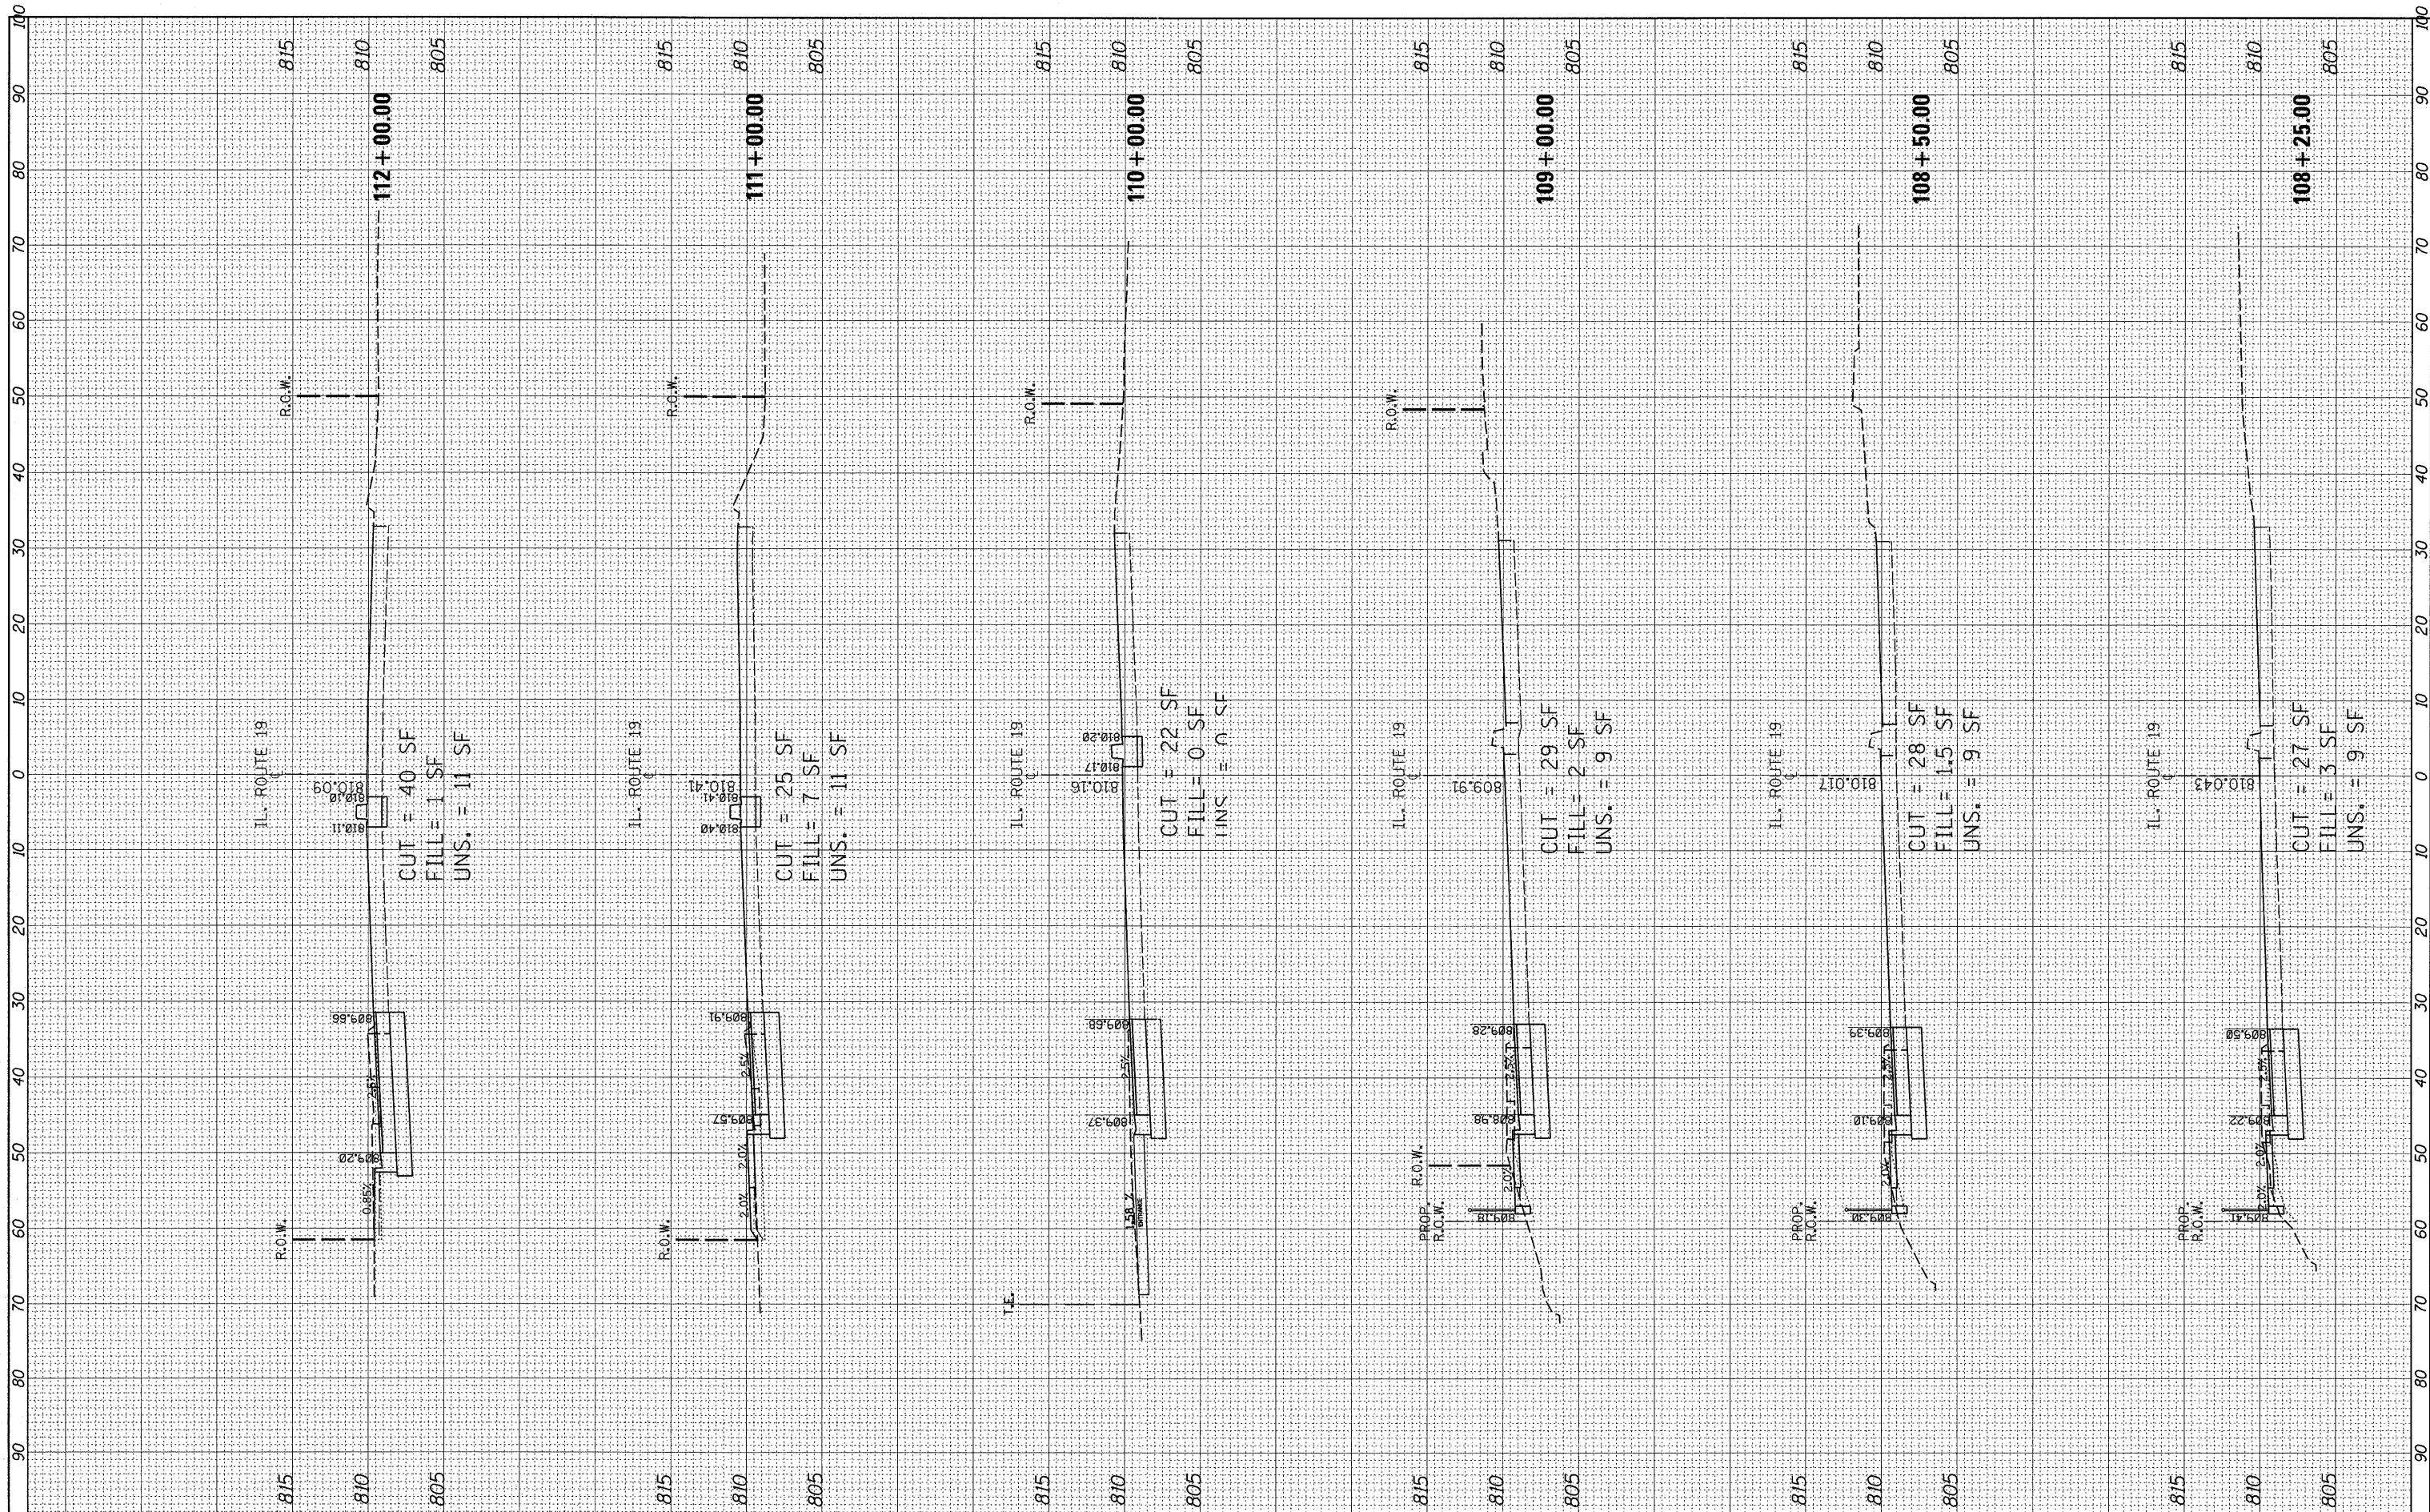

FILE NAME = P141809-shht-xshht-IL19-Design.dgn
 USER NAME = msdjlja
 PLOT SCALE = 10.0000' / 1" = 1000
 PLOT DATE = 6/14/2011

DESIGNED -	REVISED -
DRAWN -	REVISED -
CHECKED -	REVISED -
DATE -	REVISED -

**STATE OF ILLINOIS
DEPARTMENT OF TRANSPORTATION**

IL. ROUTE 19 CROSS SECTIONS
 SCALE: SHEET NO. OF SHEETS STA. 108+25.00 TO STA. 112+00.00

F.A.U. RTE. 1321	SECTION 2010-048-N	COUNTY COOK	TOTAL SHEETS 53	SHEET NO. 53
				CONTRACT NO. 60L23
ILLINOIS FED. AID PROJECT				