

**PROJECT BEGINS
STA 11+18**




MATCHLINE STA. 19+00

SPECIFIC NOTES:
1) PARKING LANES PAVEMENT MARKINGS SHALL BE REPLACED "IN KIND"

THERMOPLASTIC PAVEMENT MARKING LEGEND

- | | |
|---|---|
| <p>(A) THERMOPLASTIC PAVEMENT MARKING CENTERLINE, 2 @ 4" SOLID YELLOW (11" C-C) (TYPICAL)</p> <p>(B) THERMOPLASTIC PAVEMENT MARKING LANE LINES, 4" SKIP-DASH WHITE (10' DASH, 30' SKIP) (TYPICAL)</p> <p>(C) THERMOPLASTIC PAVEMENT MARKING TURN LANE, 6" SOLID WHITE, (TYPICAL)</p> <p>(D) THERMOPLASTIC PAVEMENT MARKING CROSSWALK LINE (PEDESTRIAN) 2 @ 6" SOLID WHITE
A: DIAGONALS 12" @ 45° SOLID WHITE
B: LONGITUDINAL BARS 12" @ 90° SOLID WHITE (TYPICAL)</p> | <p>(E) THERMOPLASTIC PAVEMENT MARKING STOP LINE, 24" SOLID WHITE, (TYPICAL)</p> <p>(F) THERMOPLASTIC PAVEMENT MARKING PAINTED MEDIAN, 2 @ 4" WITH 12" DIAGONALS @ 45° (75' C-C FOR 30 MPH TO 45 MPH), SOLID YELLOW (TYPICAL)
• FOR MEDIAN LENGTHS WHERE DIAGONAL SPACING CANNOT BE ATTAINED, USE 5 (FIVE) EQUALLY SPACED DIAGONAL LINES
• NO DIAGONALS USED FOR 4' WIDE MEDIANS</p> <p>(G) THERMOPLASTIC PAVEMENT MARKING LETTERS & SYMBOLS, WHITE (TYPICAL)</p> <p>(H) THERMOPLASTIC PAVEMENT MARKING PARKING LANE, 4" SOLID WHITE (TYPICAL)</p> |
|---|---|

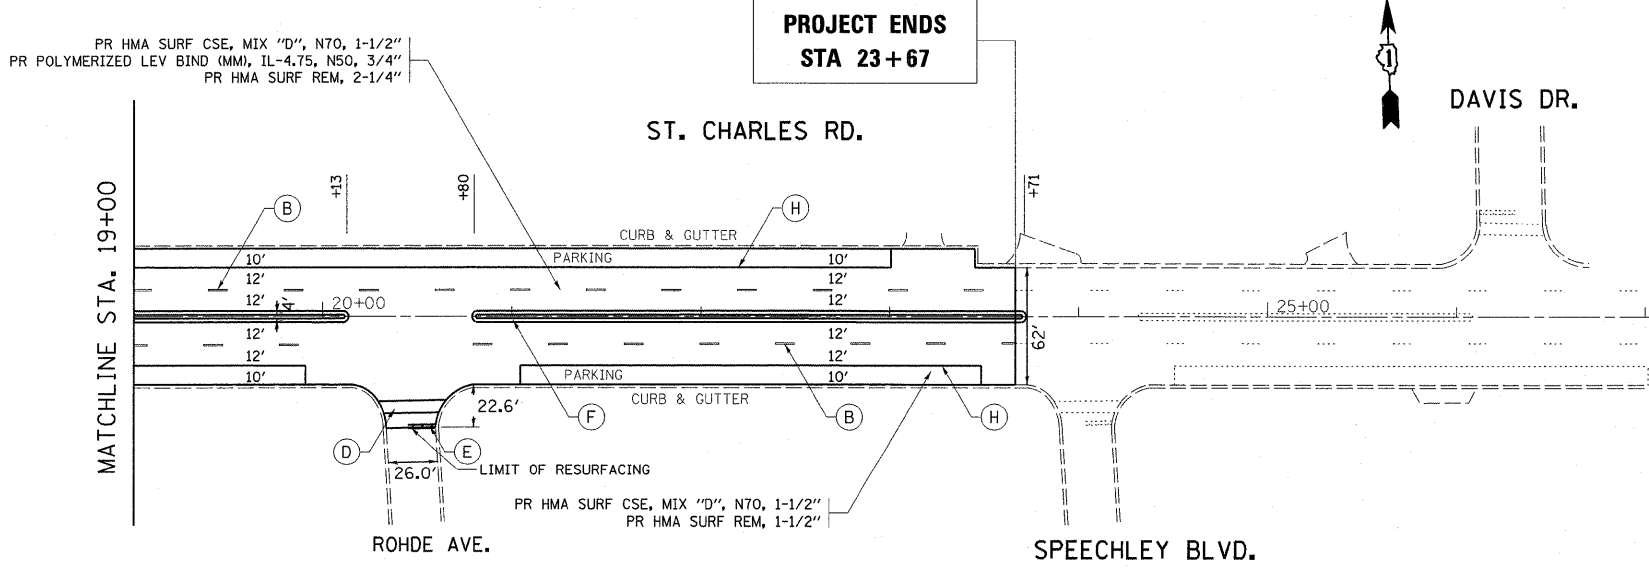

**PROJECT ENDS
STA 23+67**



MATCHLINE STA. 19+00

GENERAL NOTES:

- LIMIT OF RESURFACING ON SIDE-STREETS THROUGHOUT THE PROJECT SHALL BE TO THE RADIUS RETURN, UNLESS OTHERWISE SHOWN ON THE PLANS, OR AS DIRECTED BY THE RESIDENT ENGINEER.
- ALL RAISED REFLECTIVE PAVEMENT MARKERS SHALL BE PLACED IN ACCORDANCE WITH DISTRICT ONE "TYPICAL APPLICATIONS RAISED REFLECTIVE PAVEMENT MARKERS (SNOW-PLOW RESISTANT) (TC-11)" STANDARD DETAIL.
- ALL FINAL PAVEMENT MARKINGS SHALL BE THERMOPLASTIC (OF THE EXTRUDED TYPE) AND SHOULD BE PLACED IN ACCORDANCE WITH "DISTRICT ONE TYPICAL PAVEMENT MARKINGS (TC-13)" STANDARD DETAIL.

FILE NAME =	USER NAME = VelichkovV	DESIGNED -	REVISED -	STATE OF ILLINOIS DEPARTMENT OF TRANSPORTATION	ST. CHARLES RD. (WOLF RD. TO SPEECHLEY BLVD.) ROADWAY AND PAVEMENT MARKING PLAN	F.A.J. RTE.	SECTION	COUNTY	TOTAL SHEETS	SHEET NO.
c:\pwwork\pwwork\velichkovv\d8248741\09411-sht-plandgn		DRAWN -	REVISED -			1397	134-Y-RS-1	COOK	19	6
PLOT SCALE = 50.0000' / IN.		CHECKED -	REVISED -			CONTRACT NO. 60M27				
PLOT DATE = 5/12/2011		DATE -	REVISED -			ILLINOIS FED. AID PROJECT				