


**PROJECT BEGINS  
STA 10+82.7**

**I-290 EXPRESSWAY  
OVER IL. RTE. 56  
IL. 56 (BUTTERFIELD RD.)**

**MATCHLINE STA. 20+00**

**MATCHLINE STA. 20+00**

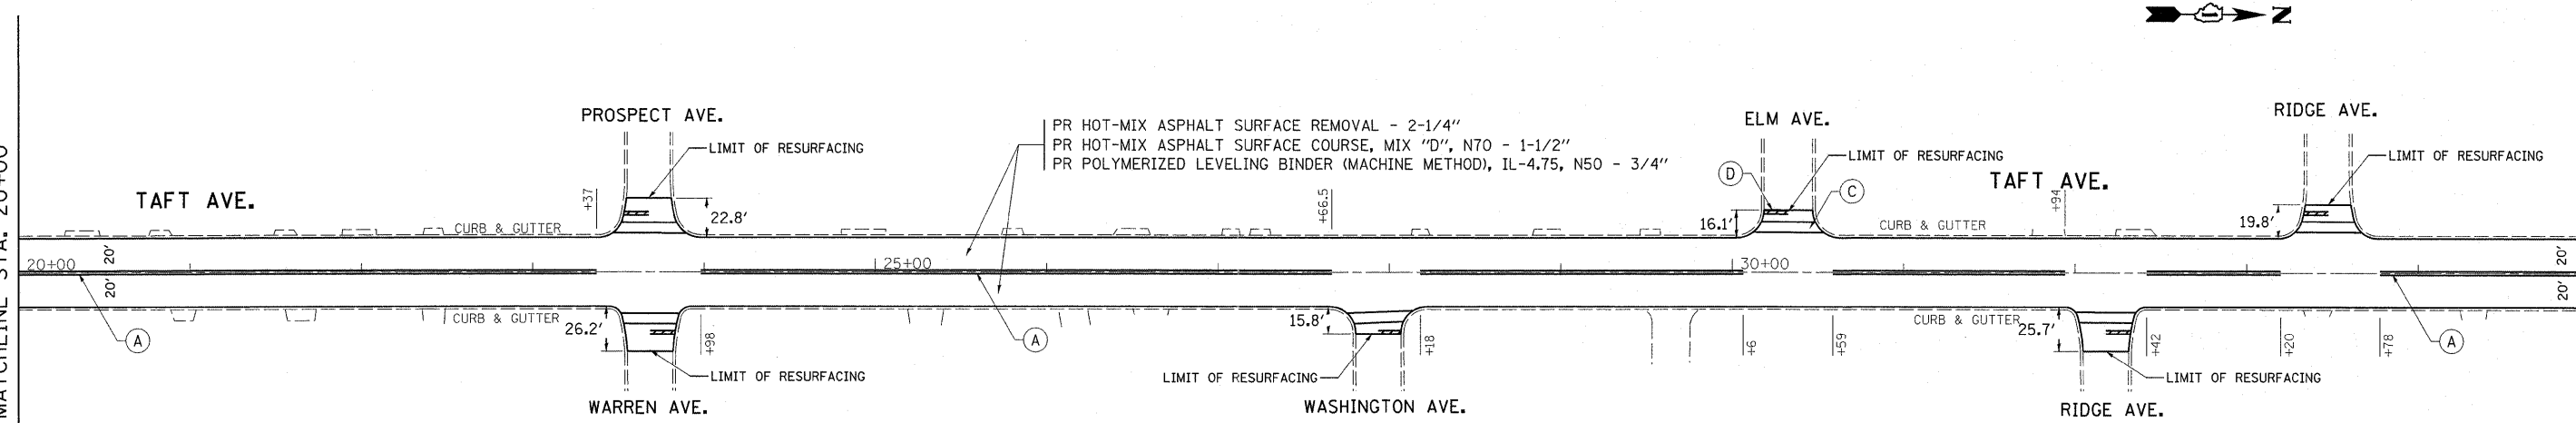

**MATCHLINE STA. 35+00**

**THERMOPLASTIC PAVEMENT MARKING LEGEND**

- |  |   |
|--|---|
| (A) THERMOPLASTIC PAVEMENT MARKING<br>4" DOUBLE YELLOW, 2 @ 11" C-C<br>(TYPICAL)   | (D) THERMOPLASTIC PAVEMENT MARKING<br>24" SOLID WHITE, STOP BAR (TYPICAL)   |
| (B) THERMOPLASTIC PAVEMENT MARKING<br>6" SOLID WHITE, TURN LANE LINE<br>(TYPICAL)  | (E) THERMOPLASTIC PAVEMENT MARKING<br>LETTERS & SYMBOLS, WHITE (TYPICAL)  |
| (C) THERMOPLASTIC PAVEMENT MARKING<br>CROSSWALK LINES (PEDESTRIAN) 2 @ 6" SOLID WHITE<br>A: DIAGONALS (BIKE & EQUESTRIAN) 12" @ 45° SOLID WHITE<br>B: LONGITUDINAL BARS (SCHOOL) 12" @ 90° SOLID WHITE (TYPICAL) | (F) THERMOPLASTIC PAVEMENT MARKING<br>DOTTED LINES (EXTENSIONS OF CENTER,<br>LANE OR TURN LANE), WIDTH= SAME AS<br>LINE BEING EXTENDED, SKIP-DASH,<br>COLOR= SAME AS LINE BEING EXTENDED<br>(TYPICAL) |

- GENERAL NOTES:**
- 1) LIMIT OF RESURFACING ON SIDE-STREETS THROUGHOUT THE PROJECT SHALL BE TO THE RADIUS RETURN, UNLESS OTHERWISE SHOWN ON THE PLANS, OR AS DIRECTED BY THE RESIDENT ENGINEER.
  - 2) ALL RAISED REFLECTIVE PAVEMENT MARKERS SHALL BE PLACED IN ACCORDANCE WITH DISTRICT ONE "TYPICAL APPLICATIONS RAISED REFLECTIVE PAVEMENT MARKERS (SNOW-PLOW RESISTANT) (TC-11)" STANDARD DETAIL.
  - 3) ALL FINAL PAVEMENT MARKINGS SHALL BE THERMOPLASTIC (OF THE EXTRUDED TYPE) AND SHOULD BE PLACED IN ACCORDANCE WITH "DISTRICT ONE TYPICAL PAVEMENT MARKINGS (TC-13)" STANDARD DETAIL.

FILE NAME =	USER NAME = velichkovVV	DESIGNED -	REVISED -	<b>STATE OF ILLINOIS DEPARTMENT OF TRANSPORTATION</b>	<b>TAFT AVE. (ST. CHARLES RD. TO ILL 56 (BUTTERFIELD RD.)) ROADWAY AND PAVEMENT MARKING PLAN</b>	OR	SECTION	COUNTY	TOTAL SHEETS	SHEET NO.	
ca:\pwork\pwork\velichkovvv\d0248765\1079511-sht-plan.dgn		DRAWN -	REVISED -			15	2010-104-RS	COOK	18	6	
PLOT SCALE = 50,0000' / IN.		CHECKED -	REVISED -			CONTRACT NO. 60M28					
PLOT DATE = 5/11/2011		DATE -	REVISED -			ILLINOIS FED. AID PROJECT					
				SCALE:		SHEET NO. OF SHEETS		STA. TO STA.			