


LEGEND

- ① THERMOPLASTIC PAVEMENT MARKING
4" DOUBLE SOLID YELLOW CENTERLINE, 11" C-C, (TYP)
- ② THERMOPLASTIC PAVEMENT MARKING
4" SOLID YELLOW CENTERLINE (TYP.)
- ③ THERMOPLASTIC PAVEMENT MARKING
4" SOLID YELLOW CENTERLINE, SKIP-DASH, 10'-30' (TYP.)
- ④ THERMOPLASTIC PAVEMENT MARKING LINE
12" SOLID YELLOW DIAGONAL, 150' (5 MIN.), 45° (TYP.)
- ⑤ THERMOPLASTIC PAVEMENT MARKING
4" SOLID WHITE EDGE LINE (TYP.)
- ⑥ THERMOPLASTIC PAVEMENT MARKING
4" SOLID WHITE LANELINE, SKIP-DASH, 10'-30' (TYP.)
- ⑦ THERMOPLASTIC PAVEMENT MARKING
6" SOLID WHITE LANE LINE (TYP)
- ⑧ THERMOPLASTIC PAVEMENT MARKING LINE
8" SOLID WHITE DIAGONAL, 8' C-C, 45°, (TYP)
- ⑨ THERMOPLASTIC PAVEMENT MARKING, 24"
SOLID WHITE STOP BAR
- ⑩ THERMOPLASTIC PAVEMENT MARKING
LETTERS & SYMBOLS (TYP)
- ⑪ THERMOPLASTIC PAVEMENT MARKING
6" DOTTED WHITE LINE, 3'-6' (TYP)

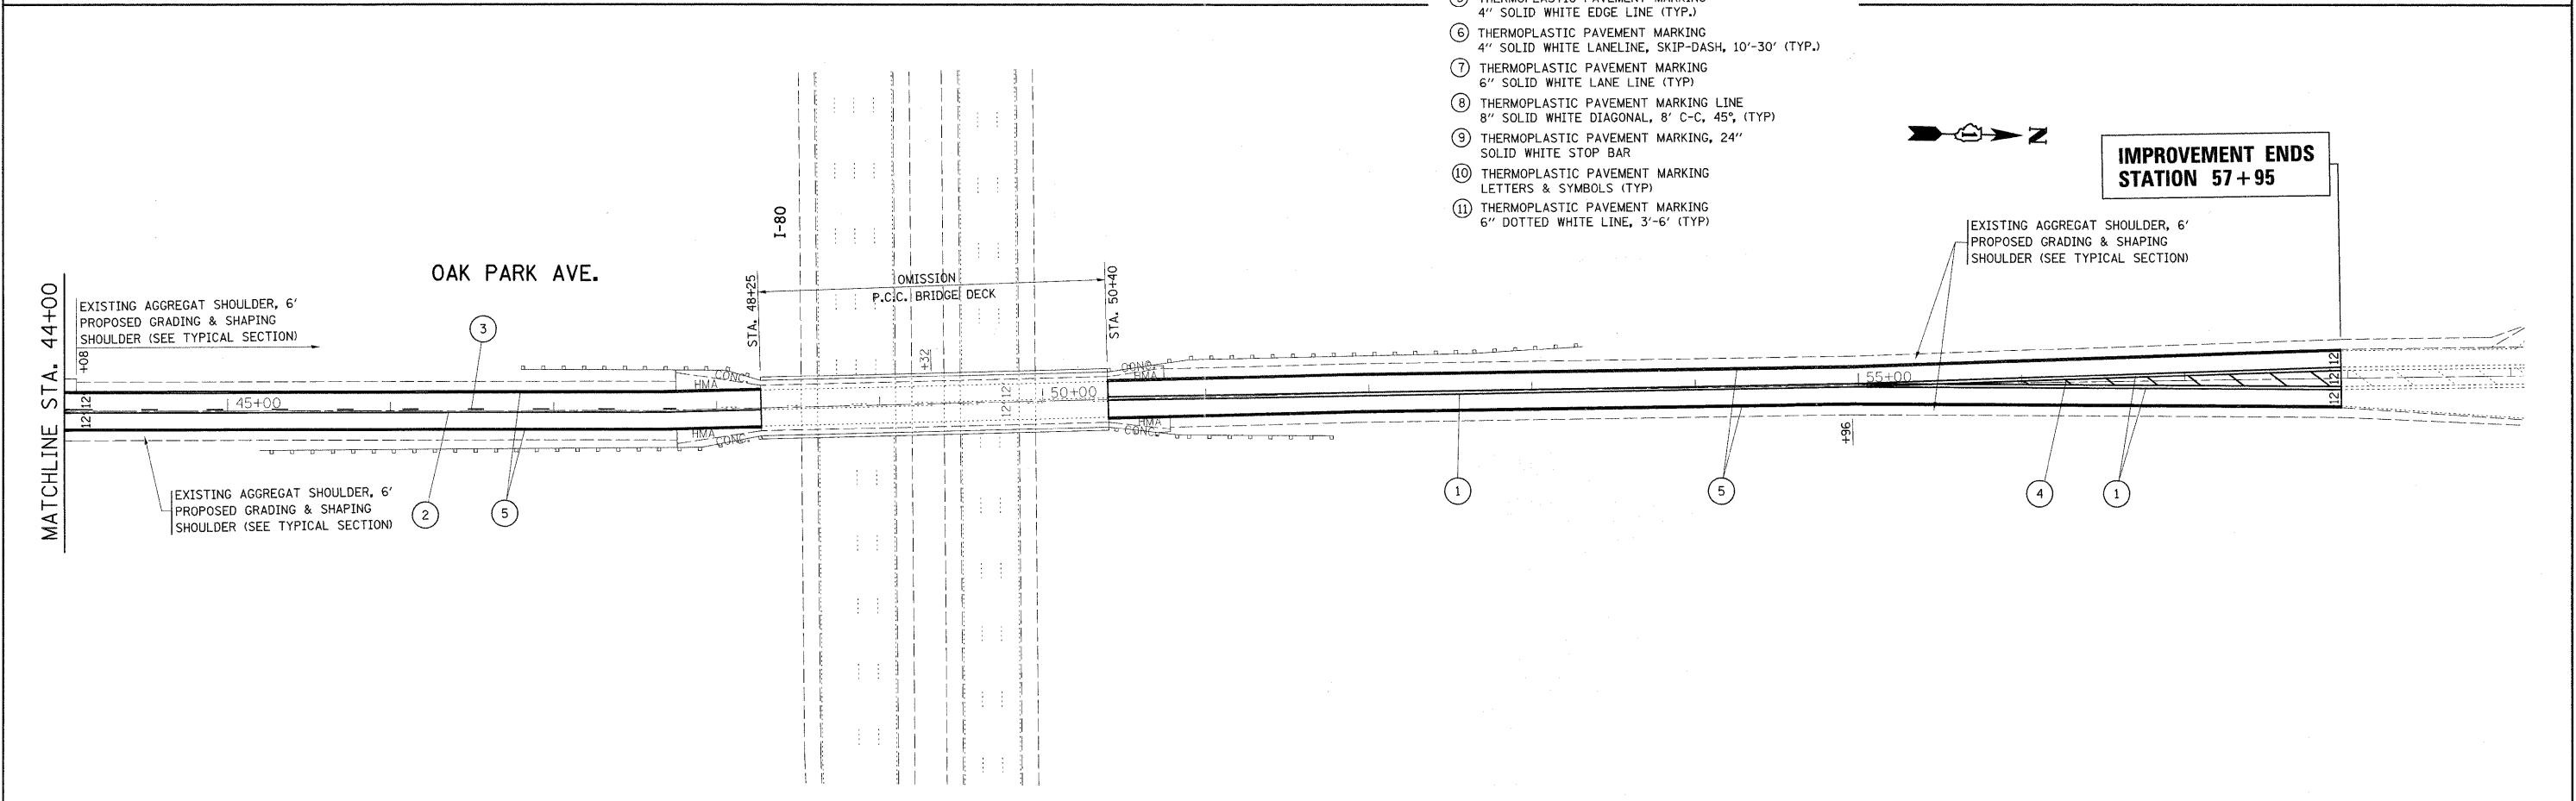

**IMPROVEMENT ENDS
STATION 57+95**

FILE NAME = D110511-sht-plan.dgn	USER NAME = bauerdl	DESIGNED -	REVISED -	STATE OF ILLINOIS DEPARTMENT OF TRANSPORTATION	OAK PARK AVENUE (I-80 TO IL. ROUTE 43 (HARLEM AVENUE)) ROADWAY AND PAVEMENT MARKING PLAN	F.A.U. RTE. 2774	SECTION 2010-110-RS	COUNTY COOK	TOTAL SHEETS 17	SHEET NO. 8
	PLOT SCALE = 50.0000' / in.	DRAWN -	REVISED -			SCALE: 1"=50'	SHEET NO. OF SHEETS	STA. 29+00 TO STA. 57+95	CONTRACT NO. 60M38	
PLOT DATE = 6/27/2011	CHECKED -	REVISED -	REVISED -	ILLINOIS FED. AID PROJECT						