


FILE NAME: J:\6611\661124 - Fullerton over Silver Creek\CAD\000\Collins\0166706.dwg; sht: detour.dgn

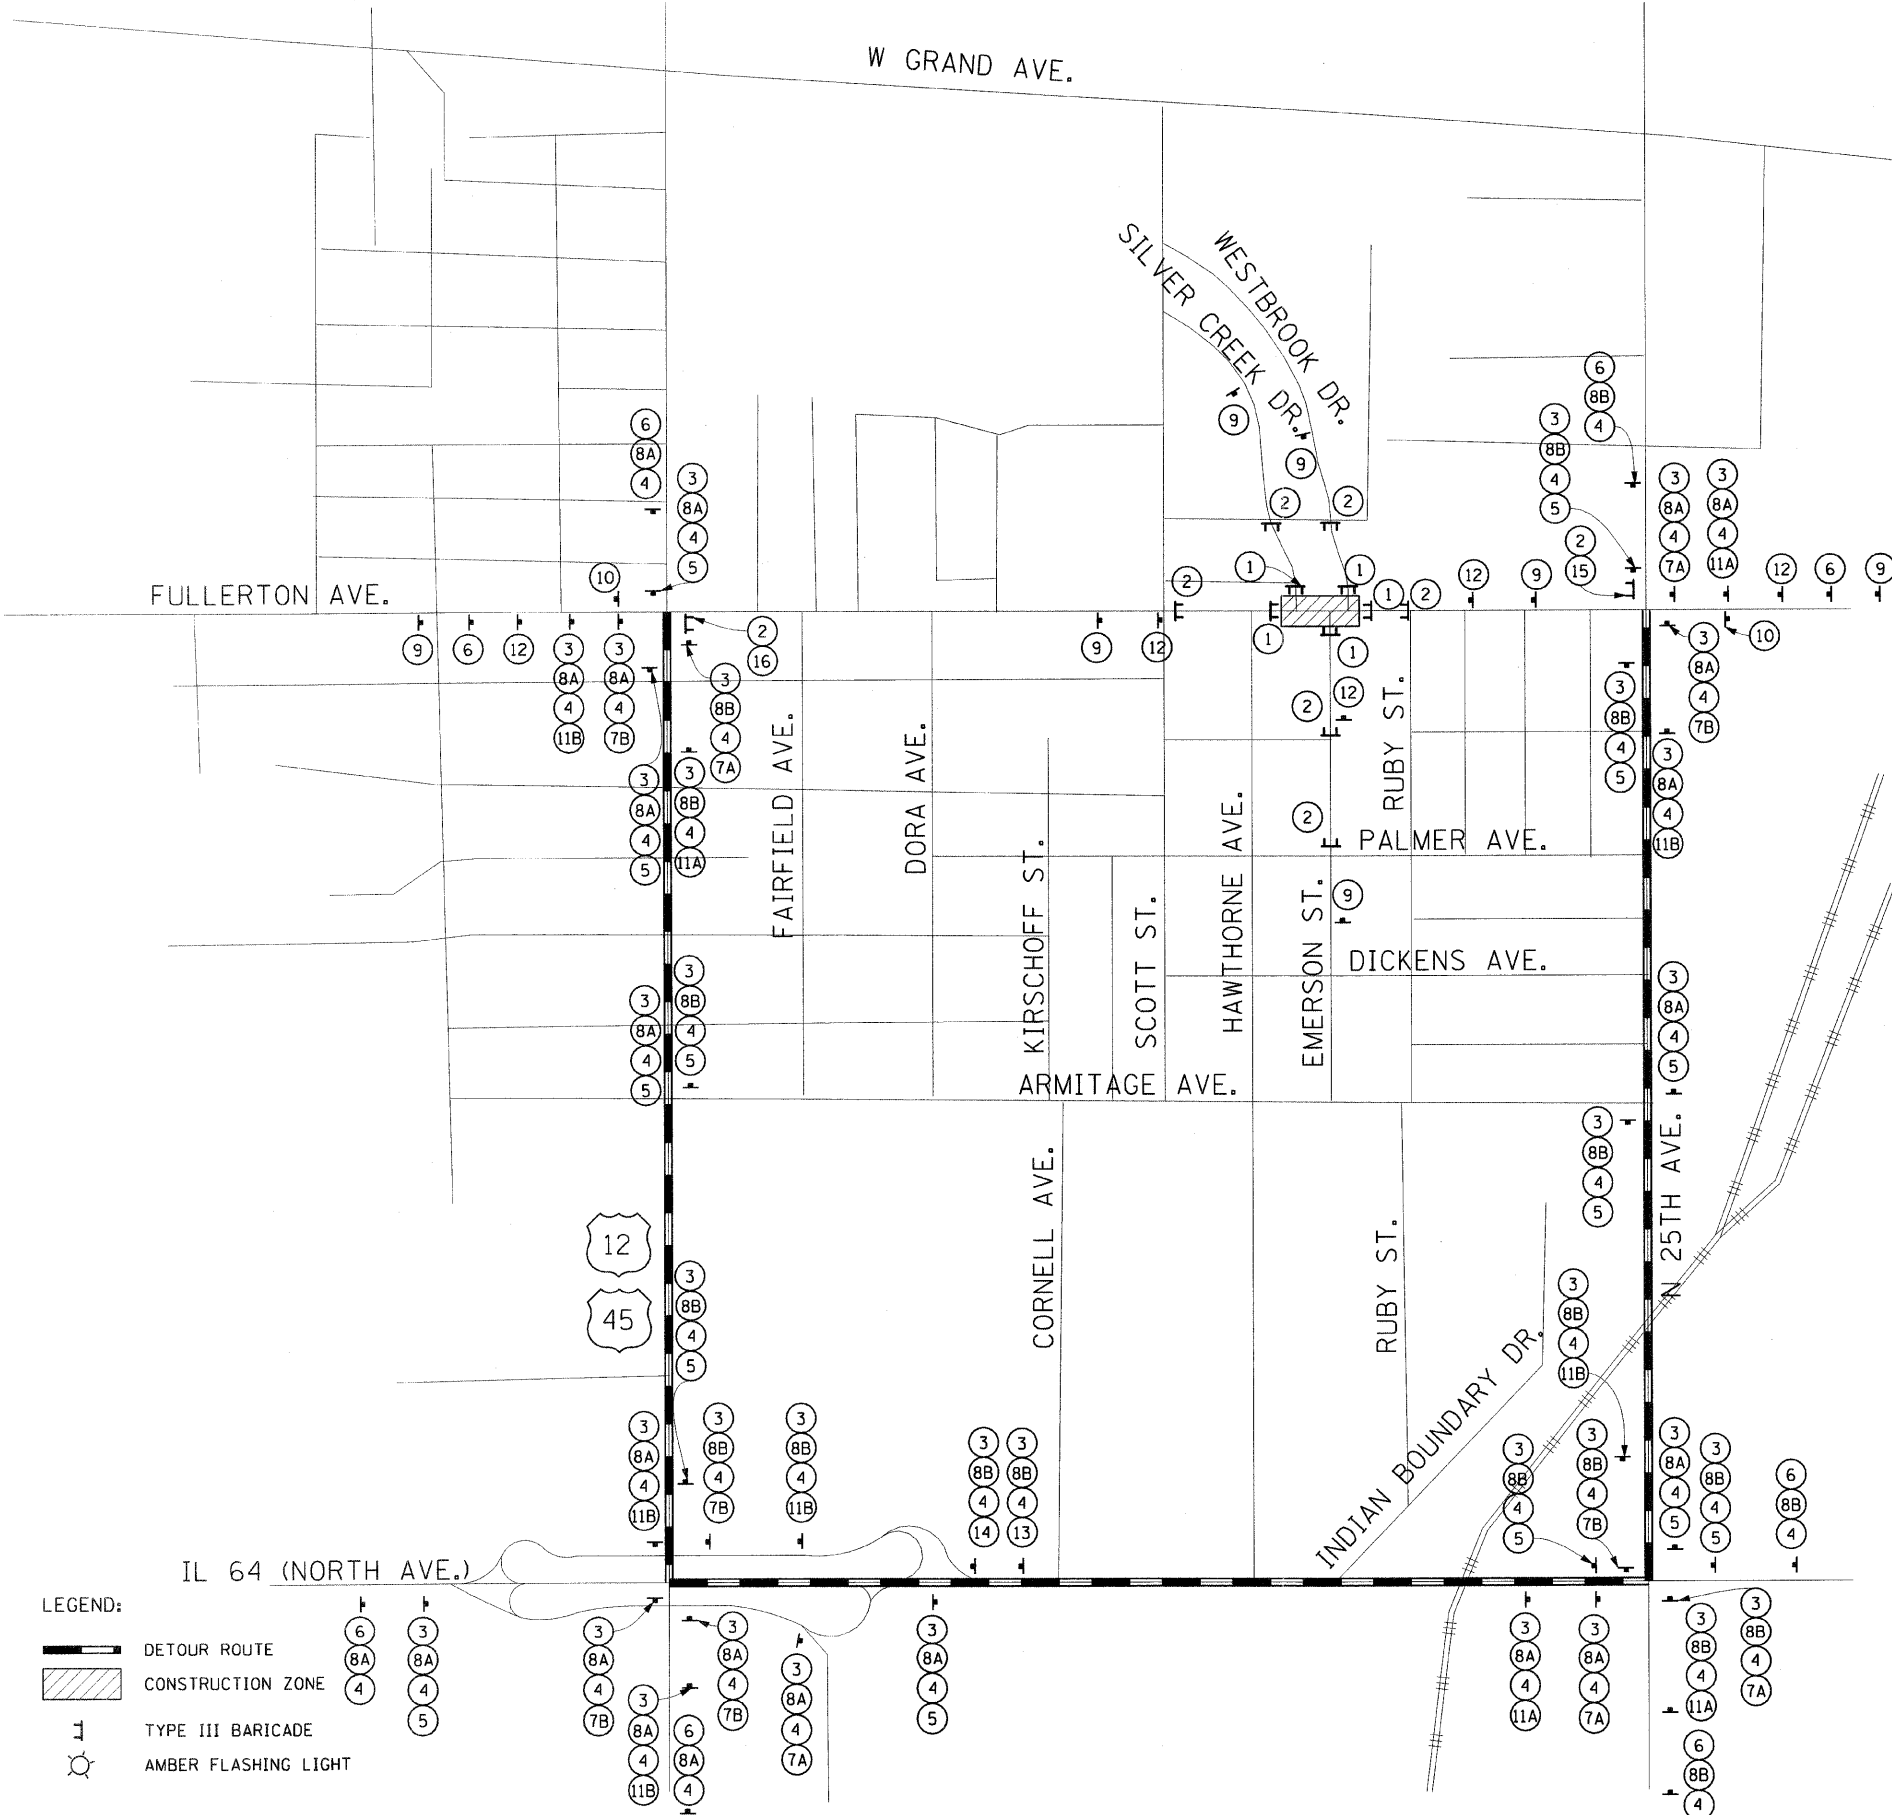

① R11-2 (48" x 30")	⑤ M6-3 (21" x 15")	
② R11-4 (60" x 30")	⑥ W20-2 (48" x 48")	
③ M4-8 (24" x 12")		
④ (48" x 30") 4" BLACK LETTERS	⑦A M6-1L (21" x 15")	⑦B M6-1R (21" x 15")
⑧A M3-2 (24" x 12")	⑧B M3-4 (24" x 12")	⑫ W20-3 (48" x 48")
⑨ W20-3 (48" x 48")	⑩ M4-8a (24" x 18")	⑬ M5-2R (30" x 18")
⑪A M5-1L (21" x 15")	⑪B M5-1R (21" x 15")	⑭ M6-2R (30" x 18")
⑮ M4-10L (48"x18")	⑯ M4-10R (48"x18")	

- NOTE:
1. PLACEMENT AND SPACING OF SIGNS AND BARRICADES SHALL BE IN ACCORDANCE WITH TC-21 (TYPICAL MARKING FOR CLOSING STATE HIGHWAYS), AND STANDARD 701901.
 2. THE COST OF SUPPLYING, ERECTING AND MAINTAINING BARRICADES, WARNING LIGHTS AND SIGNS SHALL BE INCLUDED IN THE CONTRACT COST OF TRAFFIC CONTROL AND PROTECTION (SPECIAL)
 3. ACCESS TO ALL PRIVATE ENTRANCES SHALL BE MAINTAINED.
 4. TEMPORARY INFORMATION SIGNING SHALL BE PLACED AT EACH END OF FULLERTON AVENUE FOR THE DURATION OF THE PROJECT.

COLLINS ENGINEERS

USER NAME = rgal1
 PLOT SCALE = 50.00' / 1" IN.
 PLOT DATE = 7/14/2011

DESIGNED - RC
 DRAWN - RC
 CHECKED - MGR
 DATE -

REVISED - RC 7/14/11
 REVISED - ---
 REVISED - ---
 REVISED - ---

**STATE OF ILLINOIS
 DEPARTMENT OF TRANSPORTATION**

TRAFFIC CONTROL DETOUR PLAN
 SCALE: NTS SHEET NO. 1 OF 1 SHEETS

F.A.U. RTE. 1381	SECTION 0101.1-T	COUNTY COOK	TOTAL SHEETS 47	SHEET NO. 19
CONTRACT NO. 60M82				
FED. ROAD DIST. NO. 1 ILLINOIS FED. AID PROJECT				