


**EXISTING TYPICAL SECTION**

SILVER CREEK ROAD - STA 399+76.00 TO STA 400+76.00  
 WESTBROOK DRIVE - STA 300+00.00 TO STA 301+10.00

**EXISTING LEGEND:**

- (A) BITUMINOUS CONCRETE PAVEMENT, 4"
- (B) SUB-BASE GRANULAR MATERIAL, 8"
- (C) M-6.12 CURB & GUTTER
- (D) P.C.C. SIDEWALK

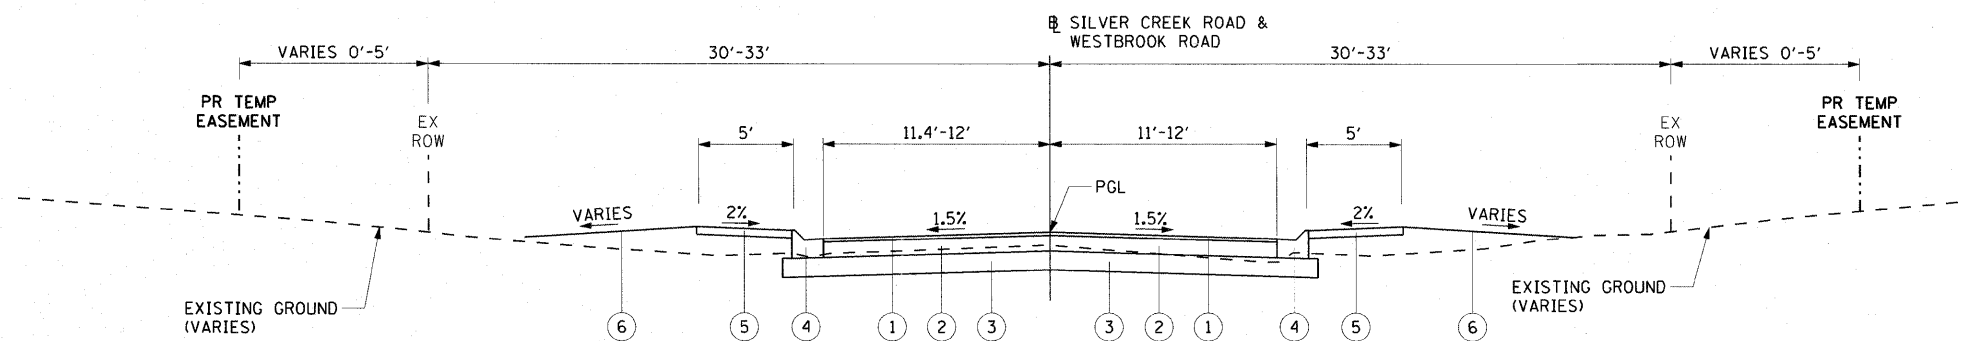

**PROPOSED TYPICAL SECTION**

SILVER CREEK ROAD - STA 399+76.00 TO STA 400+76.00  
 WESTBROOK DRIVE - STA 300+00.00 TO STA 301+10.00

**PROPOSED LEGEND:**

- (1) HOT MIX ASPHALT-HMA SURFACE, COURSE MIX "D" N70, IL 9.5, 2"
- (2) HMA BINDER COURSE, IL-19.0, N70, 10"
- (3) AGGREGATE SUBGRADE, 12"
- (4) M-6.12 CURB & GUTTER
- (5) P.C.C. SIDEWALK, 5"
- (6) TOPSOIL FURNISH AND PLACE, 4" SEEDING CLASS, 2A

FILE NAME = I:\6611\661124 - Fullerton over Silver Creek\CAD\001\CADD\CADsheets\0160206-111-11-11.dwg



USER NAME = rgal1  
 PLOT SCALE = 5.000' / IN.  
 PLOT DATE = 5/27/2011

DESIGNED -  
 DRAWN -  
 CHECKED -  
 DATE -

REVISED -  
 REVISED -  
 REVISED -  
 REVISED -

**STATE OF ILLINOIS  
 DEPARTMENT OF TRANSPORTATION**

**TYPICAL SECTIONS  
 SILVER CREEK AND WESTBROOK DRIVE**

| F.A.U. RTE.                                     | SECTION  | COUNTY | TOTAL SHEETS | SHEET NO. |
|---|----------|--------|--------------|-----------|
| 1381  | 0101.1-T | COOK   | 47           | 6         |
| CONTRACT NO. 60M82                              |          |        |              |           |
| FED. ROAD DIST. NO. 1 ILLINOIS FED. AID PROJECT |          |        |              |           |