


EXISTING LEGEND:

- (A) BITUMINOUS CONCRETE PAVEMENT, 9"
- (B) SUB-BASE GRANULAR MATERIAL, 8"
- (C) AGGREGATE SHOULDER

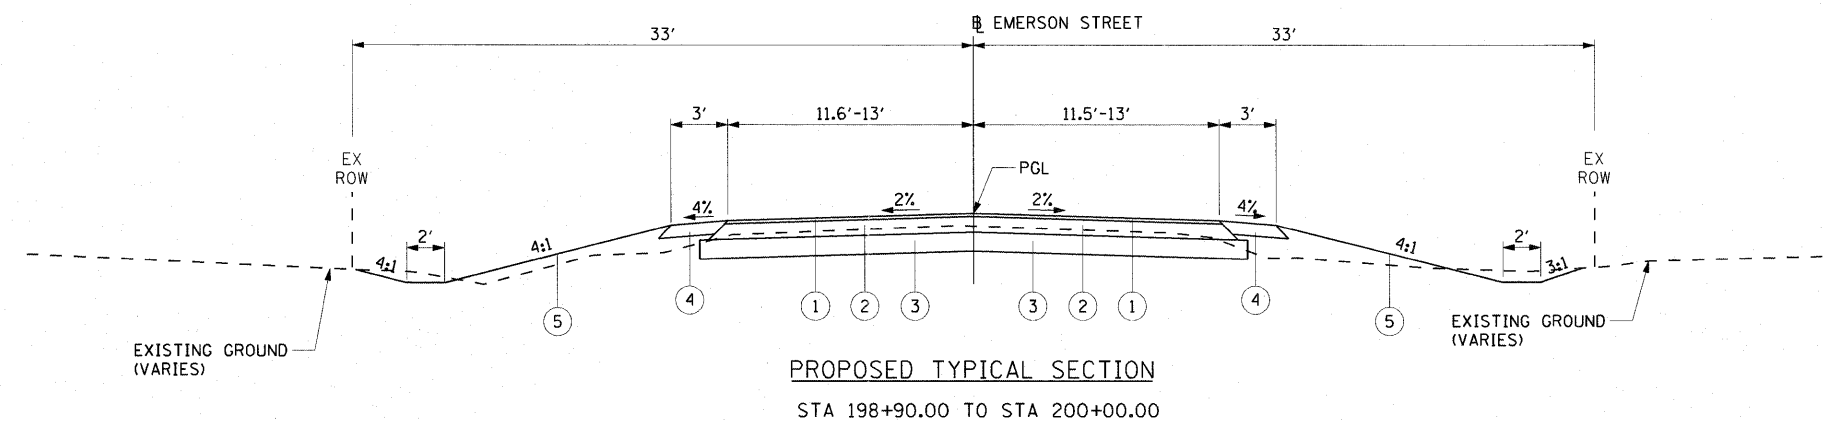

PROPOSED LEGEND:

- (1) HOT MIX ASPHALT-HMA SURFACE, COURSE MIX "D" N70, IL 9.5, 2"
- (2) HMA BINDER COURSE, IL-19.0, N70, 10"
- (3) AGGREGATE SUBGRADE, 12"
- (4) AGGREGATE SHOULDER, TYPE B, 8"
- (5) TOPSOIL FURNISH AND PLACE, 4" SEEDING, CLASS 2A

FILE NAME = I:\6611661124 - Fullerton over Silver Creek\GADD\CADD\CADsheets\DIEMC06-sh-typsec.dgn

**COLLINS ENGINEERS**

USER NAME = rgal1  
 PLOT SCALE = 5,000' / IN.  
 PLOT DATE = 5/27/2011

DESIGNED -  
 DRAWN -  
 CHECKED -  
 DATE -

REVISED -  
 REVISED -  
 REVISED -  
 REVISED -

**STATE OF ILLINOIS  
 DEPARTMENT OF TRANSPORTATION**

**TYPICAL SECTIONS  
 EMERSON STREET**

F.A.U. RTE.	SECTION	COUNTY	TOTAL SHEETS	SHEET NO.
1381	0101.1-T	COOK	47	7
CONTRACT NO. 60M82				
FED. ROAD DIST. NO. 1 ILLINOIS FED. AID PROJECT				