


FINAL SURVEY	SURVEYED	BY	DATE
NO. _____	_____	_____	_____
PLOTTED	DATE		
AREAS CHECKED			

ORIGINAL SURVEY	SURVEYED	BY	DATE
NO. _____	_____	_____	_____
PLOTTED	DATE		
AREAS CHECKED			

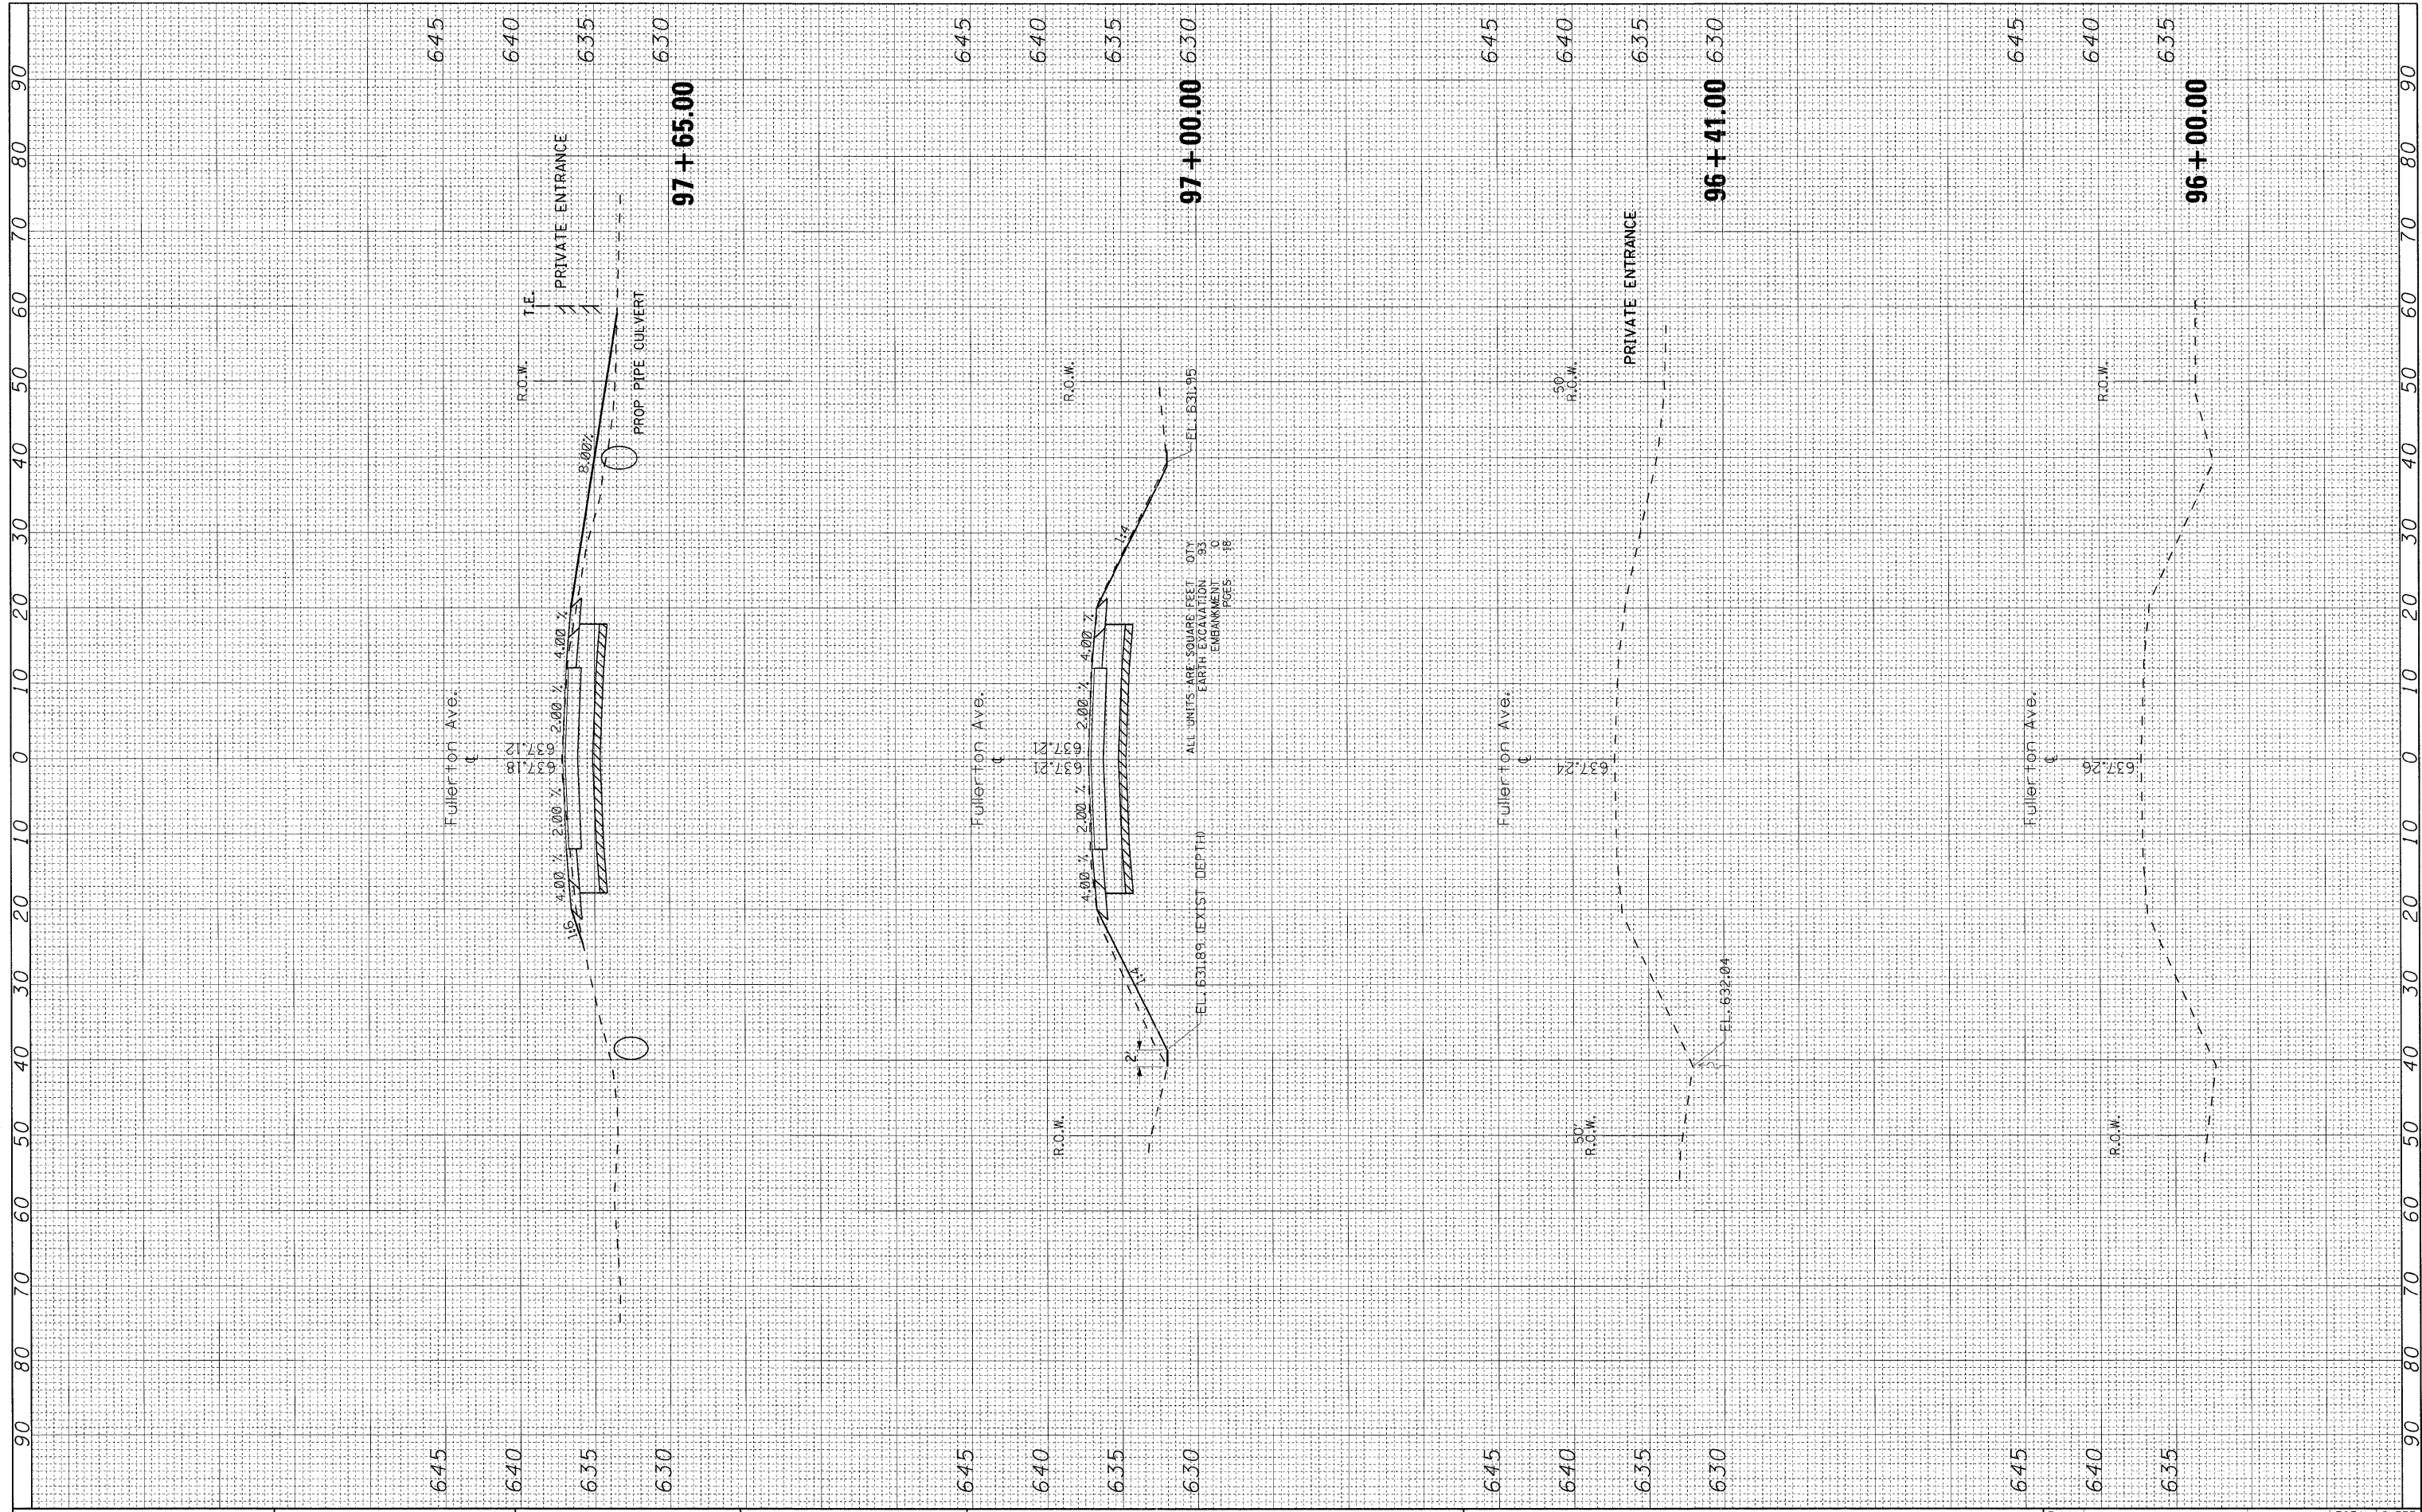

FILE NAME = #FILE#

USER NAME = r-gall  
 DESIGNED -  
 DRAWN -  
 CHECKED -  
 DATE -

REVISED -  
 REVISED -  
 REVISED -  
 REVISED -

**STATE OF ILLINOIS  
 DEPARTMENT OF TRANSPORTATION**

**CROSS SECTIONS  
 FULLERTON AVE. OVER SILVER CREEK**

SCALE: SHEET NO. OF SHEETS STA. 96+00.00 TO STA. 97+65.00

F.A.U. RTE. 1381	SECTION 0101.1-T	COUNTY COOK	TOTAL SHEETS 47	SHEET NO. 38
FED. ROAD DIST. NO. 1 ILLINOIS FED. AID PROJECT			CONTRACT NO. 60M82	