


FINAL SURVEY NO.	SUBMITTED BY	DATE
NO.	PLOTTED	
	TEMPLATE	
	AREAS CHECKED	

ORIGINAL SURVEY NO.	BY	DATE
NO.		

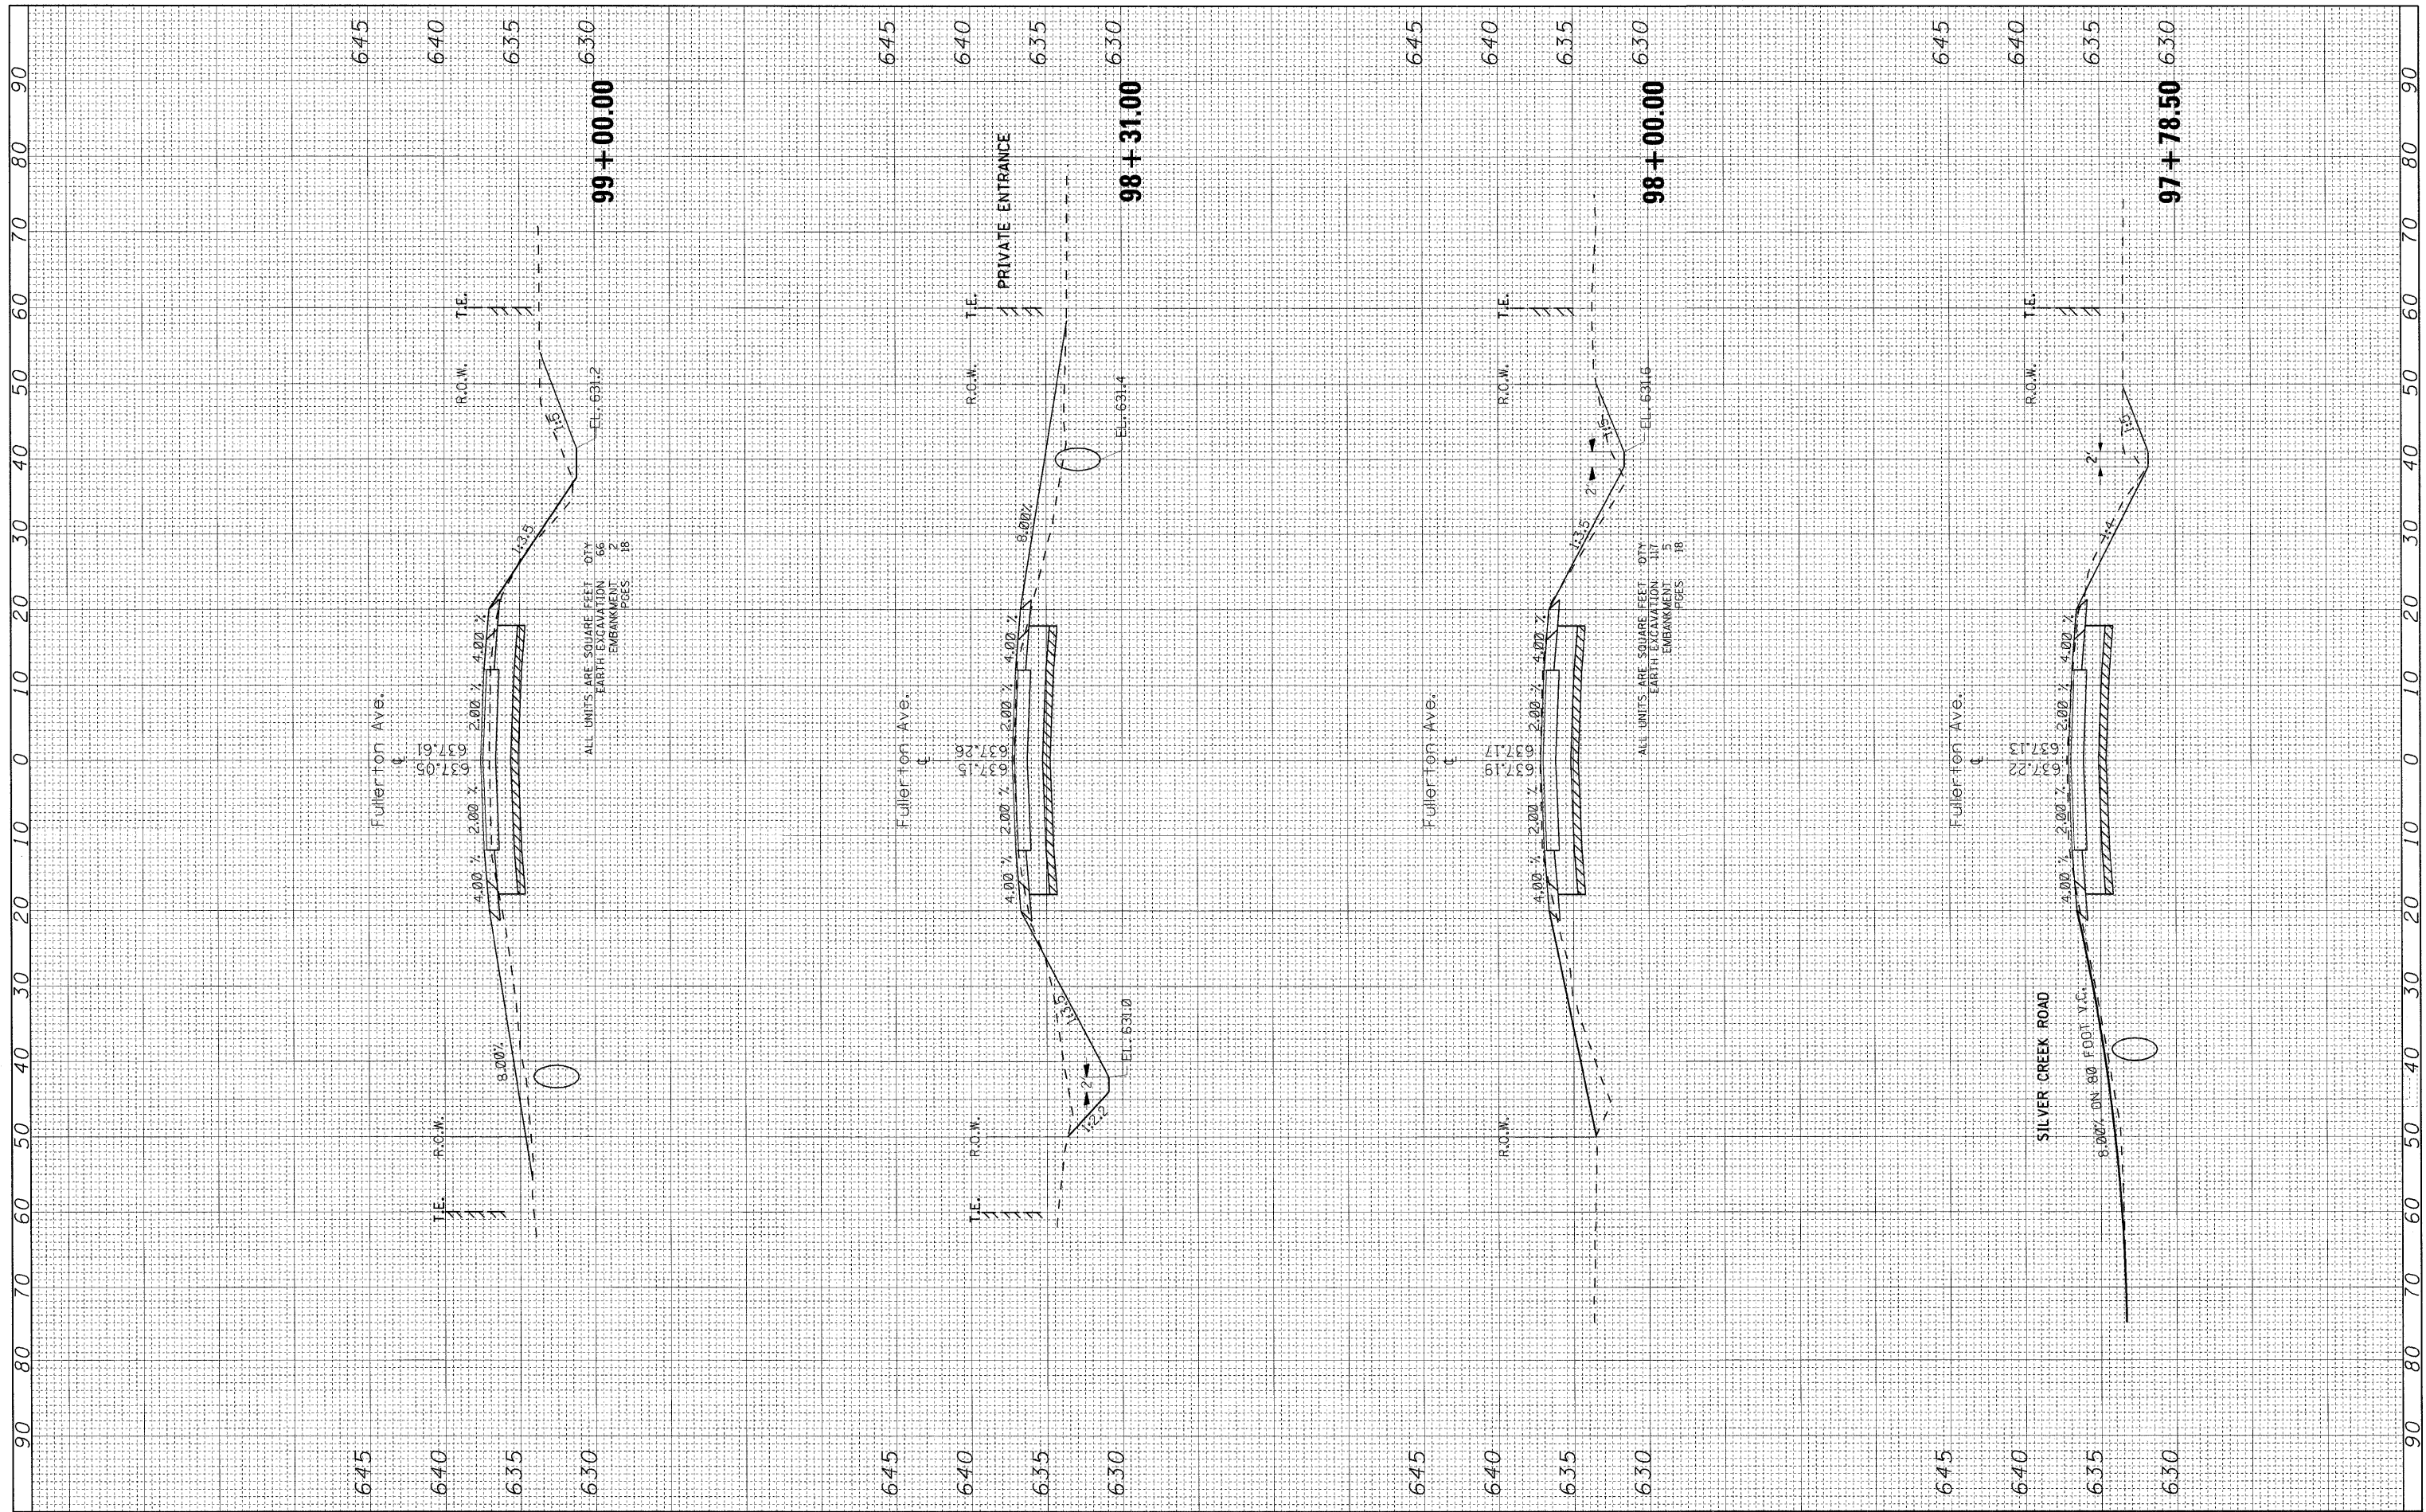

ALL UNITS ARE SQUARE FEET - CITY  
 EARTH EXCAVATION 66  
 EMBANKMENT 2  
 PAGES 18

ALL UNITS ARE SQUARE FEET - CITY  
 EARTH EXCAVATION 117  
 EMBANKMENT 5  
 PAGES 18

FILE NAME =  
 #FILE#

USER NAME = rgo11  
 PLOT SCALE = 10,000' / IN.  
 PLOT DATE = 5/27/2011

DESIGNED -  
 DRAWN -  
 CHECKED -  
 DATE -

REVISED -  
 REVISED -  
 REVISED -  
 REVISED -

**STATE OF ILLINOIS  
 DEPARTMENT OF TRANSPORTATION**

**CROSS SECTIONS  
 FULLERTON AVE. OVER SILVER CREEK**  
 SCALE: SHEET NO. OF SHEETS STA. 97+78.50 TO STA. 99+00.00

F.A.U. RTE. 1381	SECTION 0101.1-T	COUNTY COOK	TOTAL SHEETS 47	SHEET NO. 39
CONTRACT NO. 60M82				
FED. ROAD DIST. NO. 1 ILLINOIS FED. AID PROJECT				