


FINAL SURVEY	SUPPLIED	BY	DATE
NOTE BOOK	PLOTTED		
NO.	TEMPLATE		
	AREAS CHECKED		

ORIGINAL SURVEY	SUPPLIED	BY	DATE
NOTE BOOK	PLOTTED		
NO.	TEMPLATE		
	AREAS CHECKED		

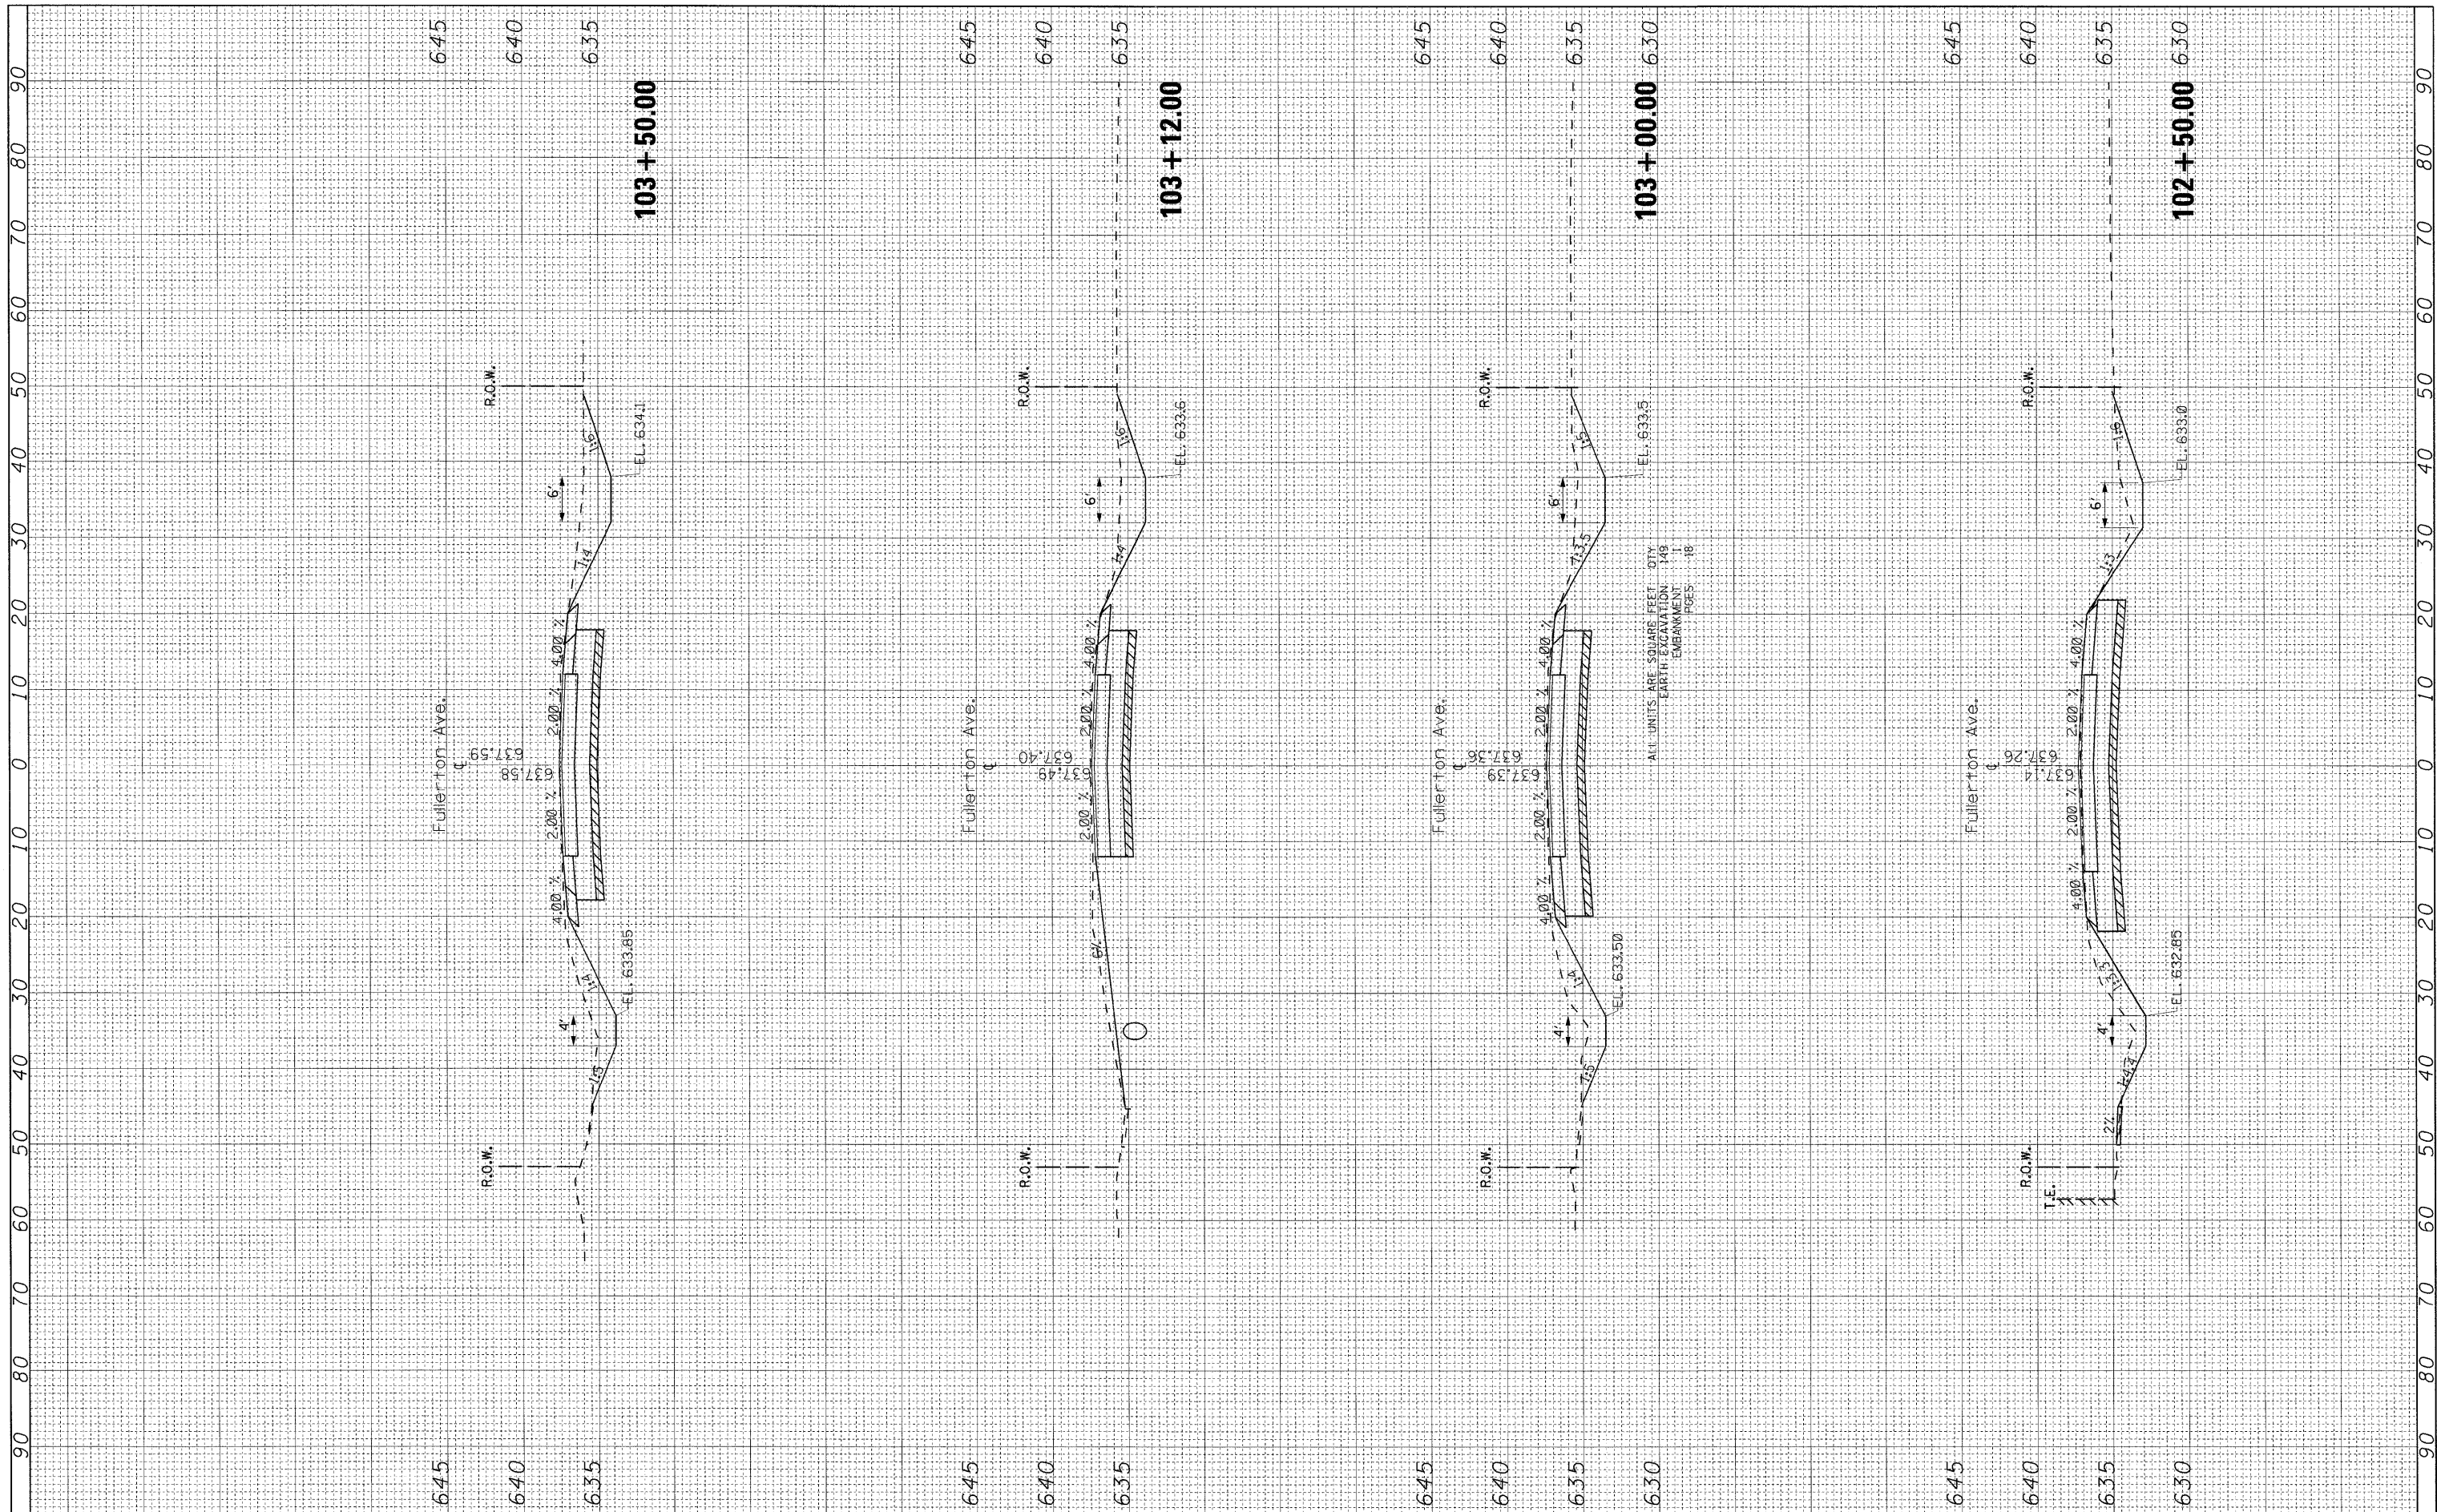

ALL UNITS ARE SQUARE FEET
 EARTH EXCAVATION 14B
 EMBANKMENT 1
 PAGES 18

FILE NAME =
 #FILEL8

USER NAME = rgal1
 DESIGNED -
 DRAWN -
 CHECKED -
 DATE -

REVISÉ -
 REVISÉ -
 REVISÉ -
 REVISÉ -

**STATE OF ILLINOIS
 DEPARTMENT OF TRANSPORTATION**

CROSS SECTIONS
FULLERTON AVE. OVER SILVER CREEK
 SCALE: SHEET NO. OF SHEETS STA. 102+32.00 TO STA. 103+12.00

F.A.U. RTE. 1381	SECTION 0101.1-T	COUNTY COOK	TOTAL SHEETS 47	SHEET NO. 42
CONTRACT NO. 60M82				
FED. ROAD DIST. NO. 1 ILLINOIS FED. AID PROJECT				