


|               |               |    |      |
|---------------|---------------|----|------|
| FINAL SURVEY  | SURVEYED      | BY | DATE |
| NOTE BOOK NO. | PLOTTED       |    |      |
|               | TEMPLATE      |    |      |
|               | AREAS CHECKED |    |      |

|                 |               |    |      |
|-----------------|---------------|----|------|
| ORIGINAL SURVEY | SURVEYED      | BY | DATE |
| NOTE BOOK NO.   | PLOTTED       |    |      |
|                 | TEMPLATE      |    |      |
|                 | AREAS CHECKED |    |      |

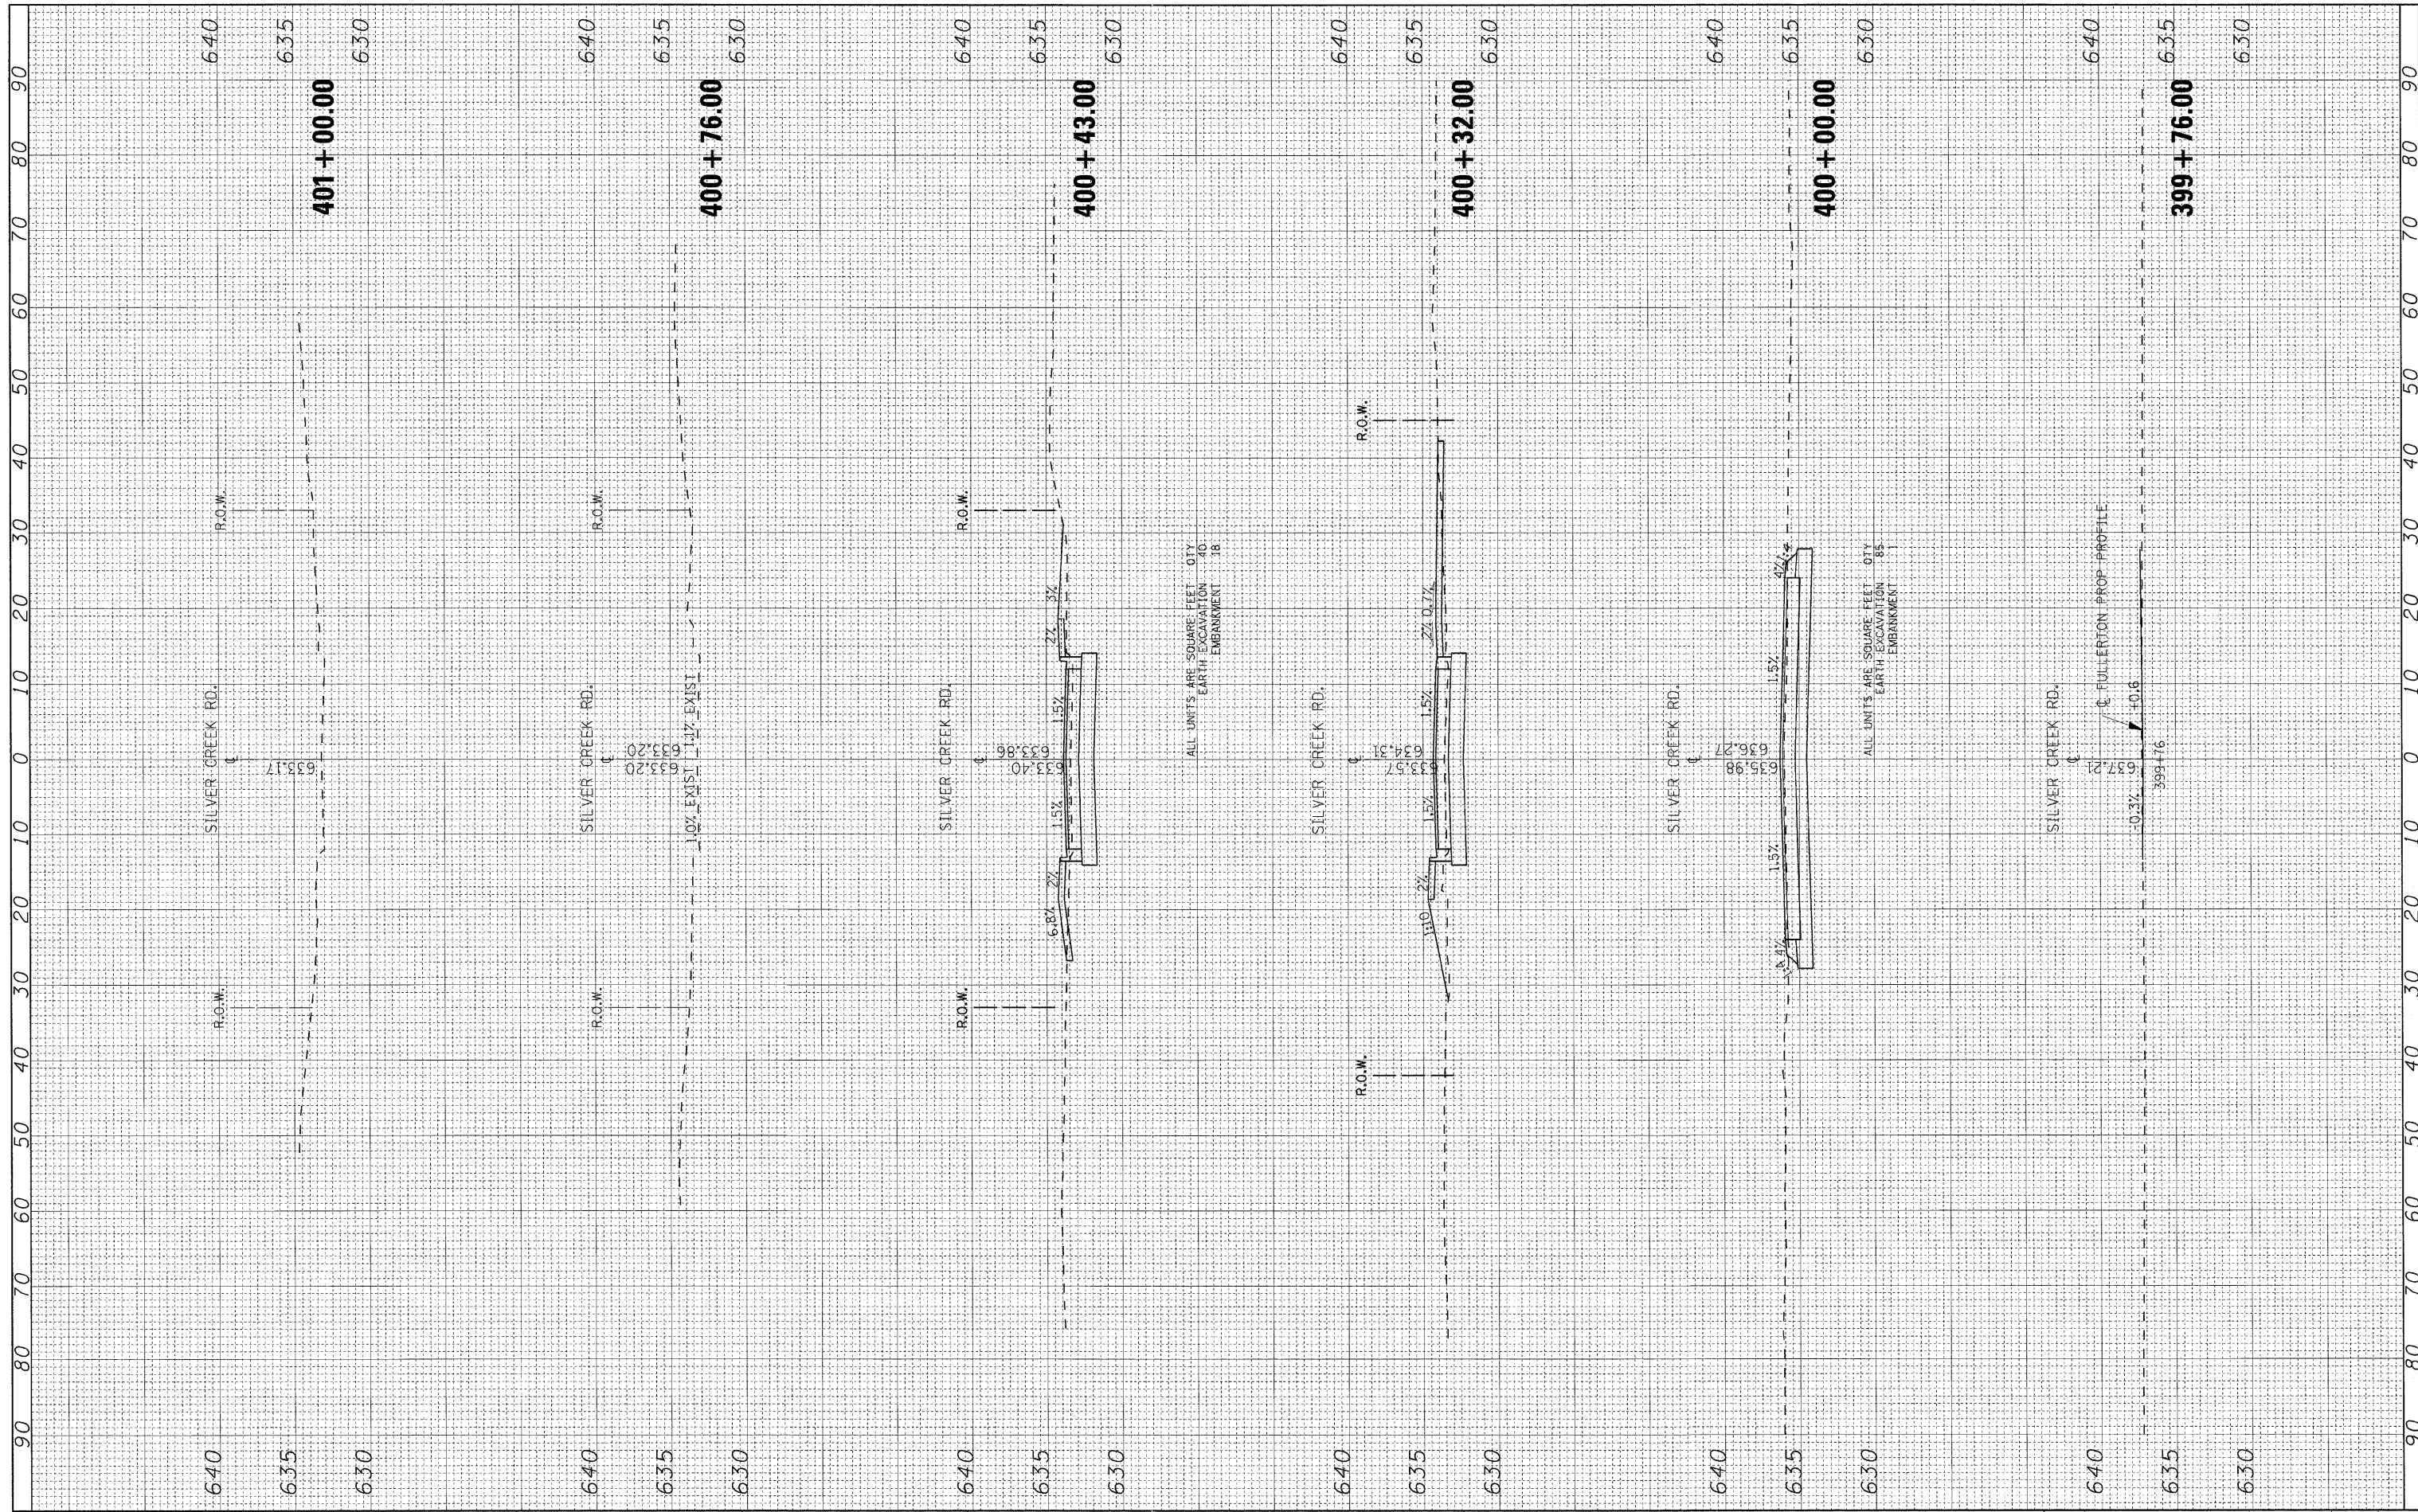

FILE NAME =  
#FILEL#

USER NAME = rgal1  
PLOT SCALE = 10.0000' / IN.  
PLOT DATE = 5/27/2011

DESIGNED -  
DRAWN -  
CHECKED -  
DATE -

REVISED -  
REVISED -  
REVISED -  
REVISED -

**STATE OF ILLINOIS  
DEPARTMENT OF TRANSPORTATION**

**CROSS SECTIONS  
SILVER CREEK ROAD**  
SCALE: SHEET NO. OF SHEETS STA. 399+76.00 TO STA. 401+00.00

| F.A.U. RTE.                                     | SECTION  | COUNTY | TOTAL SHEETS       | SHEET NO. |
|---|----------|--------|--------------------|-----------|
| 1381  | 0101.1-T | COOK   | 47                 | 44        |
| FED. ROAD DIST. NO. 1 ILLINOIS FED. AID PROJECT |          |        | CONTRACT NO. 60M82 |           |