


FINAL SURVEY	BY	DATE
SUPERVISED		
NOTE BOOK		
NO.		
PLOTTED		
TEMPLATE		
AREAS CHECKED		

ORIGINAL SURVEY	BY	DATE
SUPERVISED		
NOTE BOOK		
NO.		
PLOTTED		
TEMPLATE		
AREAS CHECKED		

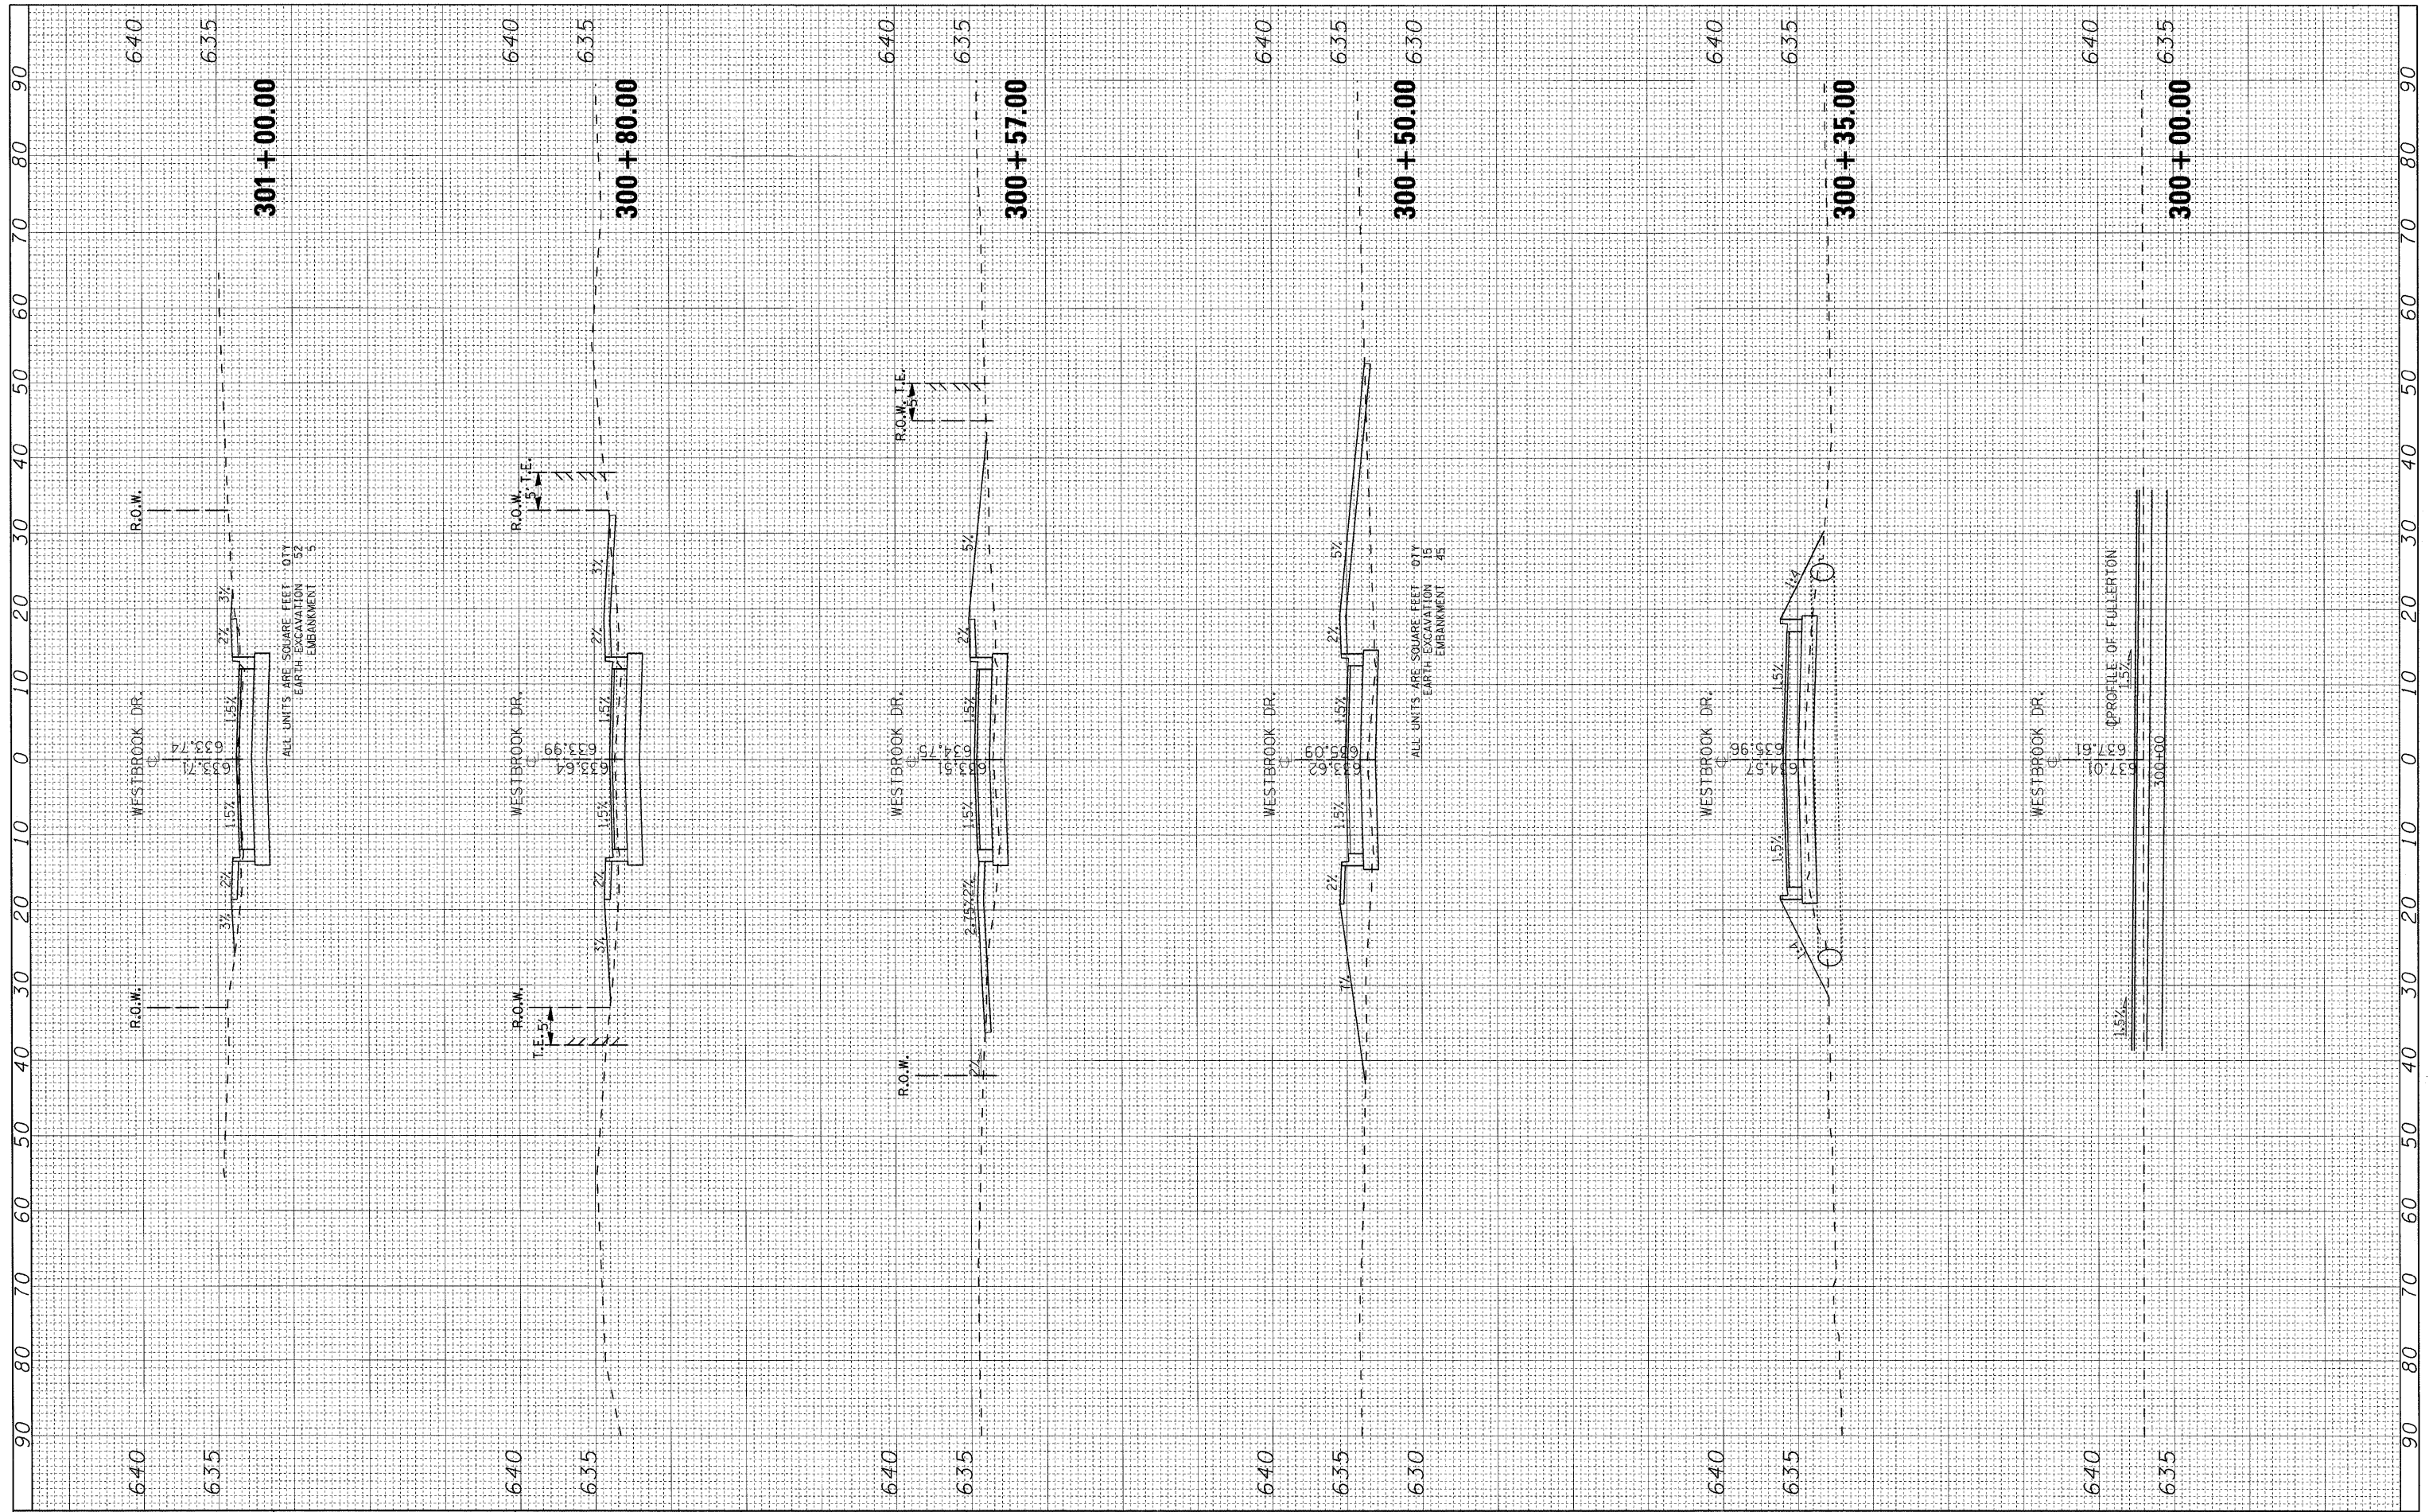

FILE NAME \*  
#FILEL\*

USER NAME = rgs11  
DESIGNED -  
DRAWN -  
CHECKED -  
DATE -

REVISIONS  
REVISOR  
DATE

REVISIONS  
REVISOR  
DATE

**STATE OF ILLINOIS  
DEPARTMENT OF TRANSPORTATION**

SCALE: SHEET NO. OF SHEETS STA. 300+00.00 TO STA. 301+00.00

**CROSS SECTIONS  
WESTBROOK DRIVE**

F.A.U. RTE.	SECTION	COUNTY	TOTAL SHEETS	SHEET NO.
1381	0101.1-T	COOK	47	47
FED. ROAD DIST. NO. 1 ILLINOIS FED. AID PROJECT				
CONTRACT NO. 60M82				