



QUANTITY
 4 (100) LINE = 64.1 ft. (19.7 m)
 21.1 sq. ft. (1.97 sq. m)

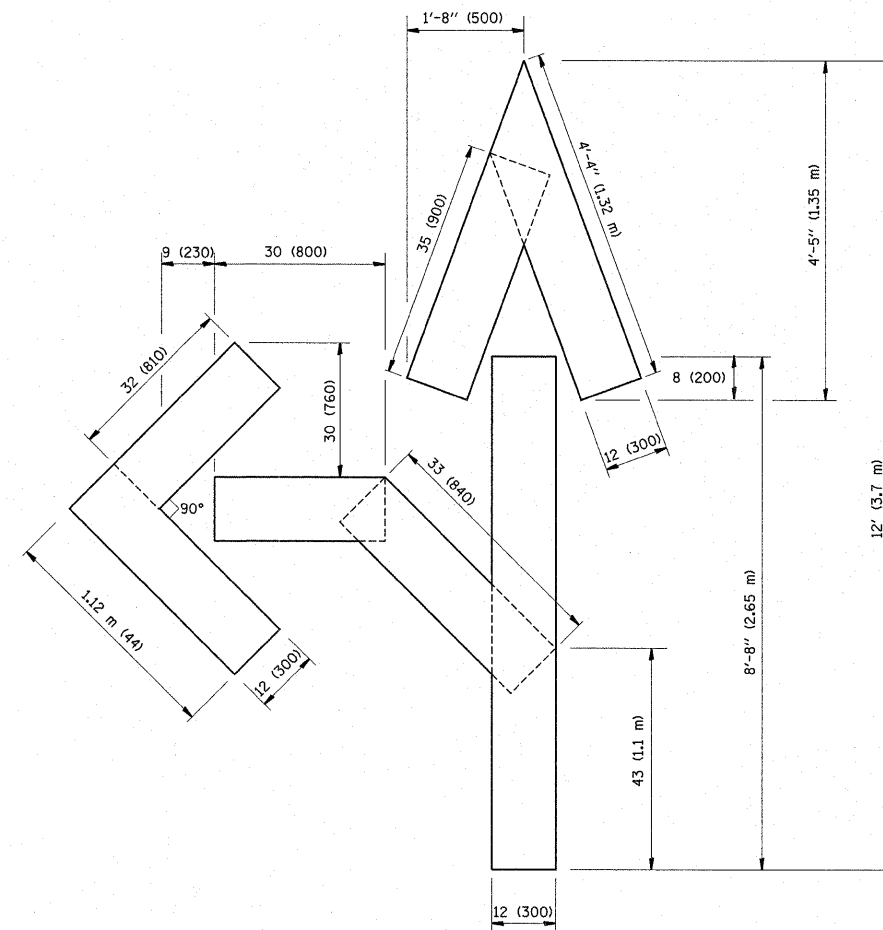

QUANTITY
 4 (100) LINE = 82.5 ft. (25.3 m)
 27.5 sq. ft. (2.53 sq. m)

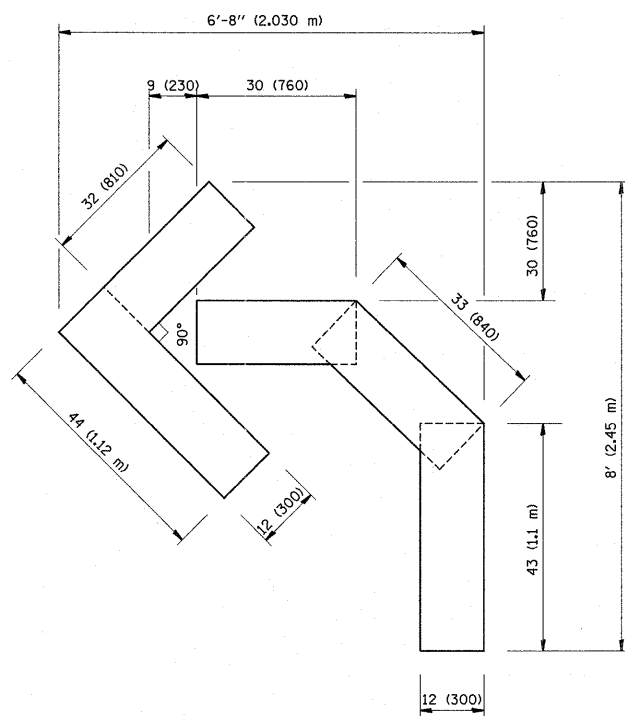

QUANTITY
 4 (100) LINE = 45.5 ft. (13.9 m)
 15.2 sq. ft. (1.39 sq. m)

All dimensions are in inches (millimeters) unless otherwise shown.

FILE NAME =	USER NAME = galbanjr	DESIGNED -	REVISED -T. RAMMACHER 06-05-96
ct:\pw_work\pwsdot\galbanjr\d0252139\Dist	td.dgn	DRAWN -	REVISED -T. RAMMACHER 11-04-97
PLOT SCALE = 5/8" = 1' / IN.	CHECKED -	REVISED -T. RAMMACHER 03-02-98	
PLOT DATE = 5/11/2011	DATE - 09-18-94	REVISED -E. GOMEZ 08-28-00	

STATE OF ILLINOIS
 DEPARTMENT OF TRANSPORTATION

PAVEMENT MARKING LETTERS AND SYMBOLS
 FOR TRAFFIC STAGING

SCALE: NONE SHEET NO. 1 OF 1 SHEETS STA. TO STA.

F.A.U. RTE.	SECTION	COUNTY	TOTAL SHEETS	SHEET NO.
0369	51X-RS-1	WILL	20	17
TC-16			CONTRACT NO. 60N65	
FED. ROAD DIST. NO. 1 ILLINOIS FED. AID PROJECT				