


STAGE 1 SUGGESTED CONSTRUCTION STAGING
 TRAFFIC SHIFTED TO OUTSIDE LANES IN EACH DIRECTION.
 LEFT TURN LANES PROVIDED TO MATCH EXISTING

STAGE 1 CONSTRUCTION
 CONNECT PROPOSED 8" STORM SEWER TO EXISTING 66" SEWER, EXTEND 8" STORM SEWER INTO INSIDE SOUTHBOUND LANE. PATCH PAVEMENT.
 PARTIAL DEPTH MEDIAN REMOVAL TO MATCH DEPTH OF HMA SURFACE REMOVAL.
 REBUILD HANDHOLE AT 103RD STREET
 PATCH INSIDE NORTHBOUND LANE
 RESURFACE MEDIAN AREA AND PATCHES WITH HMA REPLACEMENT OVER PATCHES
 INSTALL TEMPORARY TRAFFIC SIGNALS

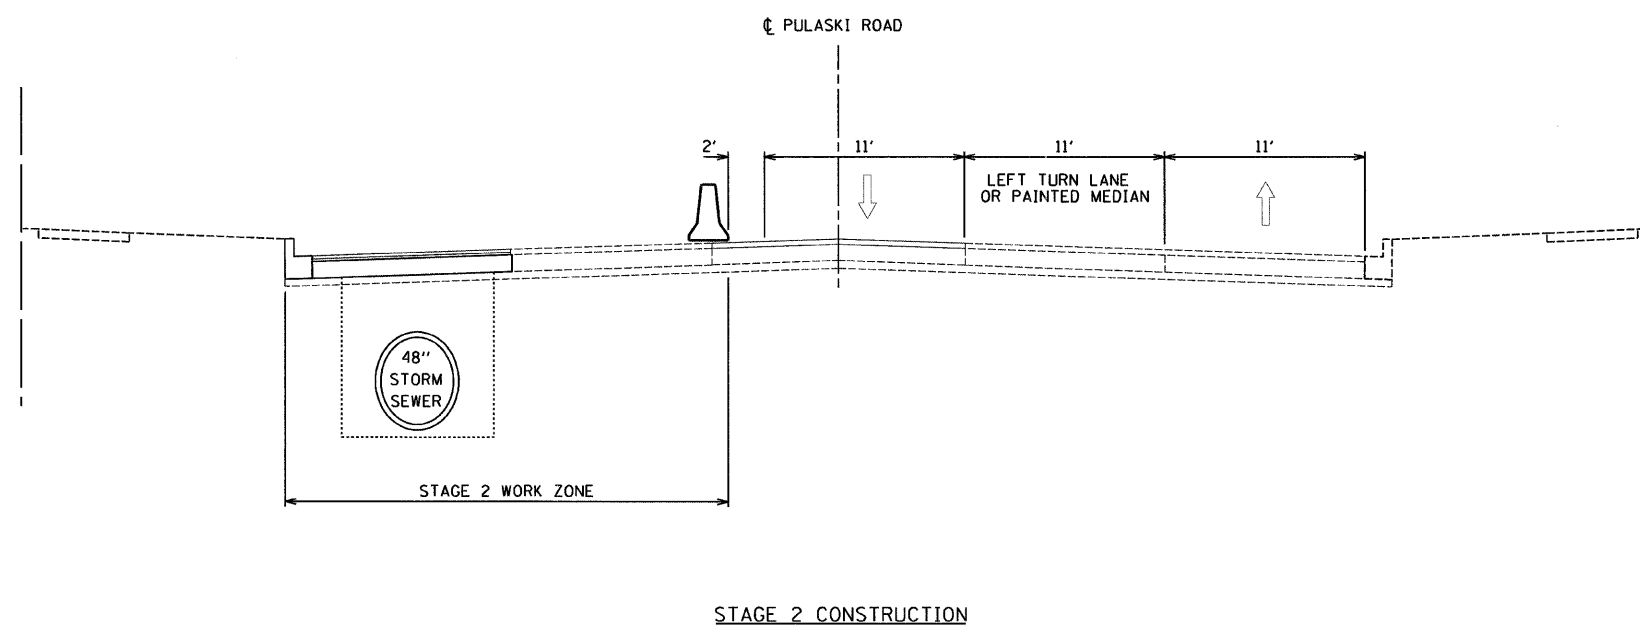

STAGE 2 SUGGESTED CONSTRUCTION STAGING
 SOUTH 102ND STREET CLOSED FROM PULASKI ROAD TO ALLEY.
 TRAFFIC SHIFTED TO TWO NORTHBOUND LANES AND MEDIAN.
 LEFT TURN LANES PROVIDED TO MATCH EXISTING.

TO PROVIDE ACCESS TO ADJACENT PROPERTIES, ONLY ONE OF TWO DRIVEWAYS TO EACH RESIDENCE CAN BE CLOSED AT ANY TIME.

STAGE 2 CONSTRUCTION
 REMOVE EXISTING PAVEMENT, CURB & GUTTER, DRIVEWAYS AND SIDEWALKS SHOWN ON PLANS.
 PROVIDE ACCESS TO ABUTTING PROPERTY USING AGGREGATE SURFACE COURSE, TYPE B.
 EXTEND 8" STORM SEWER TO PROPOSED MANHOLE AND CONSTRUCT STORM SEWER SYSTEM.
 REPLACE CURB & GUTTER, DRIVEWAYS AND SIDEWALK.
 LANDSCAPE DISTURBED AREAS BEHIND CURB & GUTTER OR SIDEWALK.
 PATCH STORM SEWER TRENCH TO LEVEL OF PROPOSED HMA SURFACE REMOVAL.
 PATCH INSIDE SOUTHBOUND LANE
 MILL INSIDE SOUTHBOUND LANE.
 PLACE LEVELING BINDER ON SOUTHBOUND LANES.
 REPLACE ADVANCE DETECTOR LOOPS IN SOUTHBOUND LANES.
 PLACE HMA SURFACE COURSE ON SOUTHBOUND LANES.
 REMOVE TEMPORARY TRAFFIC SIGNALS

STAGE 3 SUGGESTED CONSTRUCTION STAGING
 THE REMAINING PORTIONS OF PULASKI ROAD WILL BE CONSTRUCTED USING HWY STD 701602.

STAGE 3 CONSTRUCTION
 PATCH OUTSIDE NORTHBOUND LANS
 MILL AND OVERLAY NORTHBOUND LANES AND MEDIAN.
 REPLACE DETECTOR LOOPS IN SOUTHBOUND LEFT TURN LANE AT 103RD STREET.
 RESTORE/PLACE PERMANENT PAVEMENT MARKINGS.

FILE NAME =	USER NAME = .USER.	DESIGNED - EF	REVISED -	STATE OF ILLINOIS DEPARTMENT OF TRANSPORTATION	PULASKI ROAD AT 103rd STREET SUGGESTED CONSTRUCTION STAGING TYPICAL SECTIONS			F.A.J. RTE. 3778	SECTION 2011-022-T	COUNTY COOK	TOTAL SHEETS 34	SHEET NO. 6
FILEL	PLOT SCALE = 50.0000' / IN.	DRAWN - EF	REVISED -		SCALE: NTS	SHEET NO. 1 OF 1 SHEETS	STA.	TO STA.	CONTRACT NO. 60P21			
	PLOT DATE = 6/2/2011	CHECKED - RS	REVISED -		ILLINOIS FED. AID PROJECT							
		DATE - 06-02-2011	REVISED -									