


ROUTE	SECTION	COUNTY	TOTAL SHEETS	SHEET NUMBER
FAP 342	2011-026-I	COOK & LAKE	71	44

CONTRACT NO. 60P26

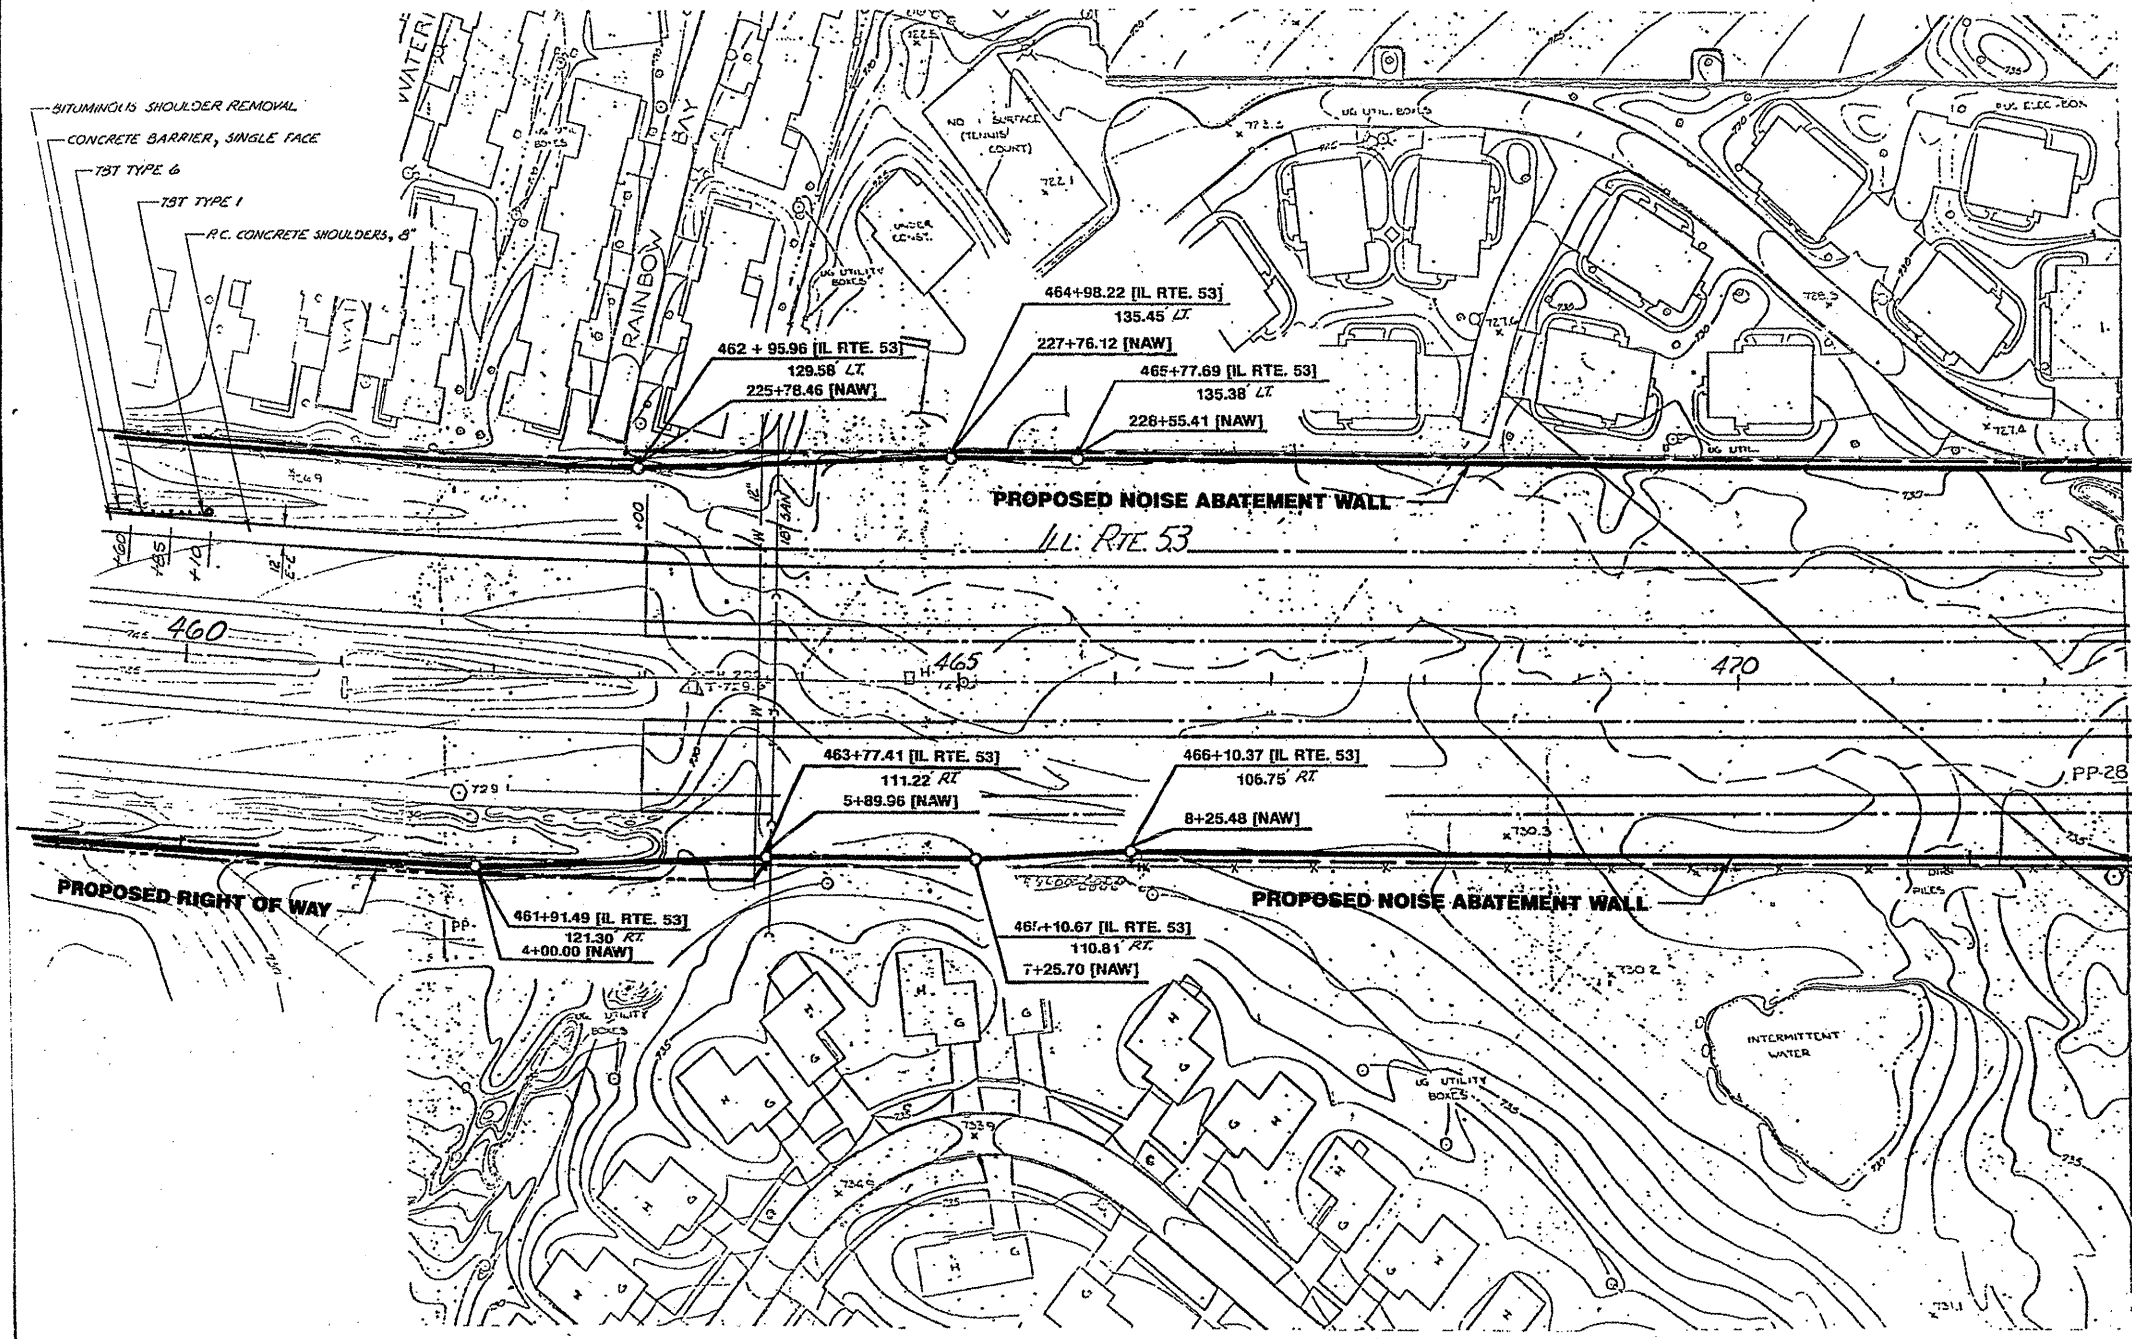

ILLINOIS DEPARTMENT OF  
TRANSPORTATION

ILL RTE 53  
EXISTING PLANS  
SHEET 3 OF 19