



| ROUTE | SECTION | COUNTY | TOTAL SHEETS | SHEET NUMBER |
|----------|------------|-------------|--------------|--------------|
| FAP 3424 | 2011-026-I | COOK & LAKE | 71 | 49 |

CONTRACT NO. 60P26

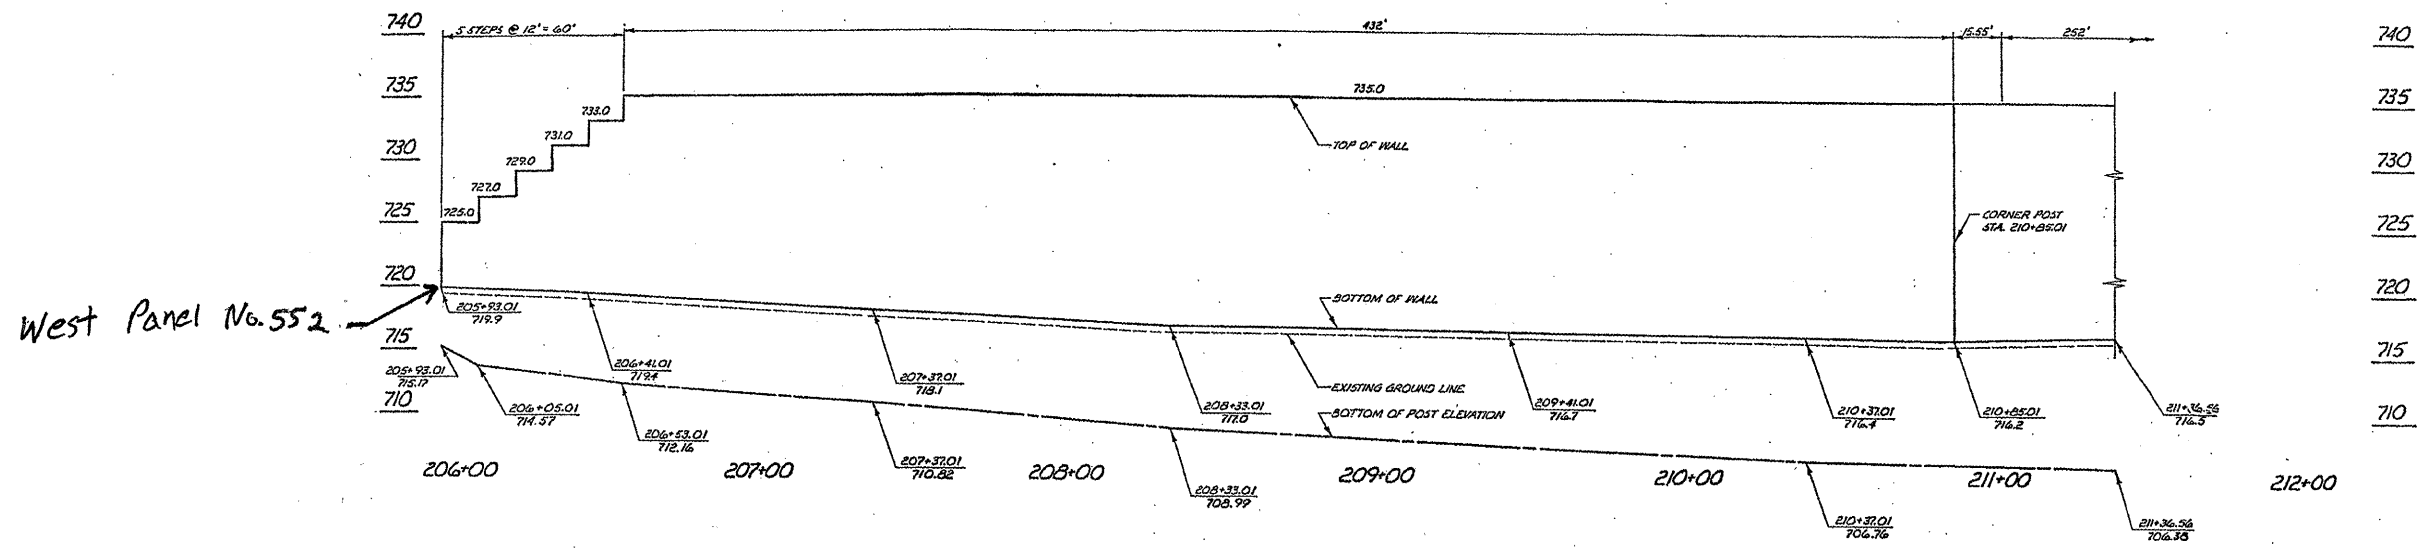

NOTE: STATIONS AND DIMENSIONS REFER TO CENTER OF POSTS.

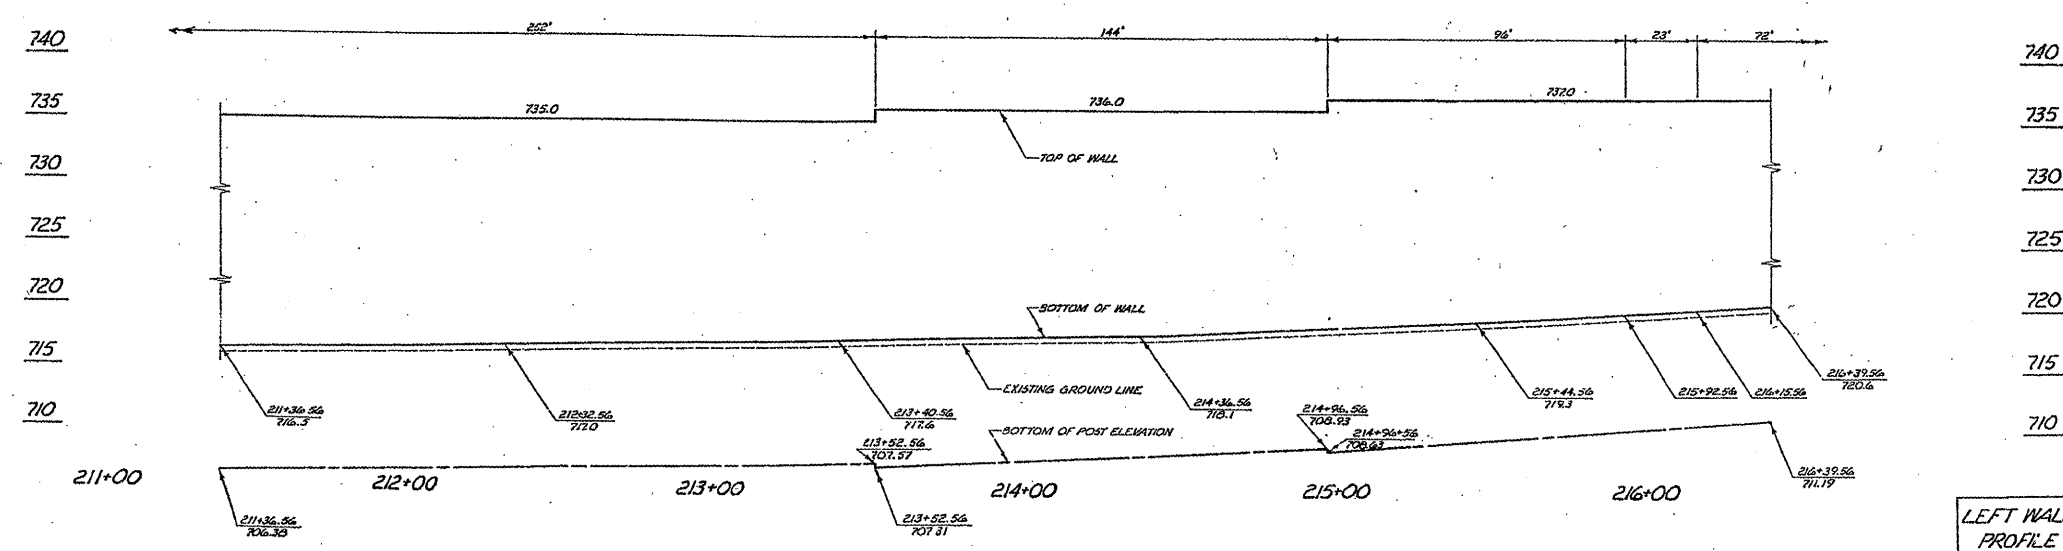

LEFT WALL PROFILE

ILLINOIS DEPARTMENT OF
TRANSPORTATION

ILL RTE 53
EXISTING PLANS
SHEET 8 OF 19