


ROUTE	SECTION	COUNTY	TOTAL SHEETS	SHEET NUMBER
FAP 342	2011-026-I	COOK & LAKE	71	50

CONTRACT NO. 60926

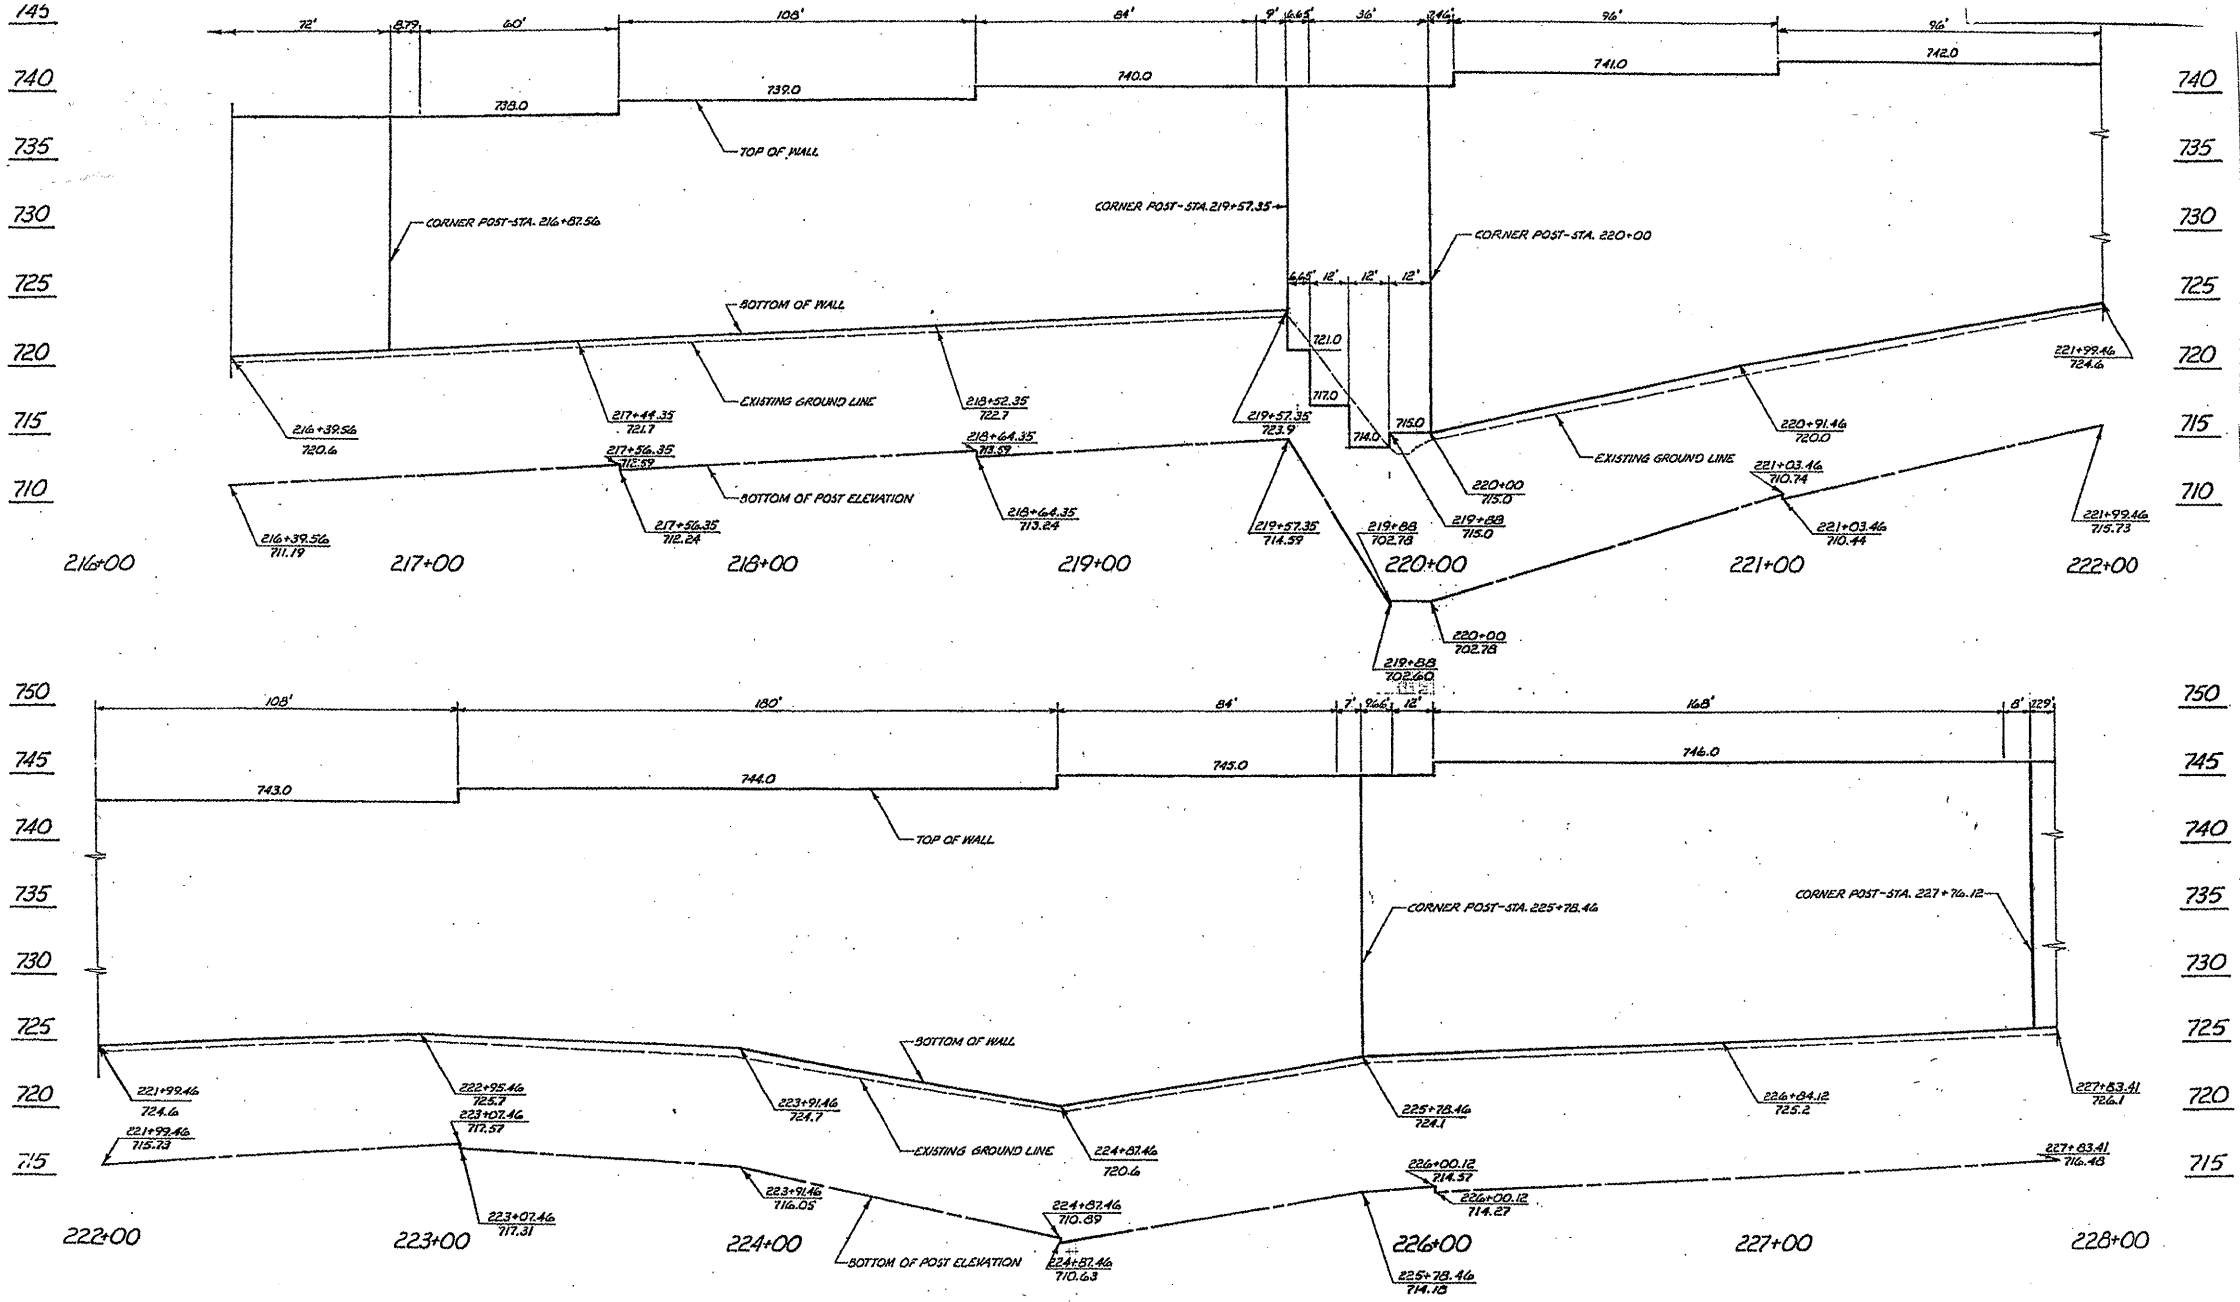

LEFT WALL
PROFILE

ILLINOIS DEPARTMENT OF
TRANSPORTATION

ILL RTE 53
EXISTING PLANS
SHEET 9 OF 19